

**WATER SERVICE INFORMATION**

ADDRESS	SIZE (mm) MATERIAL (STREET)	SIZE (mm) MATERIAL (PROP.)	SHORT & LONG MEASUREMENT	CORP LOCATION	REMARKS
941 MUNROE AVE	20	20	3.44 NSL HSE		RECONNECT SERVICE
RESIDENTIAL	CU	CU	157.062 WWL LOUELDA ST		
945 MUNROE AVE	20	20	3.12 NSL HSE		RECONNECT SERVICE
RESIDENTIAL	CU	CU	142.940 WWL LOUELDA ST		
951 MUNROE AVE	-	20	4.96 NSL HSE		RECONNECT SERVICE
RESIDENTIAL	CU	CU	127.105 WWL LOUELDA ST		
957 MUNROE AVE	20	20	6.69 NSL HSE		RECONNECT SERVICE
RESIDENTIAL	CU	CU	109.615 WWL LOUELDA ST		
963 MUNROE AVE	20	20	2.40 NSL HSE		RENEW TO R W/20 CU
RESIDENTIAL	CU	CU	100.025 WWL LOUELDA ST		
969 MUNROE AVE	20	20	5.74 NSL HSE		RECONNECT SERVICE
RESIDENTIAL	CU	CU	78.124 WWL LOUELDA ST		
975 MUNROE AVE	20	20	4.02 NSL HSE		RENEW TO R W/20 CU
RESIDENTIAL	CU	CU	70.531 WWL LOUELDA ST		
981 MUNROE AVE	20	20	6.00 NSL HSE		RENEW TO R W/20 CU
RESIDENTIAL	CU	CU	52.126 WWL LOUELDA ST		
987 MUNROE AVE	20	20	2.79 NSL HSE		RECONNECT SERVICE
RESIDENTIAL	CU	CU	41.342 WWL LOUELDA ST		
993 MUNROE AVE	20	20	8.75 NSL HSE		OUTSIDE OF LIMITS
RESIDENTIAL	CU	CU	28.923 WWL LOUELDA ST		
2 BYARS BY	20	20	4.02 NSL HSE		SERVICED OFF BYARS BY OUTSIDE OF LIMITS
RESIDENTIAL	CU	CU	7.122 SSL MUNROE AVE		
3 BYARS BY	20	20	6.00 NSL HSE		SERVICED OFF BYARS BY OUTSIDE OF LIMITS
RESIDENTIAL	CU	CU	9.556 SSL MUNROE AVE		
96 BYARS BY	20	20	2.79 NSL HSE		OUTSIDE OF LIMITS
RESIDENTIAL	CU	CU	28.644 WWL LOUELDA ST		
99 BYARS BY	20	20	8.75 NSL HSE		SERVICED OFF BYARS BY OUTSIDE OF LIMITS
RESIDENTIAL	CU	CU	8.752 SSL MUNROE AVE		


\* SERVICES TO BE RENEWED TO R. ALL OTHERS TO BE RECONNECTED

FOR INDEX SEE D-17466

NOTE: ALL VALVES TO BE INSTALLED COUNTERCLOCKWISE TO CLOSE

**METRIC**

WHOLE NUMBERS INDICATE MILLIMETRES  
DECIMALIZED NUMBERS INDICATE METRES

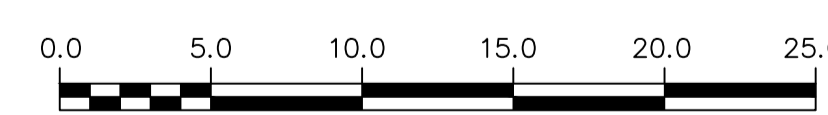

**WARNING**  
IF POWER EQUIPMENT OR EXPLOSIVES ARE TO BE USED FOR EXCAVATION ON THIS PROJECT THE CONTRACTOR MUST:  
1) NOTIFY THE GAS COMPANY OF THE PROPOSED LOCATION OF EXCAVATION.  
2) TAKE PRECAUTION TO AVOID DAMAGE TO GAS COMPANY INSTALLATIONS.  
SEE PROVINCIAL REGULATION 210/72 FOR DETAILS

**LOCATION APPROVED UNDERGROUND STRUCTURES**  
SUPV. U/G STRUCTURES COMMITTEE DATE  
NOTE:  
LOCATION OF UNDERGROUND STRUCTURES AS SHOWN ARE BASED ON THE BEST INFORMATION AVAILABLE BUT NO GUARANTEE IS GIVEN THAT ALL EXISTING UTILITIES ARE SHOWN OR THAT THE GIVEN LOCATIONS ARE EXACT. CONFIRMATION OF EXISTENCE AND EXACT LOCATION OF ALL SERVICES MUST BE OBTAINED FROM THE INDIVIDUAL UTILITIES BEFORE PROCEEDING WITH CONSTRUCTION.

VERTICAL DATUM: CGVD28 (HT2.0 Geoid)  
HORIZONTAL DATUM: NAD83 (June 1990), Zone 14

NO.	ISSUED FOR TENDER	DATE	BY	REVISIONS
0	ISSUED FOR TENDER	2026/04/14	SC	

DESIGNED BY	MA	CHECKED BY	MA
DRAWN BY	AOM	APPROVED BY	SC
SCALE:		RELEASED FOR CONSTRUCTION	
HORIZONTAL	1:250		
VERTICAL	1:50		
DATE	2026 04 14	DATE	

ENGINEER'S SEAL  
CONSULTANT DRAWING NUMBER

**THE CITY OF WINNIPEG**  
WATER AND WASTE DEPARTMENT  
ENGINEERING DIVISION

2026 WATER MAIN RENEWALS  
CONTRACT #1  
MUNROE AVENUE  
780M E OF GREY STREET TO  
920M E OF GREY STREET

SHEET 8 OF 8  
CITY DRAWING NUMBER  
D-17472