


No.	Date	Description
1	2025/12/11	Contract Documents

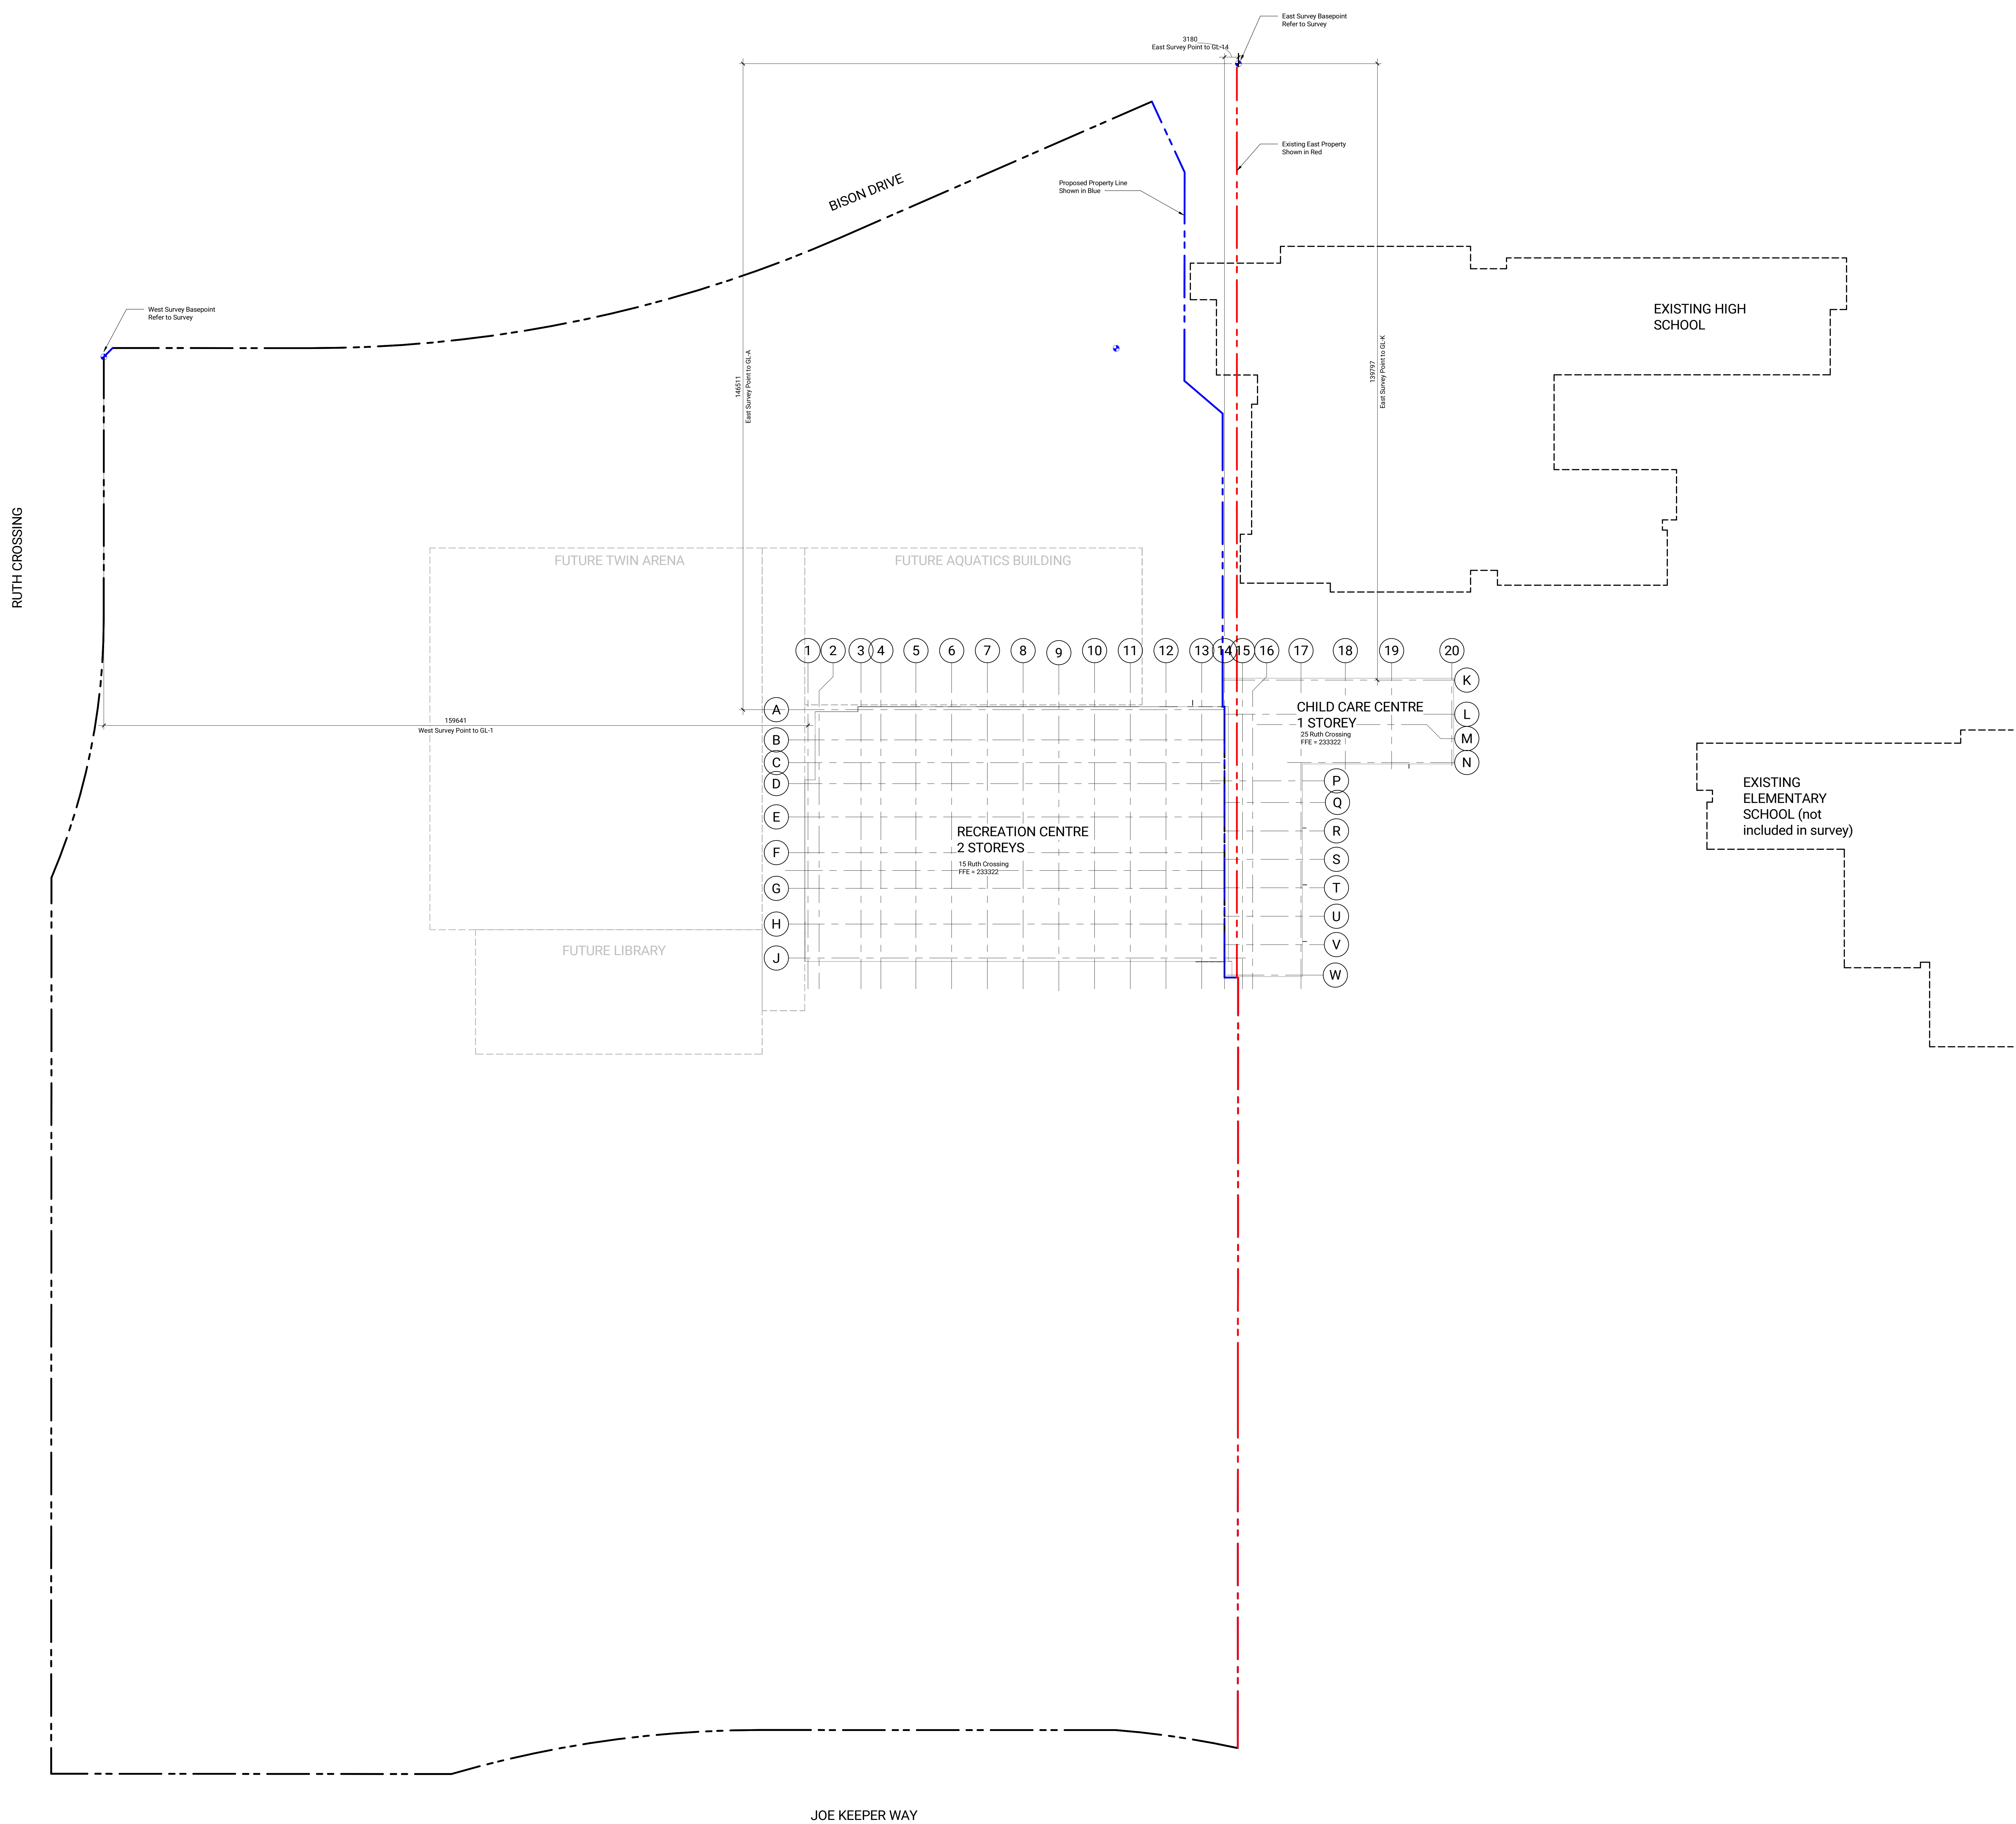

2025-12-15 13:51:54 PM Autodesk Docs://22007 South Winnipeg Recreation Campus/22007-AR01/054 Building-02.rvt

Contractor Must Check & Verify all Dimensions on the Job.
Do Not Scale Drawings.
All Drawings, Specifications and Related Documents are the Copyright Property of the Architect and shall be returned upon Request, Reproduction, Circulation, Distribution and Release of any Part or in Whole or Otherwise without the Written permission of the Architect.
This Drawing is Not to be Used for Construction Until Signed by the Architect.