



**APPENDIX 'E' – BARRIER CURB AND ARCHED GUTTER INLET FRAME, BOX
AND INLET COVER**

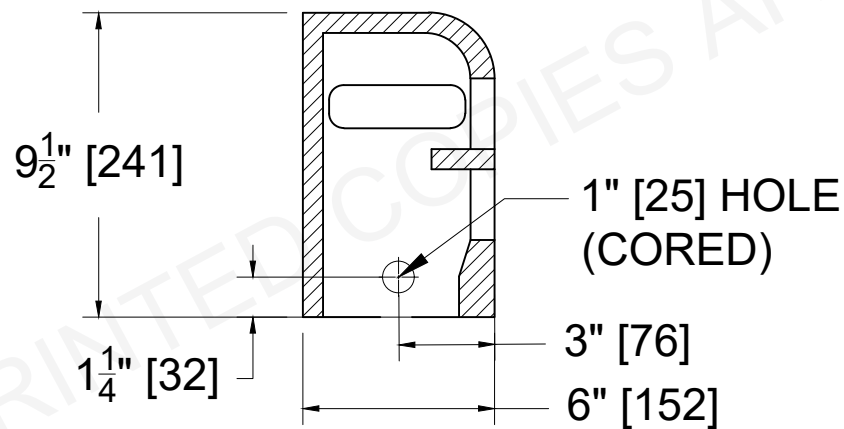

SECTION A-A

TF-103 ASTM A48 CL35B D&L FOUNDRY Ⓟ
MM/DD/YYYY AASHTO M306

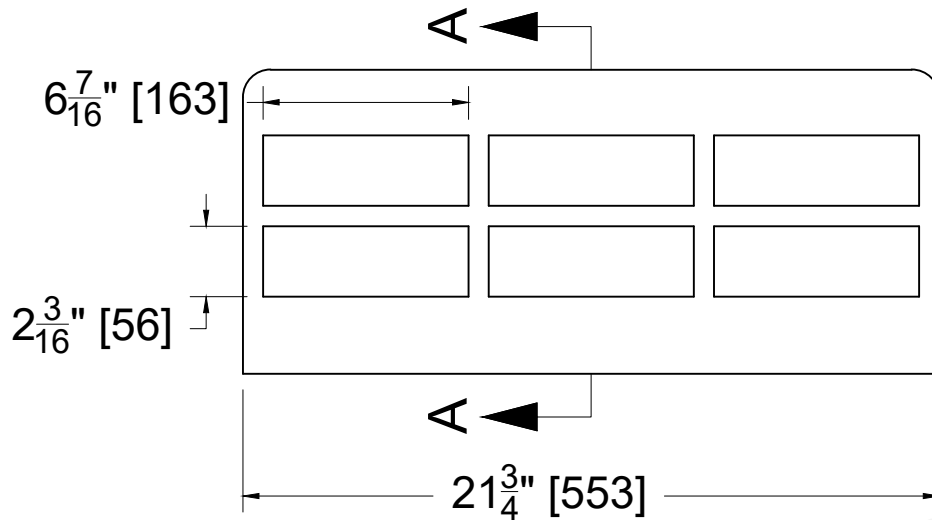

D&L Foundry, Inc.
"The Iron Men"
MADE IN THE USA

THE INFORMATION CONTAINED IN THIS DRAWING IS THE SOLE PROPERTY OF D&L FOUNDRY. ANY REPRODUCTION IN PART OR AS A WHOLE WITHOUT THE WRITTEN PERMISSION OF D&L FOUNDRY IS PROHIBITED

PART NUMBER

TF-103SI

DATE

9/15/20
11/2/21
11/5/21

DESCRIPTION

DRAWING OF EXISTING PART
ECR 2276 - CHANGE SLOT IN SIDE TO A HOLE TO MATCH THE PATTERN
ECR 2281 - ADD CENTER MARK AND DIMENSIONS OF SIDE HOLE LOCATION

DRAWN

DF
DF
DF

APPROVED

D.C.
D.C.
D.C.

GRAY IRON
CONFORMS TO
ASTM A48 CL35B




AASHTO M306

REFERENCE INFORMATION

TOOLING NUMBERS
PATTERN LOCATION
TOOLS
COPE: -6237 COPE: -6237
DRAG: -6238 DRAG: -6238
DESIGNATES MACHINED SURFACE

TOLERANCES

ALL TOLERANCES ARE $\pm \frac{1}{16}$ " PER FOOT, OR 1.6 MM PER 300 MM MEASUREMENTS LESS THAN ONE FOOT ARE $\pm \frac{1}{16}$ ", OR 1.6 MM UNLESS OTHERWISE SPECIFIED

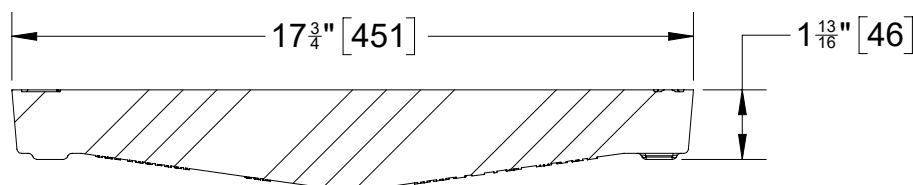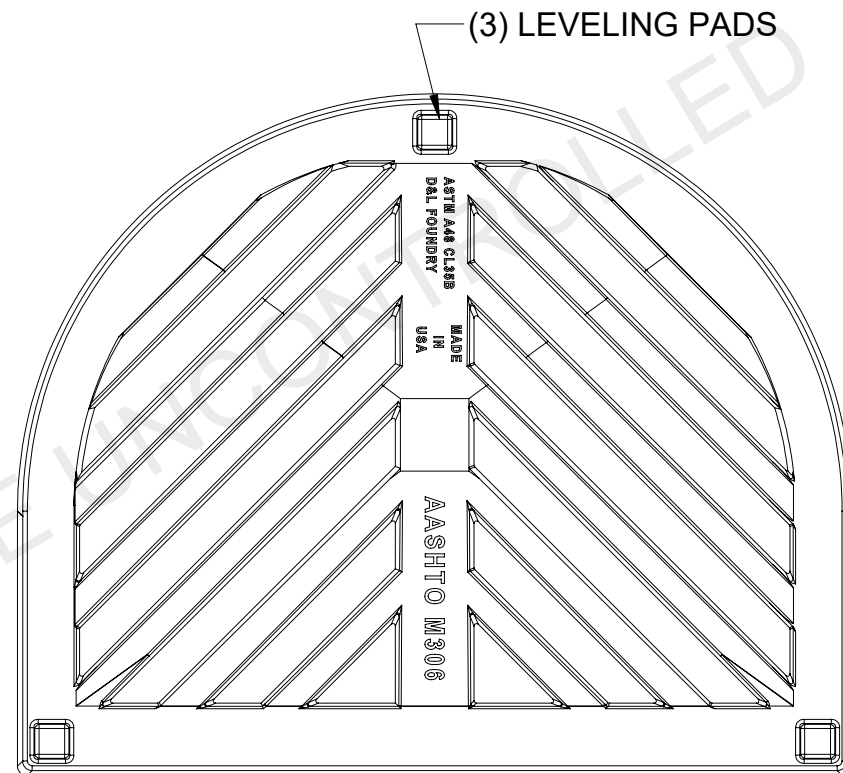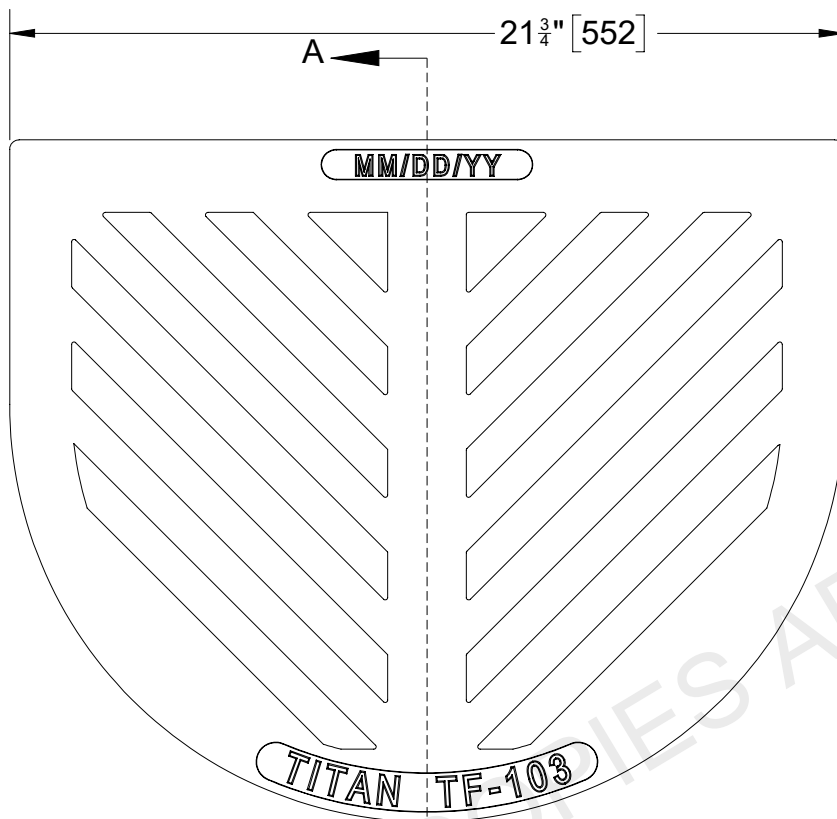


SECTION A-A



NOTES: 5X1 GRATE BARS

D&L Foundry, Inc. "The Iron Men" MADE IN THE USA	PART NUMBER	DATE	DESCRIPTION	DRAWN	APPROVED	REFERENCE INFORMATION	TOLERANCE
		7/18/24	NEW GRATE DESIGN FOR TF-103 SERIES	D.C.			
THE INFORMATION CONTAINED IN THIS DRAWING IS THE SOLE PROPERTY OF D&L FOUNDRY, ANY REPRODUCTION IN PART OR AS WHOLE WITHOUT THE WRITTEN PERMISSION OF D&L FOUNDRY IS PROHIBITED	TF-103G MODIFIED					GRAY IRON CONFORMS TO ASTM A48 CL35B AASHTO M306 AASHTO M306 TOOLING NUMBERS TOOLS COPE: -NEW DRAG: -NEW PATTERN LOCATION COPE: -NEW DRAG: -NEW > DESIGNATES MACHINED SURFACE	ALL TOLERNCES ARE $\pm\frac{1}{32}"$ PER FOOT, OR 1.6 MM PER 300MM MEASUREMENTS LESS THAN ONE FOOT [300MM] ARE $\pm\frac{1}{32}"$, OR 1.6MM UNLESS OTHERWISE SPECIFIED

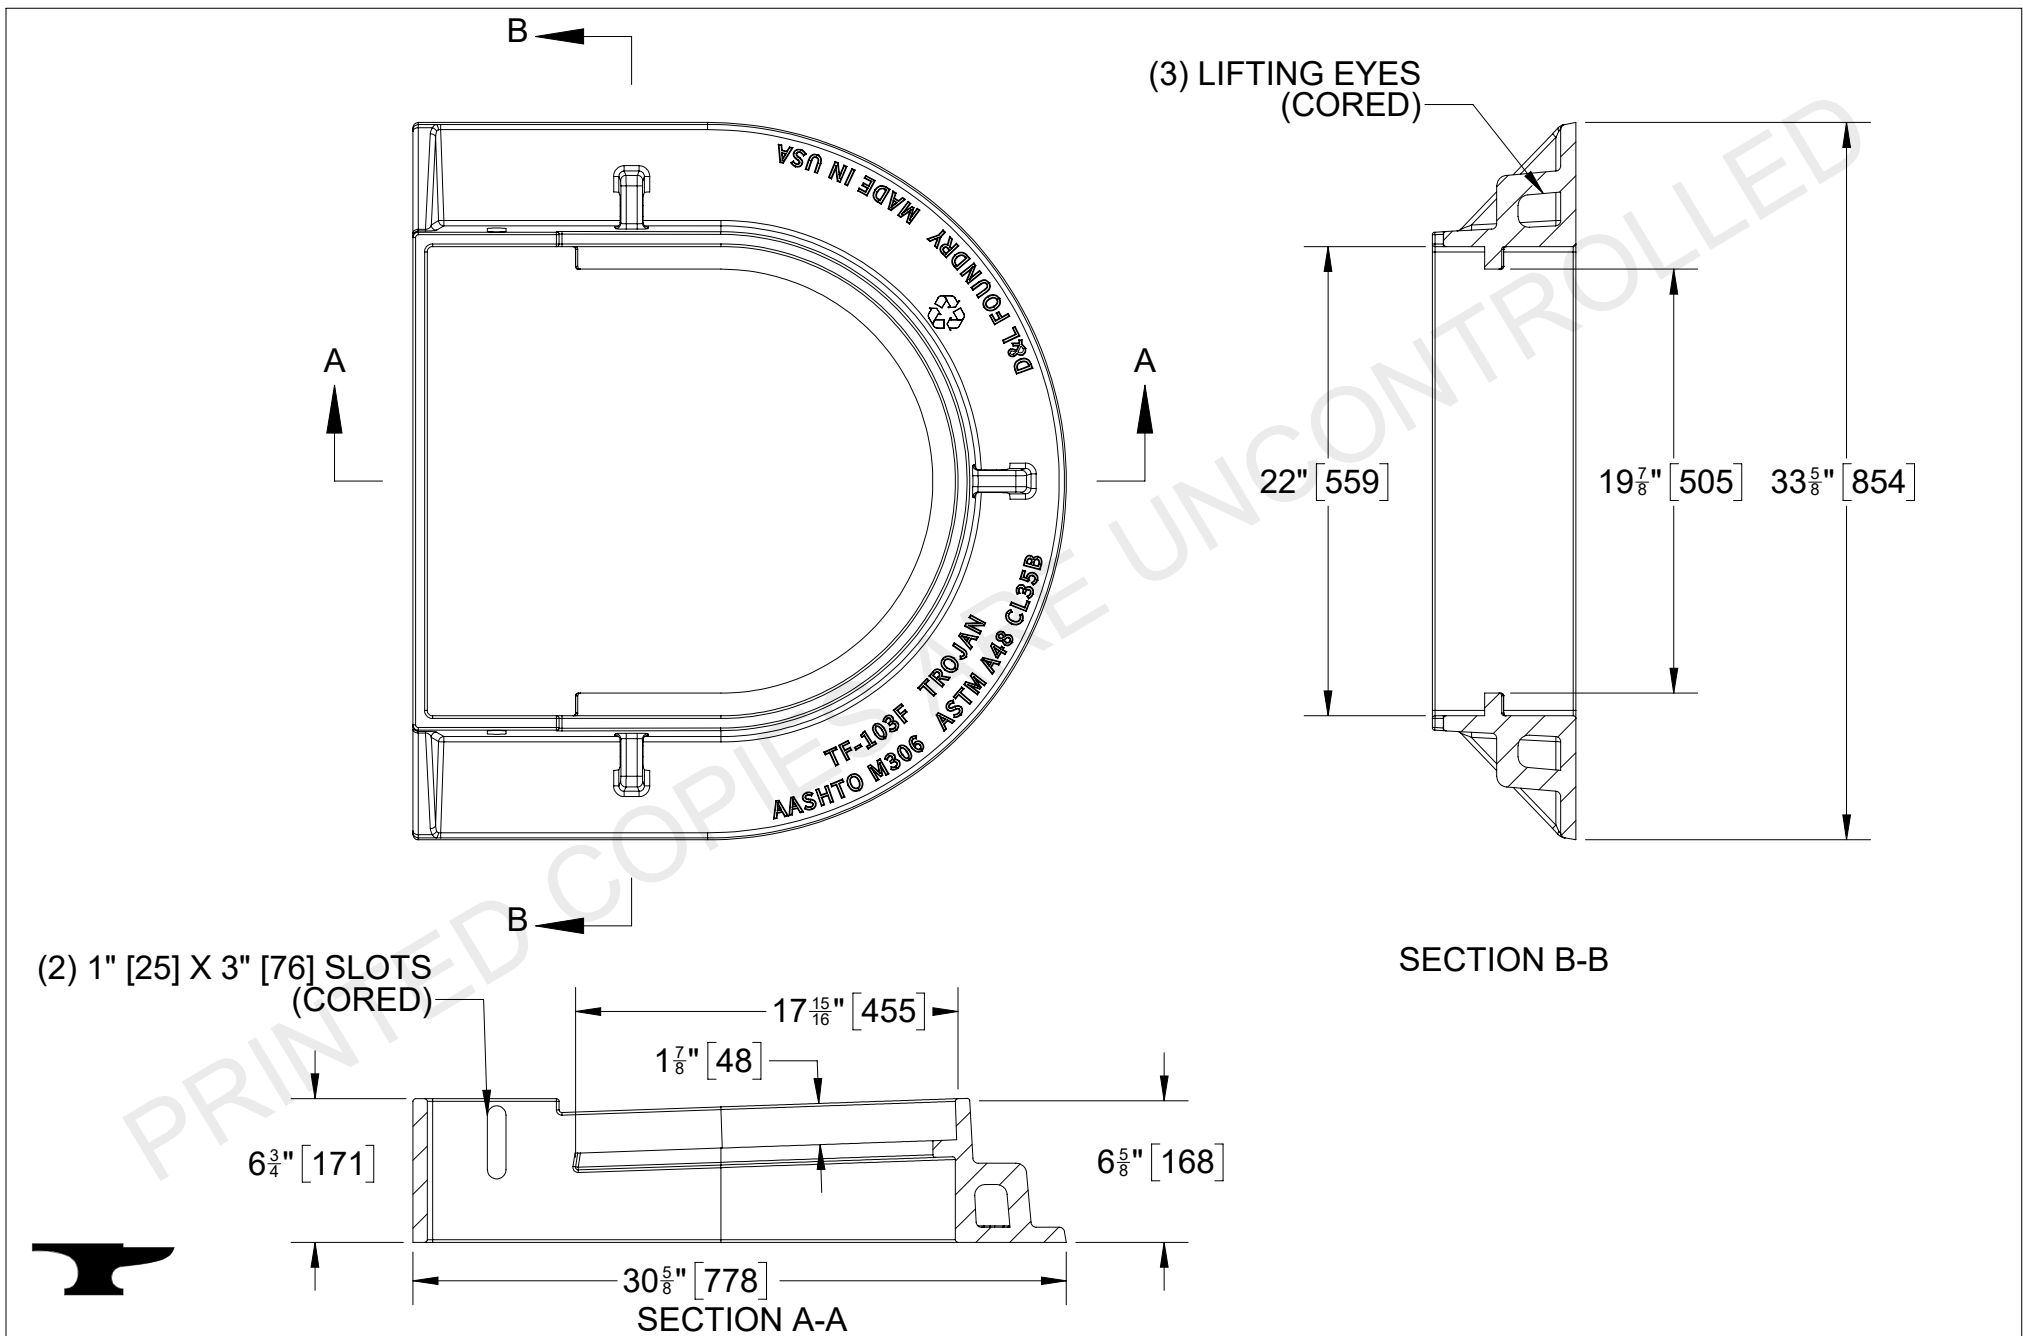

D&L Foundry, Inc. "The Iron Men" MADE IN THE USA	PART NUMBER	DATE	DESCRIPTION	DRAWN	APPROVED	REFERENCE INFORMATION	TOLERANCE
THE INFORMATION CONTAINED IN THIS DRAWING IS THE SOLE PROPERTY OF D&L FOUNDRY, ANY REPRODUCTION IN PART OR AS WHOLE WITHOUT THE WRITTEN PERMISSION OF D&L FOUNDRY IS PROHIBITED	TF-103F MODIFIED	7/18/24	NEW PATTERN FOR TF-103 SERIES	D.C.		GRAY IRON CONFORMS TO ASTM A48 CL35B AASHTO M306	ALL TOLERNCES ARE $\pm \frac{1}{16}$" PER FOOT, OR 1.6 MM PER 300MM MEASUREMENTS LESS THAN ONE FOOT [300MM] ARE $\pm \frac{1}{32}$", OR 1.6MM UNLESS OTHERWISE SPECIFIED
						AASHTO M306	

