



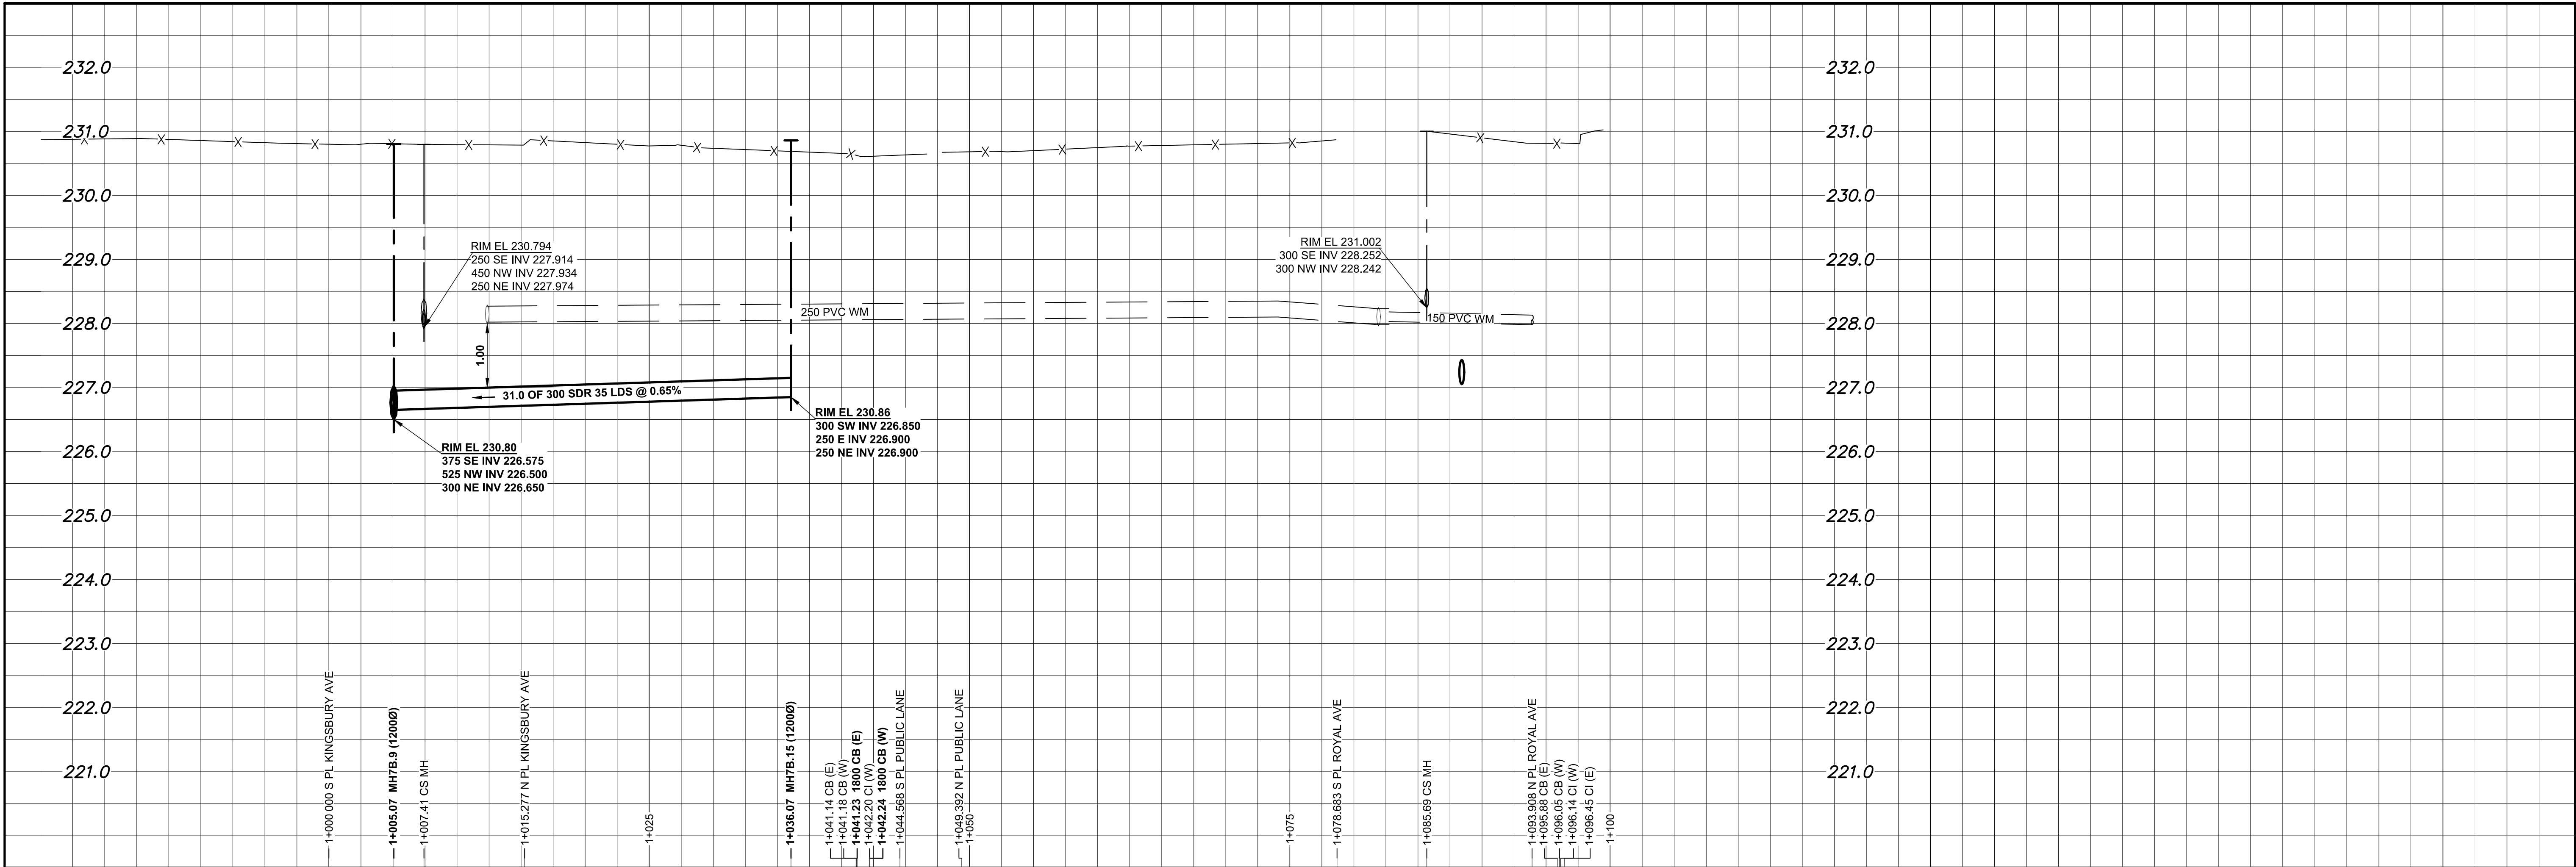

NOTE: CHAINAGES SHOWN ARE ALONG E. R. OF AIKINS STREET
STA. 1+000.000 = S. R. KINGSBURY AVENUE

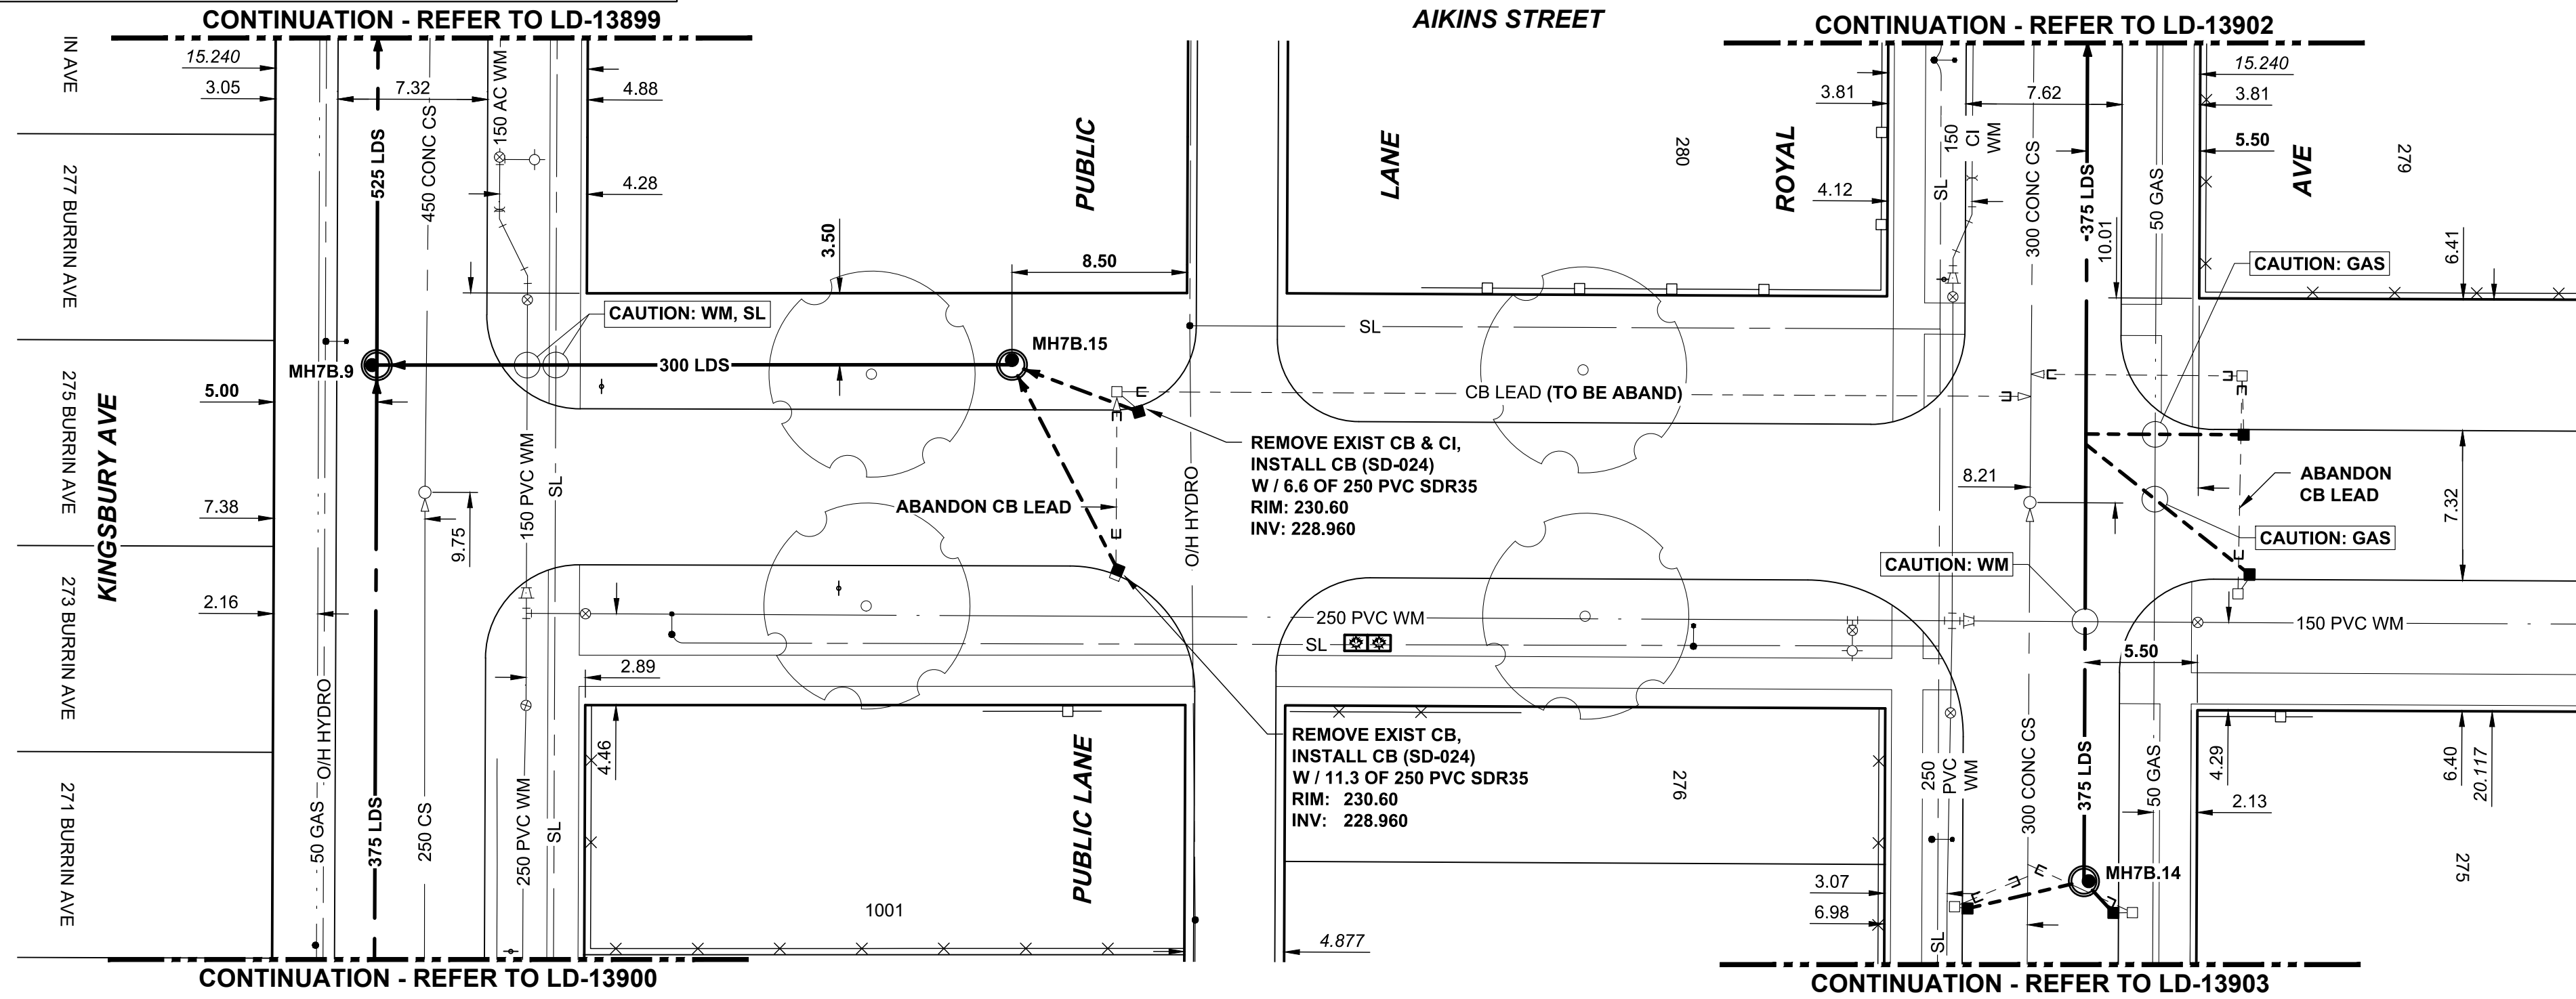

**ENGINEERS
GEOSCIENTISTS
MANITOBA**
Certificate of Authorization
AECOM Canada ULC
No. 4671

ENGINEER'S SEAL



THE CITY OF WINNIPEG
WATER AND WASTE DEPARTMENT
ENGINEERING SERVICES DIVISION

JEFFERSON EAST COMBINED SEWER RELIEF
CONTRACT 7B
AIKINS STREET
KINGSBURY AVENUE
TO ROYAL AVENUE

SHEET 12 OF 12
CITY DRAWING NUMBER
LD-13904