



DETAIL "A"
SCALE : NTS

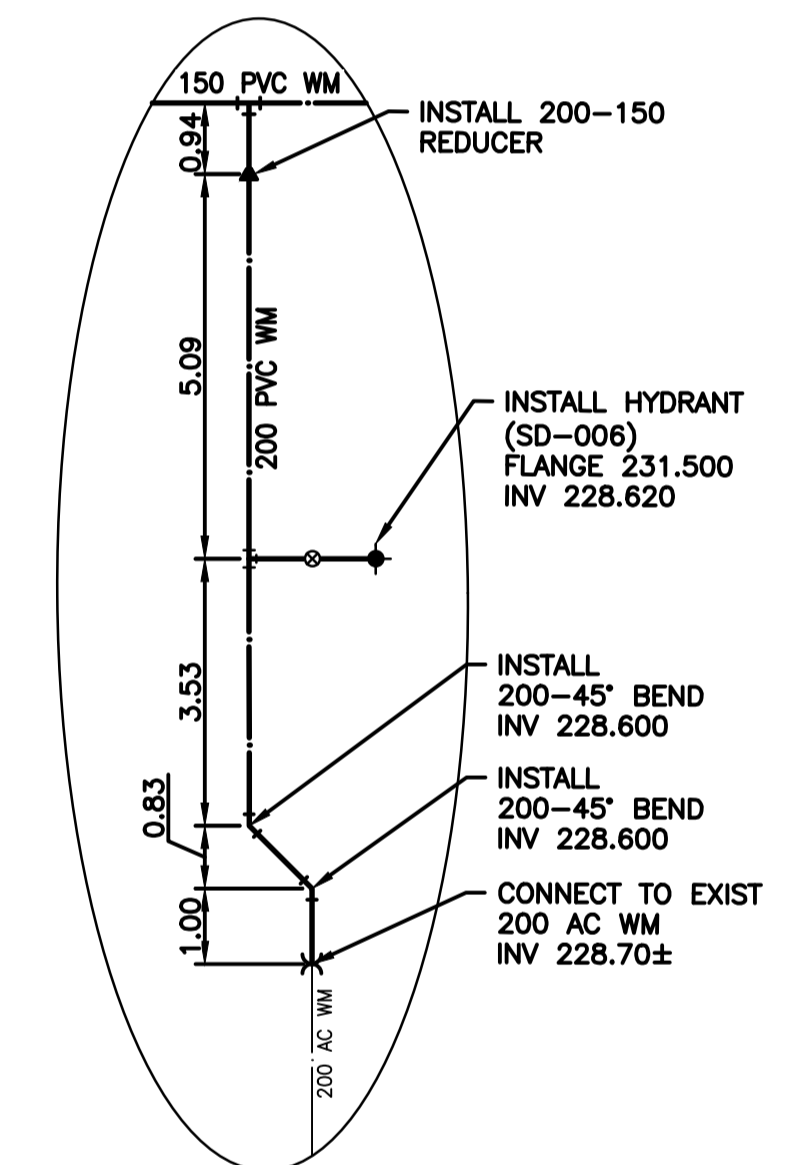

DETAIL "B"
SCALE : NTS

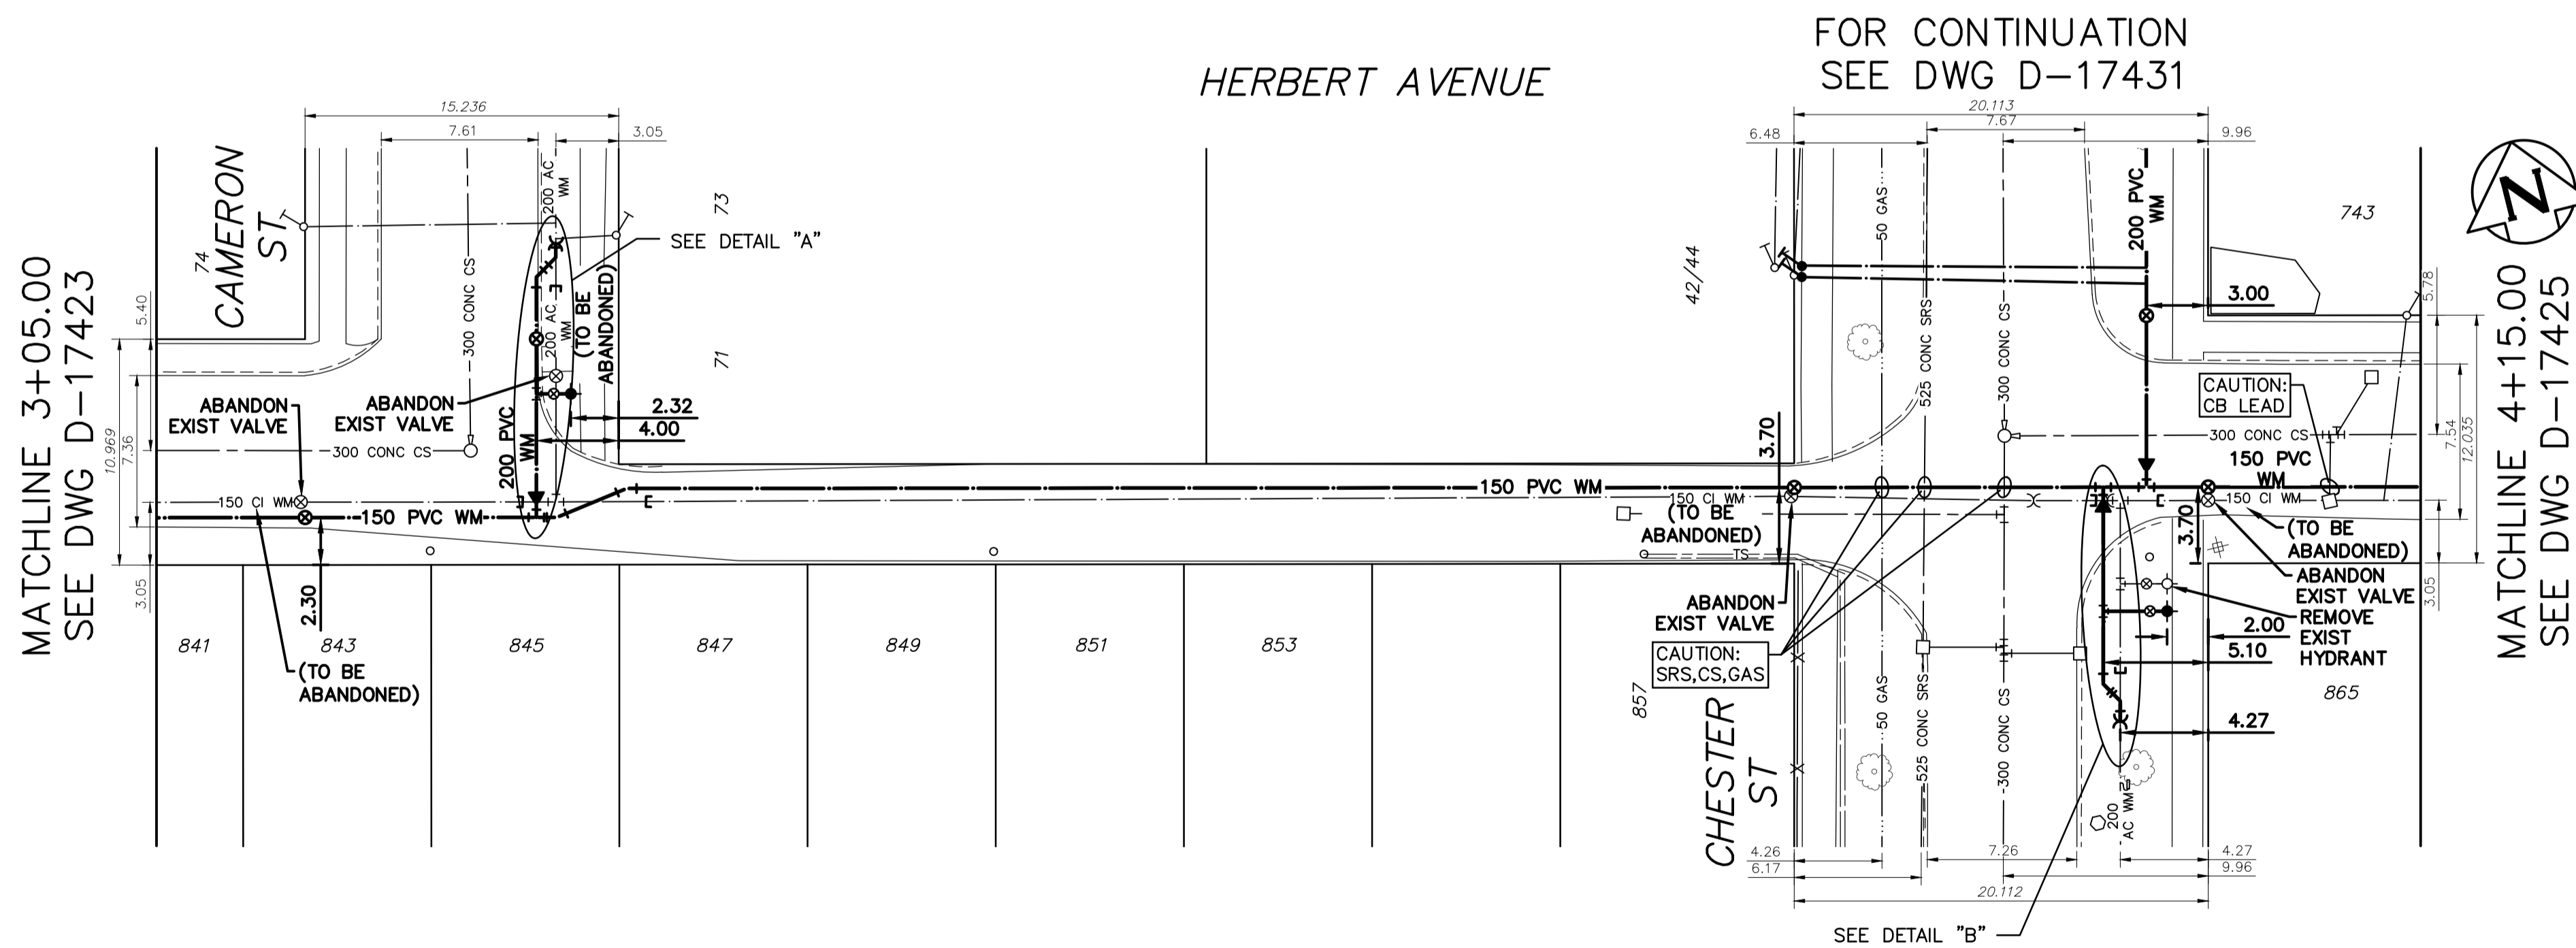

WATER SERVICE INFORMATION					
ADDRESS	SIZE (mm) MATERIAL (STREET)	SIZE (mm) MATERIAL (PROP.)	SHORT & LONG MEASUREMENT	CORP LOCATION	REMARK
73 CAMERON ST RESIDENTIAL	20 CU	20 CU	13.00 NSL HSE 2.00 N OF S/C	1.0 S OF S/C	OUTSIDE LIMITS
74 CAMERON ST RESIDENTIAL	20 CU	20 CU	5.48>NNL HERBERT 18.00>NNL HERBERT	1.0 N OF S/C	OUTSIDE LIMITS
743 HERBERT AVE RESIDENTIAL	20 CU	12 LEAD	12.00 EWL HSE 32.00 EEL GREEN	3.0 W OF S/C	RECONNECT SERVICE

NOTE: CHAINAGES SHOWN ARE ALONG N. P/L OF HERBERT AVENUE

NOTE: VALVES TO BE INSTALLED COUNTER-CLOCKWISE TO CLOSE

FOR INDEX SEE D-17414

METRIC
WHOLE NUMBERS INDICATE MILLIMETRES
DECIMALIZED NUMBERS INDICATE METRES

ENGINEERS GEOSCIENTISTS MANITOBA
Certificate of Authorization
Stantec Consulting Ltd.
No. 1301

LOCATION APPROVED UNDERGROUND STRUCTURES		VERTICAL DATUM:	
SUPV. U/G STRUCTURES COMMITTEE		HORIZONTAL DATUM:	
DESIGNED BY	RS	CHECKED BY	RS
DRAWN BY	MR	APPROVED BY	RS
SCALE:		RELEASED FOR CONSTRUCTION	
HORIZONTAL	1:250	S. COURNOYER	
VERTICAL	1:50	DATE	2026.03.13
DATE	2026.01.21		
ISSUED FOR TENDER		DATE	2026.03.16
NO.	REVISIONS	DATE	BY

Stantec

DESIGNED BY: RS
CHECKED BY: RS
DRAWN BY: MR
APPROVED BY: RS
SCALE: HORIZONTAL 1:250, VERTICAL 1:50
DATE: 2026.01.21

ENGINEER'S SEAL

CONSULTANT DRAWING NUMBER: C-210

THE CITY OF WINNIPEG
WATER AND WASTE DEPARTMENT
ENGINEERING DIVISION

2026 WATER MAIN RENEWALS
CONTRACT 2
HERBERT AVENUE
10 W OF CAMERON STREET TO
15 E OF CHESTER STREET

SHEET 12 OF 19
CITY DRAWING NUMBER: D-17424