


FOR CONTINUATION
SEE DWG D-17518

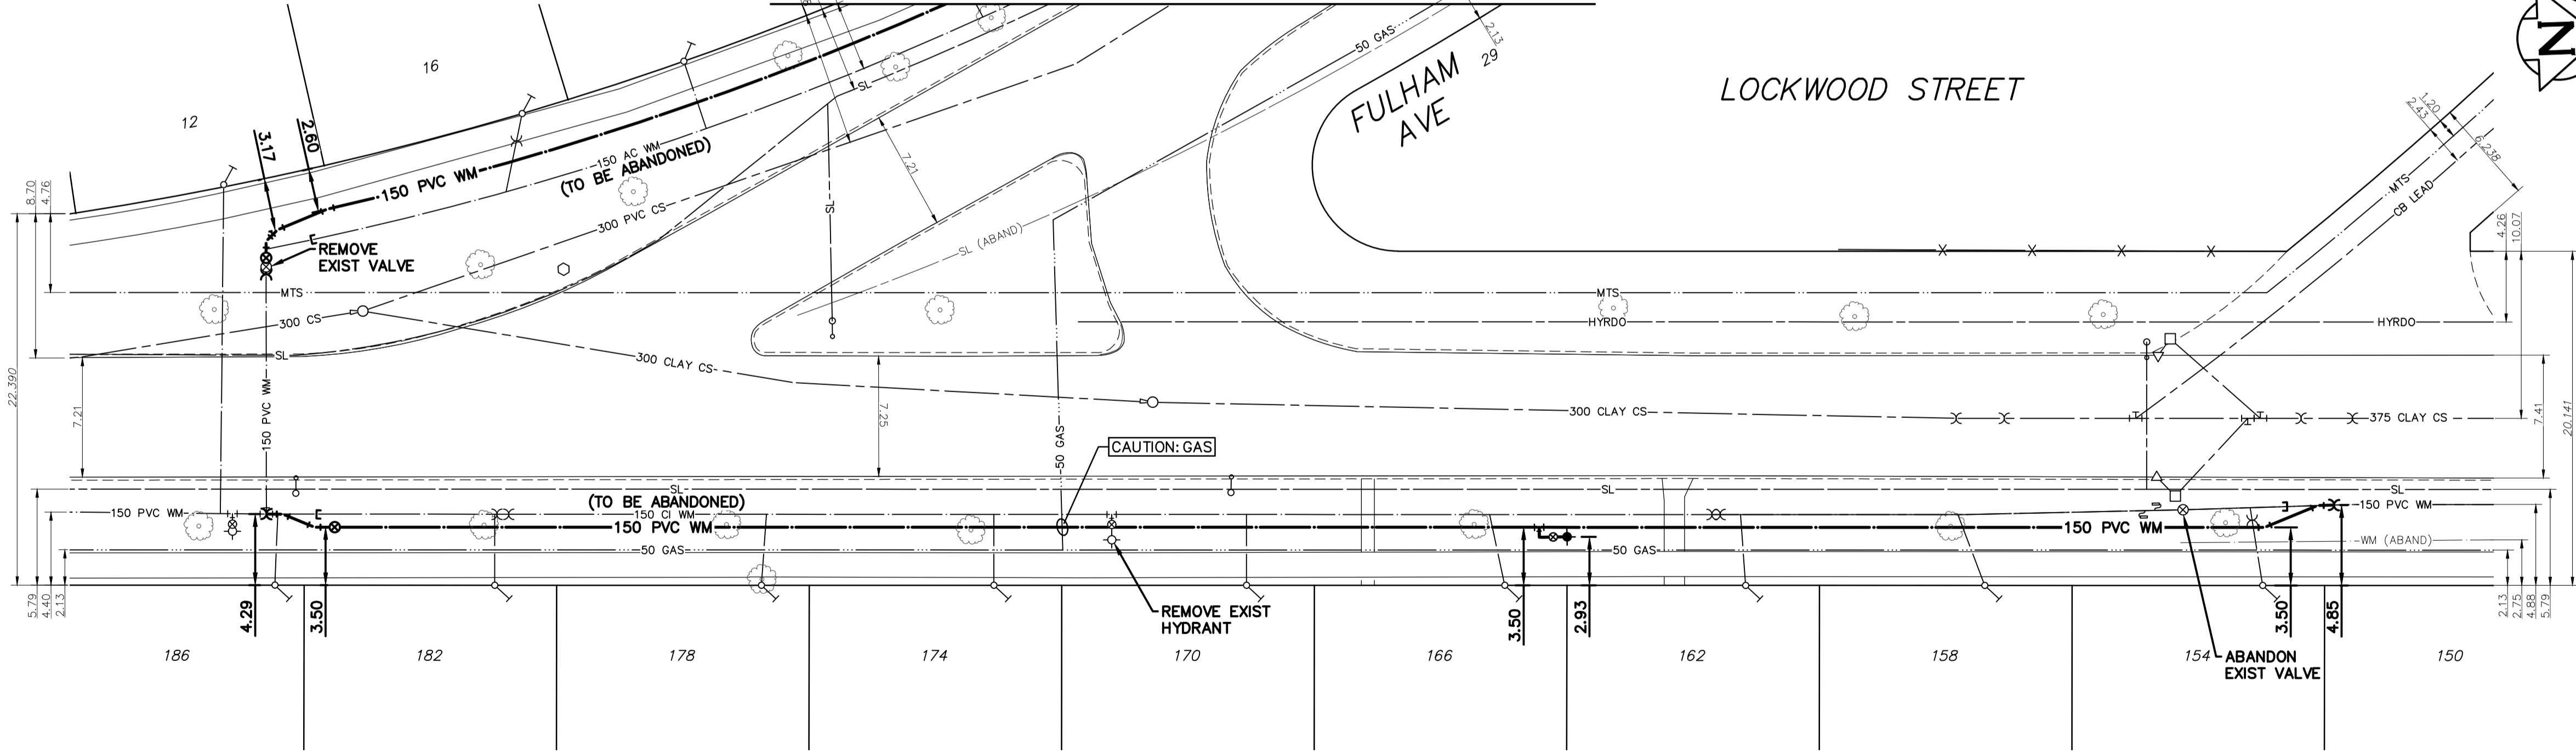

WATER SERVICE INFORMATION					
ADDRESS	SIZE (mm) MATERIAL (STREET)	SIZE (mm) MATERIAL (PROP.)	SHORT & LONG MEASUREMENT	CORP LOCATION	REMARK
186 LOCKWOOD ST RESIDENTIAL	20 CU	20 CU	0.61 SN HL	0.3 N OF S/C	RECONNECT SERVICE
182 LOCKWOOD ST RESIDENTIAL	20 CU	20 CU	2.74 SNHL 132.74>NNL KINGSWAY	OPP S/C	RECONNECT SERVICE
178 LOCKWOOD ST RESIDENTIAL	20 CU	20 CU	0.91 SNHL 73.46>NNL WILLOW	0.3 N OF S/C	RECONNECT SERVICE
174 LOCKWOOD ST RESIDENTIAL	20 CU	20 CU	2.13 SNHL 87.17>NNL WILLOW	OPP S/C	RECONNECT SERVICE
170 LOCKWOOD ST RESIDENTIAL	20 CU	20 CU	1.52 SNHL 179.37>NNL WILLOW	OPP S/C	RECONNECT SERVICE
166 LOCKWOOD ST RESIDENTIAL	20 CU	20 CU	0.91 SNHL 123.44>NNL WILLOW	0.9 S OF S/C	RECONNECT SERVICE
162 LOCKWOOD ST RESIDENTIAL	20 CU	20 CU	1.82 SNHL 131.67>NNL WILLOW	0.3 S OF S/C	RECONNECT SERVICE
158 LOCKWOOD ST RESIDENTIAL	20 CU	20 CU	3.05 SNHL 140.21>NNL SSL ACADEMY	1.5 S OF S/C	RECONNECT SERVICE
154 LOCKWOOD ST RESIDENTIAL	20 CU	20 CU	1.22 SNHL 120.40>NNL SSL ACADEMY	0.6 S OF S/C	RECONNECT SERVICE
150 LOCKWOOD ST RESIDENTIAL	20 CU	20 CU	1.22 SNHL 93.88>NNL SSL ACADEMY	0.4 S OF S/C	OUTSIDE LIMITS
16 FULHAM AVE RESIDENTIAL	20 CU	12 LEAD	2.90>NNL 0.90>NNL	2.0 E OF S/C	RECONNECT SERVICE
12 FULHAM AVE RESIDENTIAL	20 LEAD	20 CU	0.60>NNL	OPP S/C	OUTSIDE LIMITS

* SERVICES TO BE RENEWED TO P/L. ALL OTHER TO BE RECONNECTED

NOTE: CHAINAGES SHOWN ARE ALONG E. P./L OF LOCKWOOD STREET

NOTE: VALVES TO BE INSTALLED COUNTER-CLOCKWISE TO CLOSE

FOR INDEX SEE D-17515



METRIC
WHOLE NUMBERS INDICATE MILLIMETRES
DECIMALIZED NUMBERS INDICATE METRES

ENGINEERS GEOSCIENTISTS MANITOBA
Certificate of Authorization
Stantec Consulting Ltd.
No. 1301

LOCATION APPROVED
UNDERGROUND STRUCTURES

SUPV. U/G STRUCTURES COMMITTEE DATE

NOTE:
LOCATION OF UNDERGROUND STRUCTURES AS SHOWN ARE BASED ON THE BEST INFORMATION AVAILABLE BUT NO GUARANTEE IS GIVEN THAT ALL EXISTING UTILITIES ARE SHOWN OR THAT THE GIVEN LOCATIONS ARE EXACT. CONFIRMATION OF EXISTENCE AND EXACT LOCATION OF ALL UTILITIES MUST BE OBTAINED FROM THE INDIVIDUAL UTILITIES BEFORE PROCEEDING WITH CONSTRUCTION.

VERTICAL DATUM:		HORIZONTAL DATUM:	
NO.	ISSUED FOR TENDER	DATE	BY
00	ISSUED FOR TENDER	2026.04.06	RS
REVISIONS		DATE	BY

Stantec

DESIGNED BY: JH
DRAWN BY: MR
SCALE: HORIZONTAL 1:250, VERTICAL 1:50
DATE: 2026.04.06

CHECKED BY: RS
APPROVED BY: RS
RELEASED FOR CONSTRUCTION BY: S. COURNOYER
DATE: 2026.04.02

ENGINEER'S SEAL

CONSULTANT DRAWING NUMBER: C-202

THE CITY OF WINNIPEG
WATER AND WASTE DEPARTMENT
ENGINEERING DIVISION

2026 WATER MAIN RENEWALS
CONTRACT 4
LOCKWOOD STREET
40 N OF WILLOW AVENUE TO
170 N OF WILLOW AVENUE

SHEET 4 OF 13
CITY DRAWING NUMBER: D-17517