



WATER SERVICE INFORMATION					
ADDRESS	SIZE (mm) MATERIAL (STREET)	SIZE (mm) MATERIAL (PROP.)	SHORT & LONG MEASUREMENT	CORP LOCATION	REMARK
3684 RESIDENTIAL	-	-	0.50 WEPL	-	RECONNECT SERVICE
873 BUCHANAN BLVD RESIDENTIAL	-	-	11.88 EEL BUCHANAN	OPP S/C	RECONNECT SERVICE
870 BUCHANAN BLVD RESIDENTIAL	-	20 CU	4.57 EWHL	-	OUTSIDE LIMITS
870 BUCHANAN BLVD RESIDENTIAL	-	20 CU	6.83 NSHL	-	OUTSIDE LIMITS
862 BUCHANAN BLVD RESIDENTIAL	20 CU	20 CU	4.88 NSHL	OPP S/C	RECONNECT SERVICE
861 BUCHANAN BLVD RESIDENTIAL	-	38 CU	1.83 WE	-	RECONNECT SERVICE
861 BUCHANAN BLVD RESIDENTIAL	50 CU	50 CU	32.00 EEL BUCHANAN	-	RECONNECT SERVICE


\* SERVICES TO BE RENEWED TO P.L. ALL OTHER TO BE RECONNECTED

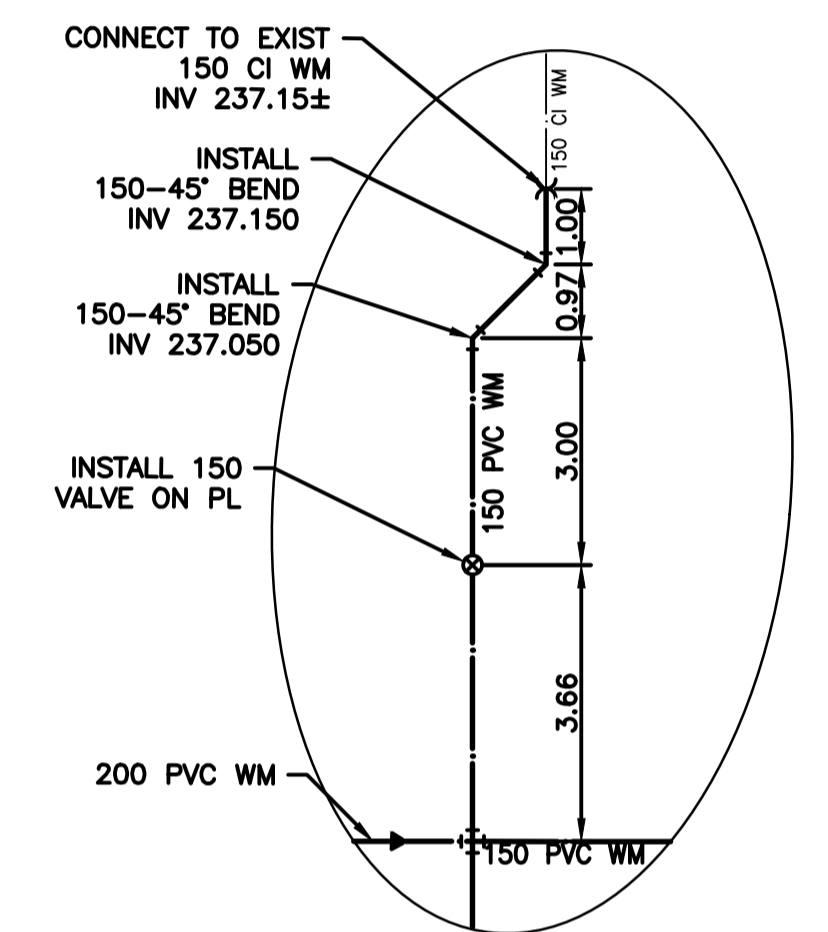

DETAIL "A"  
SCALE: NTS

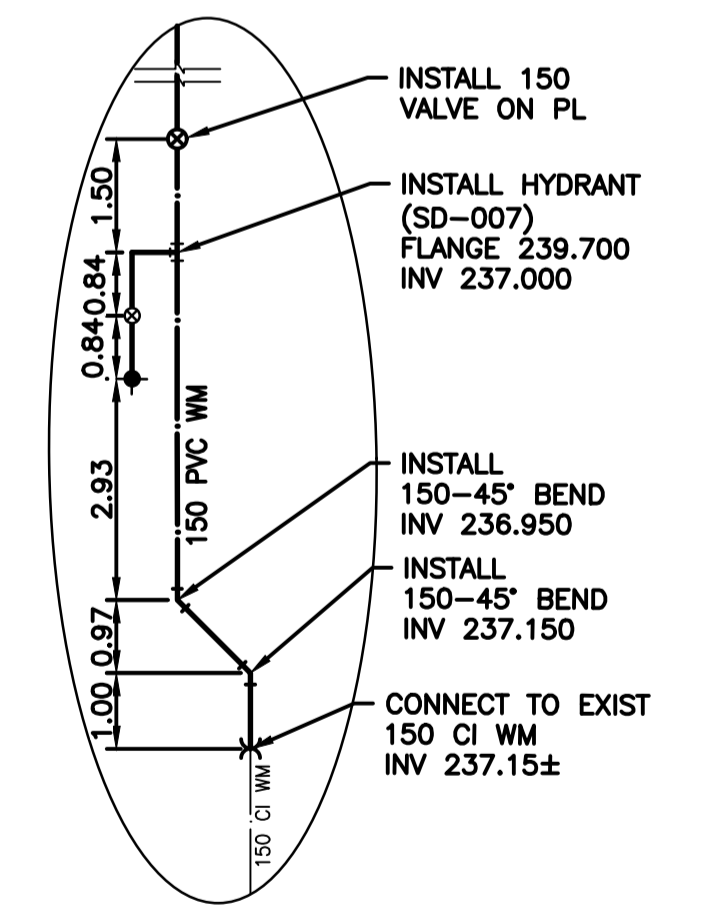

DETAIL "B"  
SCALE: NTS

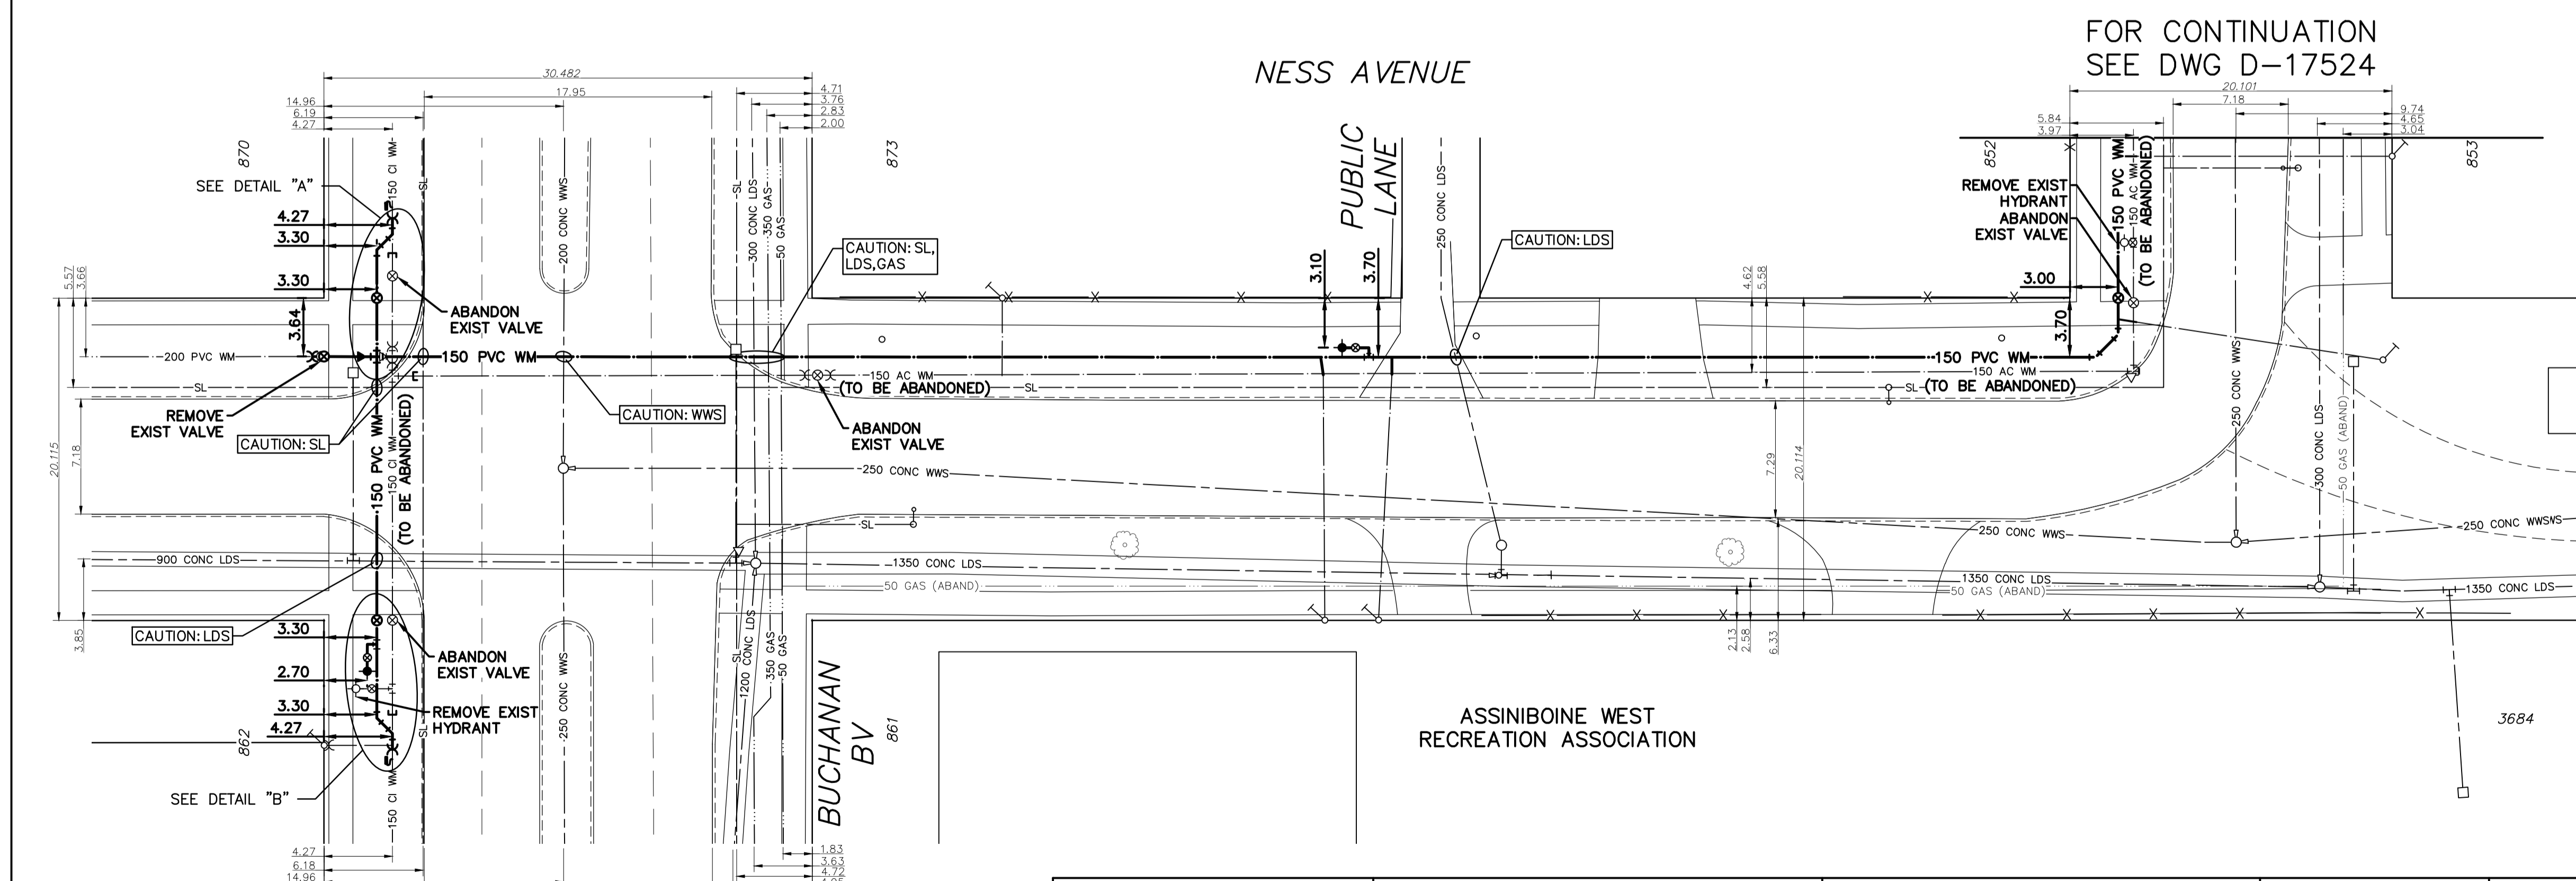

NOTE: CHAINAGES SHOWN ARE ALONG N. P/L OF NESS AVENUE

NOTE: VALVES TO BE INSTALLED CLOCKWISE TO CLOSE

FOR INDEX SEE D-17515



METRIC  
WHOLE NUMBERS INDICATE MILLIMETRES  
DECIMALIZED NUMBERS INDICATE METRES

**ENGINEERS GEOSCIENTISTS MANITOBA**  
Certificate of Authorization  
Stantec Consulting Ltd.  
No. 1301

LOCATION APPROVED UNDERGROUND STRUCTURES		VERTICAL DATUM:	
SUP. U/G STRUCTURES COMMITTEE		HORIZONTAL DATUM:	
DESIGNED BY	JH	CHECKED BY	RS
DRAWN BY	MR	APPROVED BY	RS
SCALE:		RELEASED FOR CONSTRUCTION	S. COURNOYER
HORIZONTAL	1:250	DATE	2026.04.02
VERTICAL	1:50	DATE	2026.04.06
DATE	2026.04.06	DATE	2026.04.02
PLOT DATE: 2026 04 06		CONTRACT NUMBER: 4	

**Stantec**

ENGINEER'S SEAL  
CONSULTANT DRAWING NUMBER  
**C-208**

**THE CITY OF WINNIPEG**  
WATER AND WASTE DEPARTMENT  
ENGINEERING DIVISION

2026 WATER MAIN RENEWALS  
CONTRACT 4  
NESS AVENUE  
15 W OF BUCHANAN BOULEVARD TO  
110 E OF BUCHANAN BOULEVARD

SHEET 10 OF 13  
CITY DRAWING NUMBER  
**D-17523**