


FOR CONTINUATION
SEE DWG D-17523

KNOX STREET

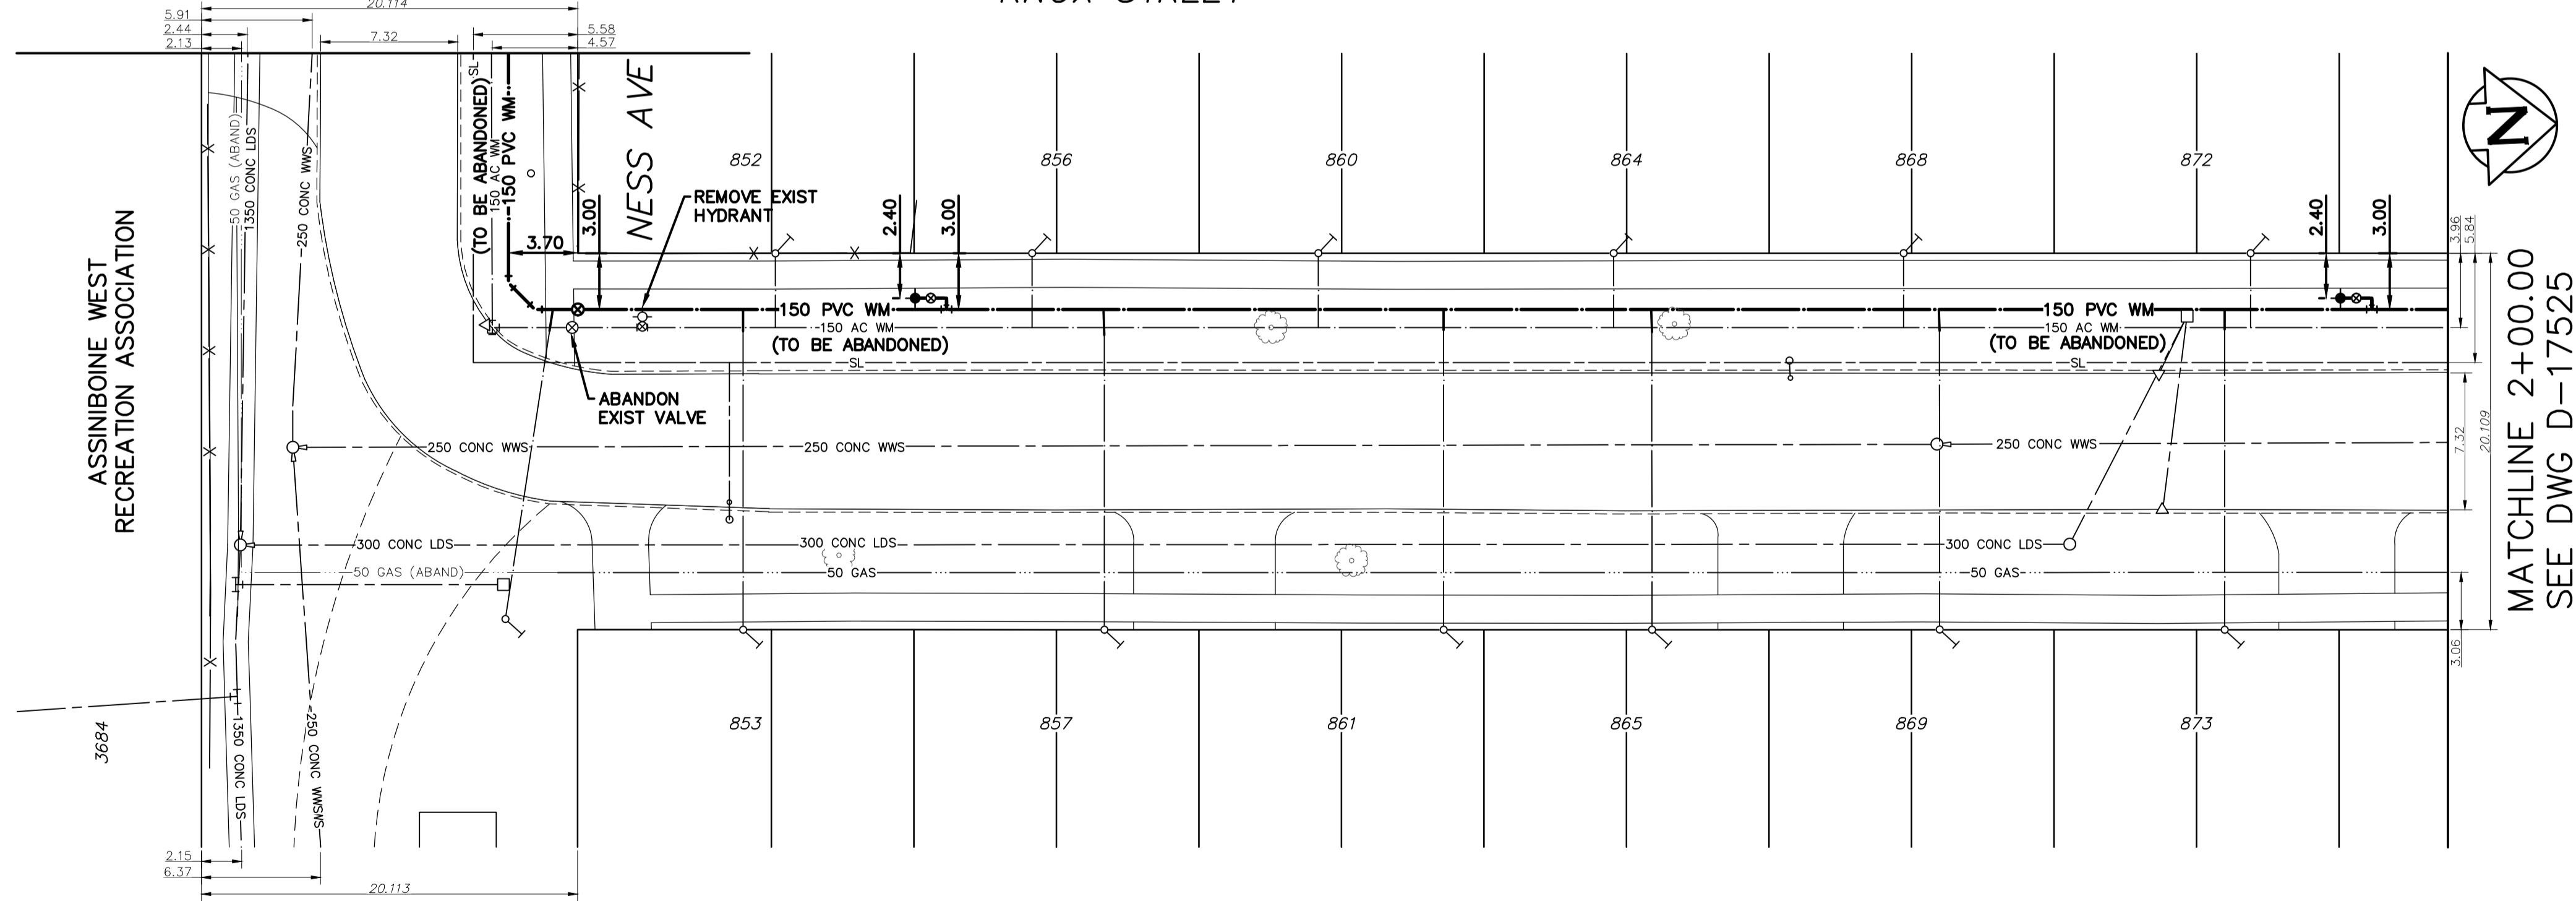

MATCHLINE 2+00.00
SEE DWG D-17525

ADDRESS	SIZE (mm) MATERIAL (STREET)	SIZE (mm) MATERIAL (PROP.)	SHORT & LONG MEASUREMENT	CORP LOCATION	REMARK
873 KNOX ST RESIDENTIAL	-	20 CU	1.88 SNHL	-	RECONNECT SERVICE
872 KNOX ST RESIDENTIAL	-	20 CU	8.78 NSHL	-	RECONNECT SERVICE
869 KNOX ST RESIDENTIAL	-	20 CU	5.06 SNHL	-	RECONNECT SERVICE
868 KNOX ST RESIDENTIAL	-	20 CU	5.18 NSHL	-	RECONNECT SERVICE
865 KNOX ST RESIDENTIAL	-	20 CU	2.80 SNHL	-	RECONNECT SERVICE
864 KNOX ST RESIDENTIAL	-	20 CU	5.03 NSHL	-	RECONNECT SERVICE
861 KNOX ST RESIDENTIAL	-	20 CU	1.13 SNHL	-	RECONNECT SERVICE
860 KNOX ST RESIDENTIAL	20 CU	20 CU	4.33 NSHL	-	RECONNECT SERVICE
857 KNOX ST RESIDENTIAL	-	20 CU	1.16 SNHL	-	RECONNECT SERVICE
856 KNOX ST RESIDENTIAL	-	20 CU	4.27 NSHL	-	RECONNECT SERVICE
853 KNOX ST RESIDENTIAL	-	20 CU	7.99 SNHL	-	RECONNECT SERVICE
852 KNOX ST RESIDENTIAL	-	20 CU	4.63 NSHL	-	RECONNECT SERVICE

* SERVICES TO BE RENEWED TO P/L. ALL OTHER TO BE RECONNECTED

NOTE: CHAINAGES SHOWN ARE ALONG E. P/L OF KNOX STREET

NOTE: VALVES TO BE INSTALLED CLOCKWISE TO CLOSE

FOR INDEX SEE D-17515



METRIC
WHOLE NUMBERS INDICATE MILLIMETRES
DECIMALIZED NUMBERS INDICATE METRES

ENGINEERS GEOSCIENTISTS MANITOBA
Certificate of Authorization
Stantec Consulting Ltd.
No. 1301

LOCATION APPROVED
UNDERGROUND STRUCTURES

SUPV. U/G STRUCTURES COMMITTEE DATE

NOTE:
LOCATION OF UNDERGROUND STRUCTURES AS SHOWN ARE BASED ON THE BEST INFORMATION AVAILABLE BUT NO GUARANTEE IS GIVEN THAT ALL EXISTING UTILITIES ARE SHOWN OR THAT THE GIVEN LOCATIONS ARE EXACT. CONFIRMATION OF EXISTENCE AND EXACT LOCATION OF ALL SERVICES MUST BE OBTAINED FROM THE INDIVIDUAL UTILITIES BEFORE PROCEEDING WITH CONSTRUCTION.

VERTICAL DATUM:	
HORIZONTAL DATUM:	
NO.	ISSUED FOR TENDER
00	2026.04.06
NO.	REVISIONS
	DATE
	BY

Stantec

DESIGNED BY: JH
CHECKED BY: RS

DRAWN BY: MR
APPROVED BY: RS

SCALE:
HORIZONTAL 1:250
VERTICAL 1:50

DATE: 2026.04.06

RELEASED FOR CONSTRUCTION
S. COURNOYER
DATE: 2026.04.02

ENGINEER'S SEAL

CONSULTANT DRAWING NUMBER
C-209

THE CITY OF WINNIPEG
WATER AND WASTE DEPARTMENT
ENGINEERING DIVISION

2026 WATER MAIN RENEWALS
CONTRACT 4
KNOX STREET
NESS AVENUE TO
100 N OF NESS AVENUE

SHEET 11 OF 13
CITY DRAWING NUMBER
D-17524