


WATER SERVICE INFORMATION					
ADDRESS	SIZE (mm) MATERIAL (STREET)	SIZE (mm) MATERIAL (PROP.)	SHORT & LONG MEASUREMENT	CORP LOCATION	REMARK
913 KNOX ST RESIDENTIAL	-	20 CU	4.27SNHL	-	RECONNECT SERVICE
912 KNOX ST RESIDENTIAL	-	20 CU	3.11 NSHL	-	RECONNECT SERVICE
909 KNOX ST RESIDENTIAL	-	20 CU	5.70 SNHL	-	RECONNECT SERVICE
908 KNOX ST RESIDENTIAL	-	20 CU	7.32 NSHL	-	RECONNECT SERVICE
475 HAMILTON AVE RESIDENTIAL	-	150 PVC	-	-	OUTSIDE LIMITS

\* SERVICES TO BE RENEWED TO P.I.L. ALL OTHER TO BE RECONNECTED

NOTE: CHAINAGES SHOWN ARE ALONG E. P/L OF KNOX STREET

NOTE: VALVES TO BE INSTALLED CLOCKWISE TO CLOSE

FOR INDEX SEE D-17515

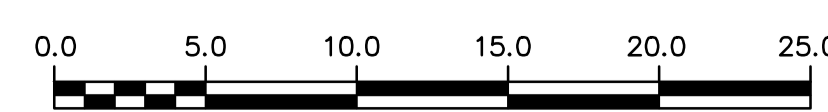

METRIC  
WHOLE NUMBERS INDICATE MILLIMETRES  
DECIMALIZED NUMBERS INDICATE METRES

**ENGINEERS  
GEOSCIENTISTS  
MANITOBA**  
Certificate of Authorization  
Stantec Consulting Ltd.  
No. 1301

LOCATION APPROVED  
UNDERGROUND STRUCTURES

SUPV. U/G STRUCTURES COMMITTEE DATE

NOTE:  
LOCATION OF UNDERGROUND STRUCTURES AS SHOWN ARE BASED ON THE BEST INFORMATION AVAILABLE BUT NO GUARANTEE IS GIVEN THAT ALL EXISTING UTILITIES ARE SHOWN OR THAT THE GIVEN LOCATIONS ARE EXACT. CONFIRMATION OF EXISTENCE AND EXACT LOCATION OF ALL UTILITIES MUST BE OBTAINED FROM THE INDIVIDUAL UTILITIES BEFORE PROCEEDING WITH CONSTRUCTION.

VERTICAL DATUM:		HORIZONTAL DATUM:	
NO.	ISSUED FOR TENDER	DATE	BY
00	ISSUED FOR TENDER	2026.04.06	RS
	REVISIONS	DATE	BY

**Stantec**

DESIGNED BY: JH  
DRAWN BY: MR  
SCALE: HORIZONTAL 1:250, VERTICAL 1:50  
DATE: 2026.04.06

CHECKED BY: RS  
APPROVED BY: RS  
RELEASED FOR CONSTRUCTION: S. COURNOYER  
DATE: 2026.04.02

ENGINEER'S SEAL

CONSULTANT DRAWING NUMBER: C-211

**THE CITY OF WINNIPEG**  
WATER AND WASTE DEPARTMENT  
ENGINEERING DIVISION

2026 WATER MAIN RENEWALS  
CONTRACT 4  
KNOX STREET  
120 N OF NESS AVENUE TO  
HAMILTON AVENUE

SHEET 13 OF 13  
CITY DRAWING NUMBER  
D-17526