

Notes


- 1. Backfill limestone in 150 mm lifts, tamp each lift thoroughly
- 2. Hardware must be approved for ACQ use
- 3. Single sided sign product # 52501101
- 4. Double sided sign product # 52501103

Drawing Title:

English Park Sign with Address

Drawing Number:

SCD-153

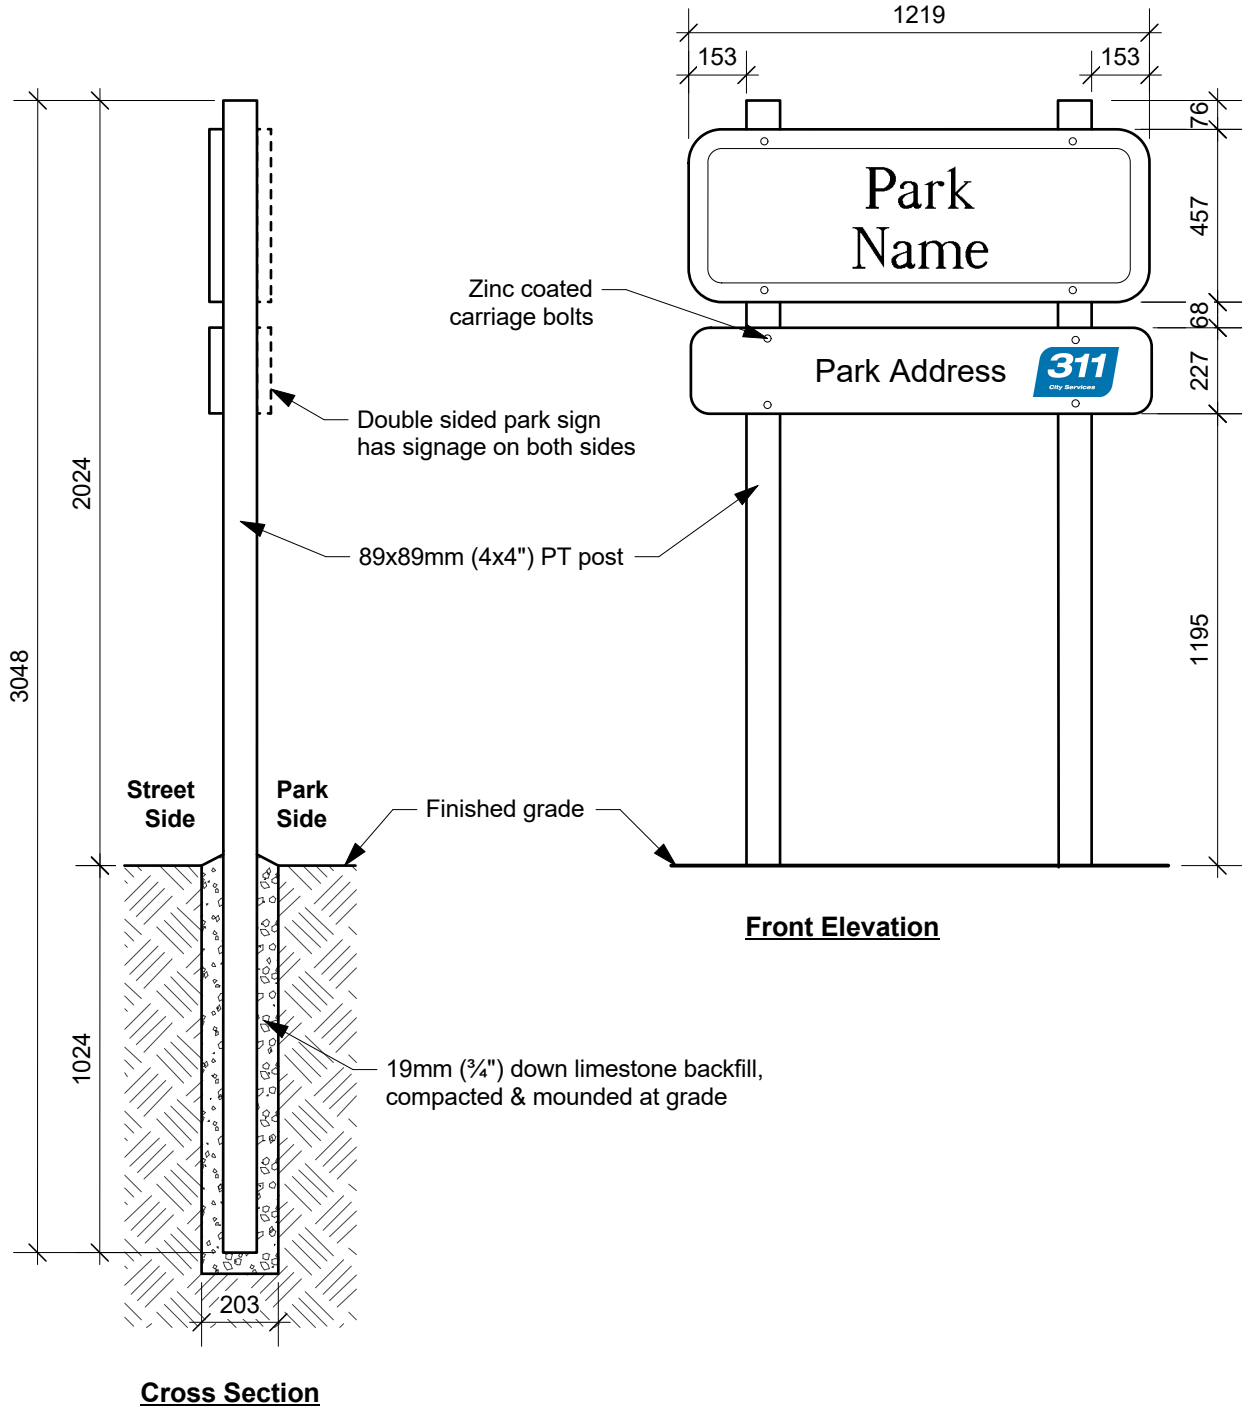

Dimensions shown are in millimetres unless otherwise specified

Revision: 3
Date: January 2026
Scale: NTS
Drawn by: MG

The City of Winnipeg
Planning, Property & Development Department
Urban Planning & Design
Unit 15 - 30 Fort Street, Winnipeg, MB, R3C 4X5

