




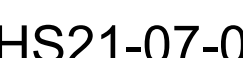

HS21-13

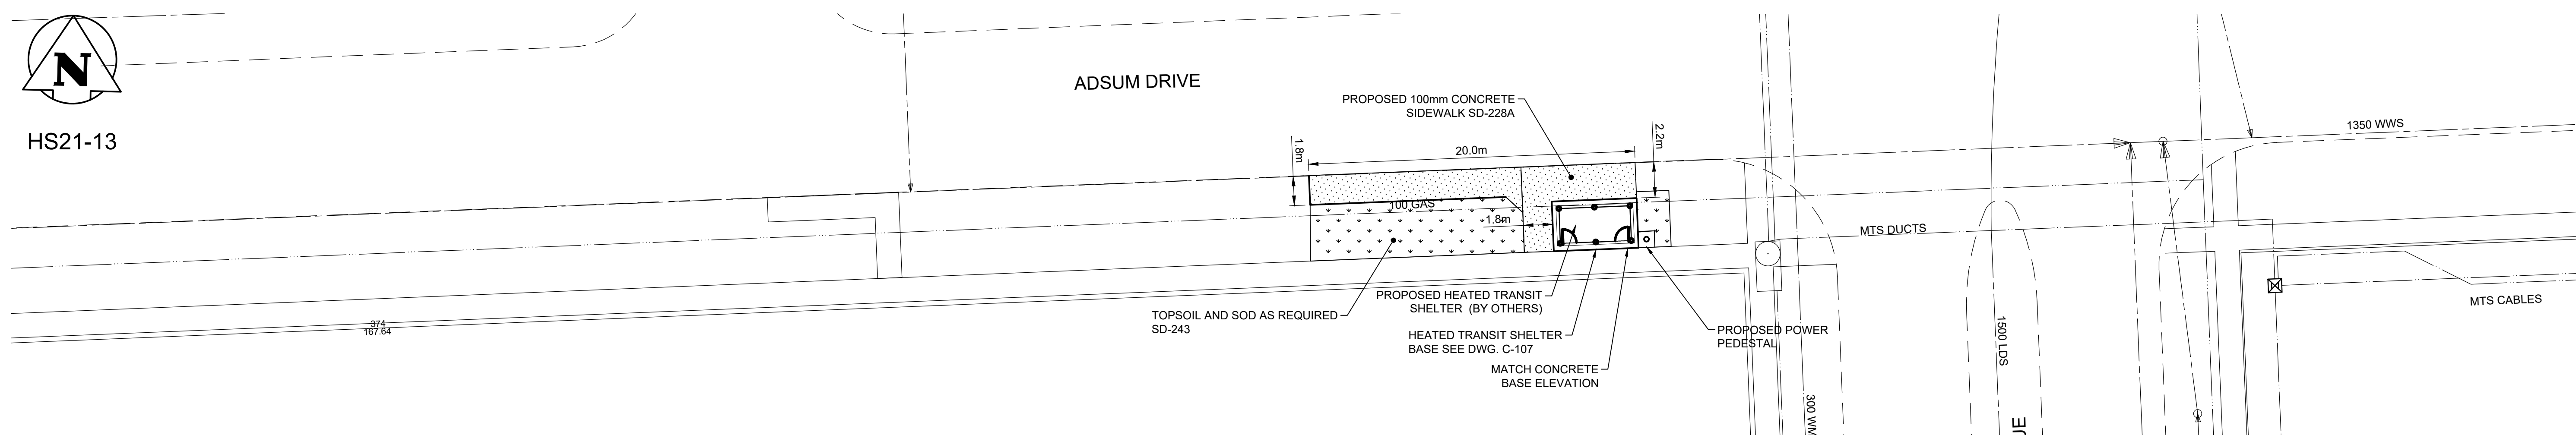

HS21-07-0

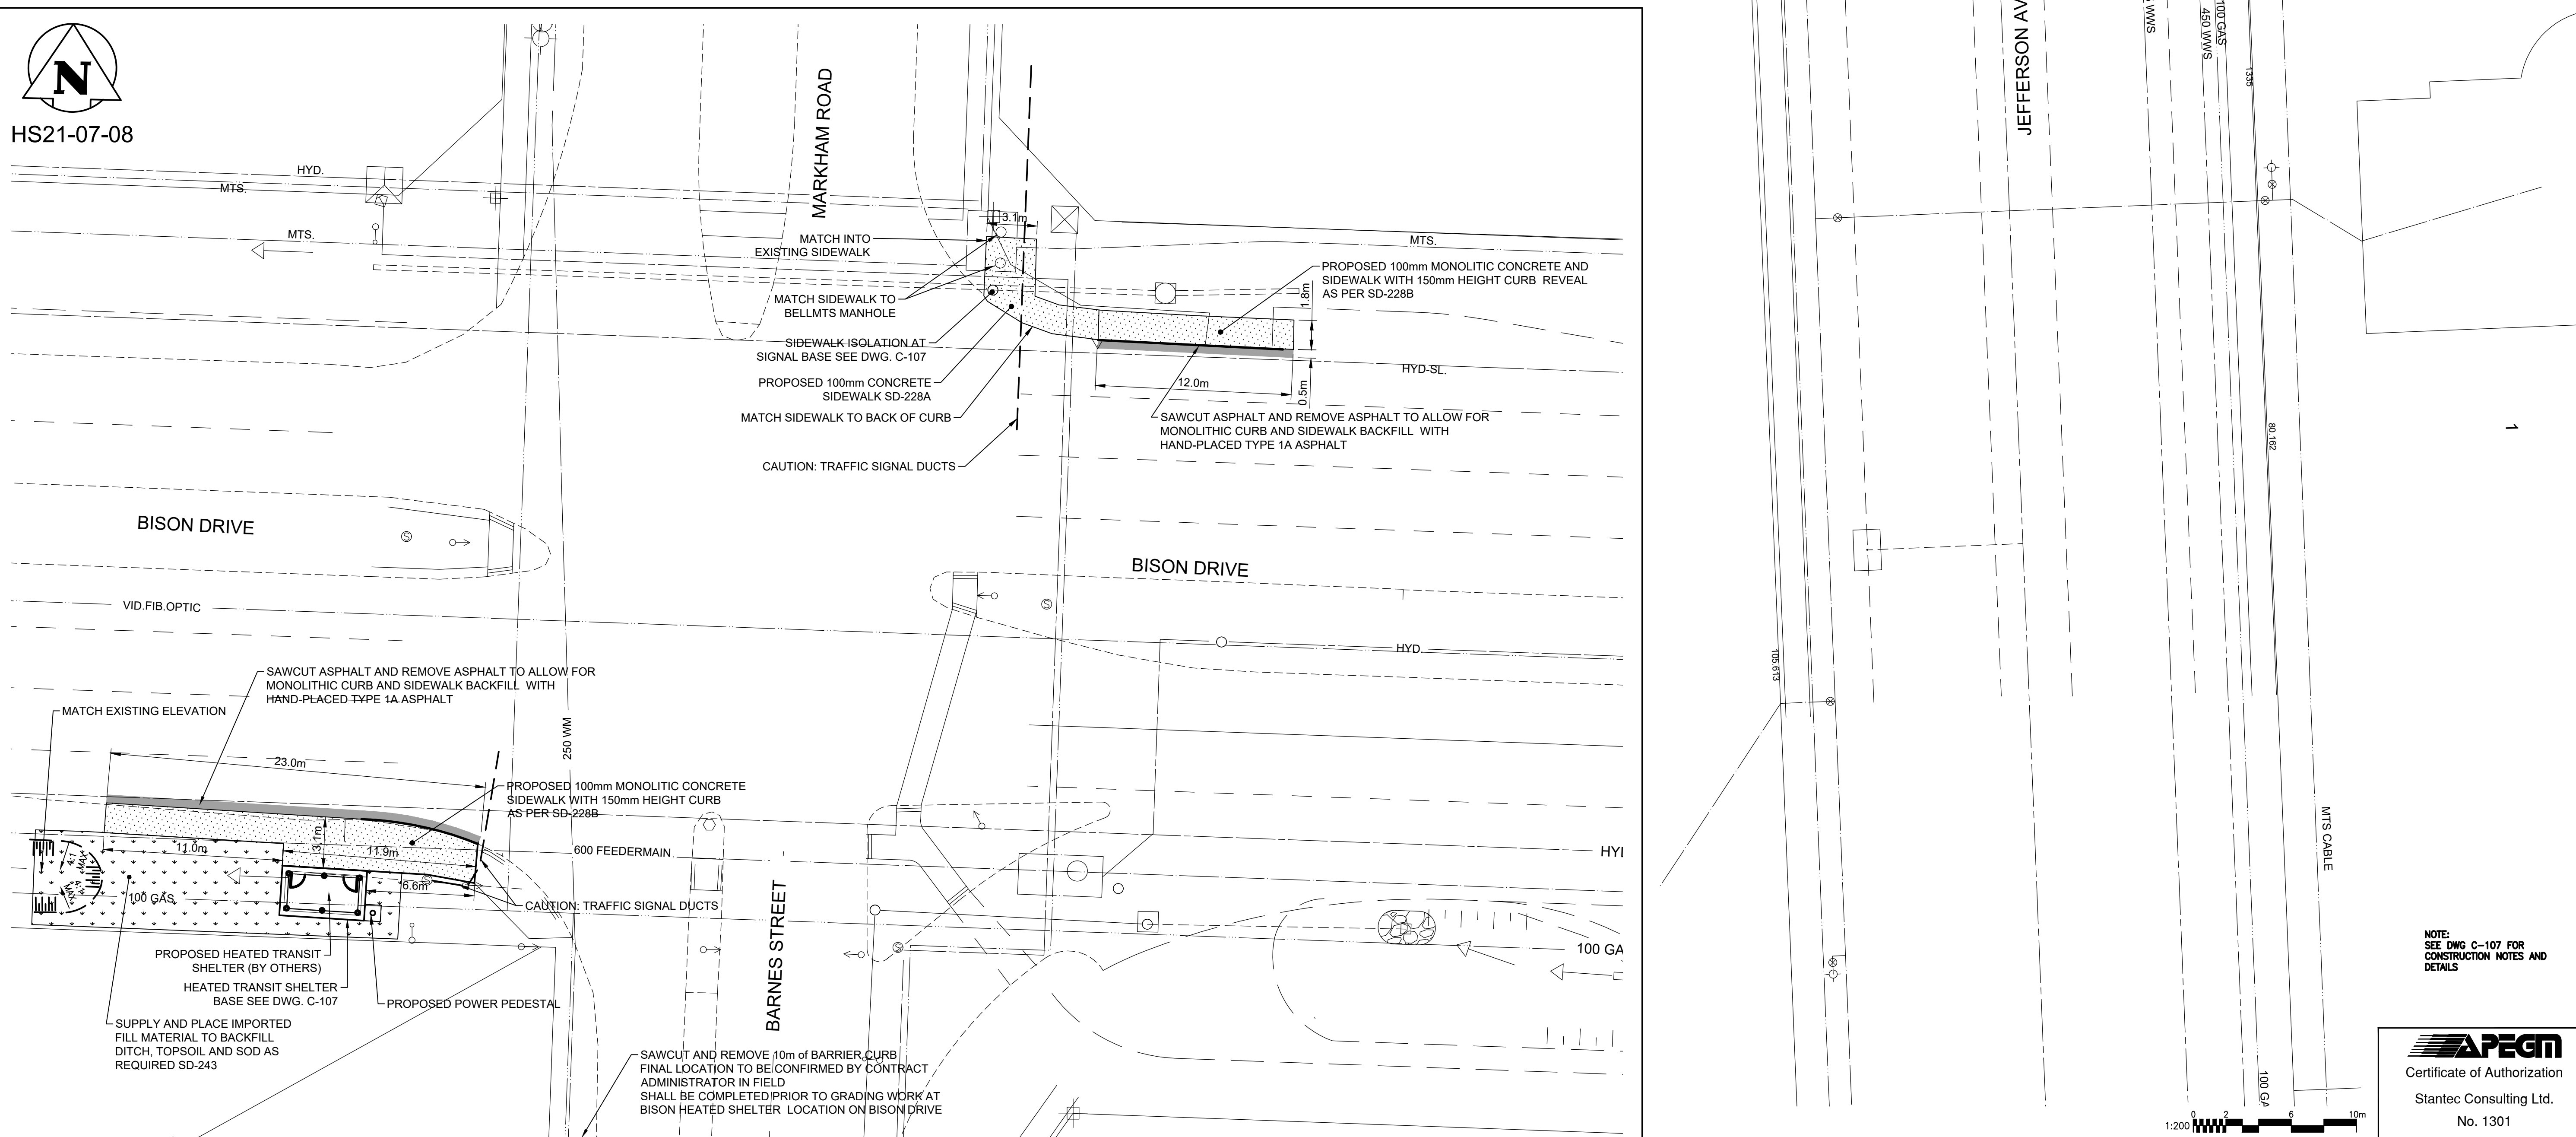

NOTE:
SEE DWG C-107 FOR
CONSTRUCTION NOTES AND
DETAILS



Certificate of Authorization

Stantec Consulting Ltd

No. 130

WARNING

IF POWER EQUIPMENT OR EXPLOSIVES ARE TO BE USED FOR EXCAVATION ON THIS PROJECT THE CONTRACTOR MUST:

- 1) NOTIFY THE GAS COMPANY OF THE PROPOSED LOCATION OF EXCAVATION.
- 2) TAKE PRECAUTION TO AVOID DAMAGE TO GAS COMPANY INSTALLATIONS.

SEE PROVINCIAL REGULATION 140/92 FOR DETAILS

METRIC

WHOLE NUMBERS INDICATE MILLIMETRES
DECIMALIZED NUMBERS INDICATE METRES

	WATERMAIN			HYDRO	
	HYDRANT			M.T.S.	
	VALVE			CONCRETE	
	LAND DRAINAGE SEWER			ASPHALT	
	WASTE WATER SEWER			SIDEWALK	
	MANHOLE			PROPERTY LINE	
	CATCH BASIN			SURVEY BAR	
	CURB INLET				
	JUNCTIONS				
	CULVERT				
	GAS				
EXISTING	LEGEND-PLAN	PROPOSED	EXISTING	LEGEND-PLAN	PROPOSED

LOCATION APPROVED
UNDERGROUND STRUCTURES

SUPV. U/G STRUCTURES _____ DATE _____

NOTE:
LOCATION OF UNDERGROUND STRUCTURES AS
SHOWN ARE BASED ON THE BEST INFORMATION
AVAILABLE BUT NO GUARANTEE IS GIVEN
THAT ALL EXISTING UTILITIES ARE SHOWN OR
THAT THE GIVEN LOCATIONS ARE EXACT.
CONFIRMATION OF EXISTENCE AND EXACT
LOCATION OF ALL SERVICES MUST BE
OBTAINED FROM THE INDIVIDUAL UTILITIES
BEFORE PROCEEDING WITH CONSTRUCTION.

	B.M.
	FL FV

3	ISSUED FOR TENDER	21.09.02	ME
2	ISSUED FOR UGS	21.08.17	ME
1	ISSUED FOR REVIEW	21.07.30	ME
NO.	REVISIONS	YY.MM.DD	BY



500 - 311 Portage Avenue, Winnipeg MB Canada R3B 2B9
Tel. 204.489.5900 Fax. 204.453.9012 www.stantec.com

DESIGNED BY	M.E.	CHECKED BY	M.E.
DRAWN BY	A.M.	APPROVED BY	
HOR. SCALE:	1:200	RELEASED FOR CONSTRUCTION:	
VERTICAL:			
DATE	2021.09.02	DATE	

ENGINEER'S SEAL

**PRELIMINARY
DRAWING**

NOT TO BE
USED FOR
CONSTRUCTION

CONSULTANT DRAWING NO.
C-105



THE CITY OF WINNIPEG

HEATED TRANSIT SHELTERS
PROPOSED WORKS

SHEET OF

CAD FILE DRAWING NUMBER

CITY DRAWING NUMBER

L2