


NOTE: CHAINAGES SHOWN ALONG S.P. OF ROYAL CRESCENT (S LEG)

FOR CONTINUATION SEE DWG C04

ROYAL CRESCENT (SOUTH LEG)

ROYAL CRESCENT (WEST LEG)

McGREGOR STREET

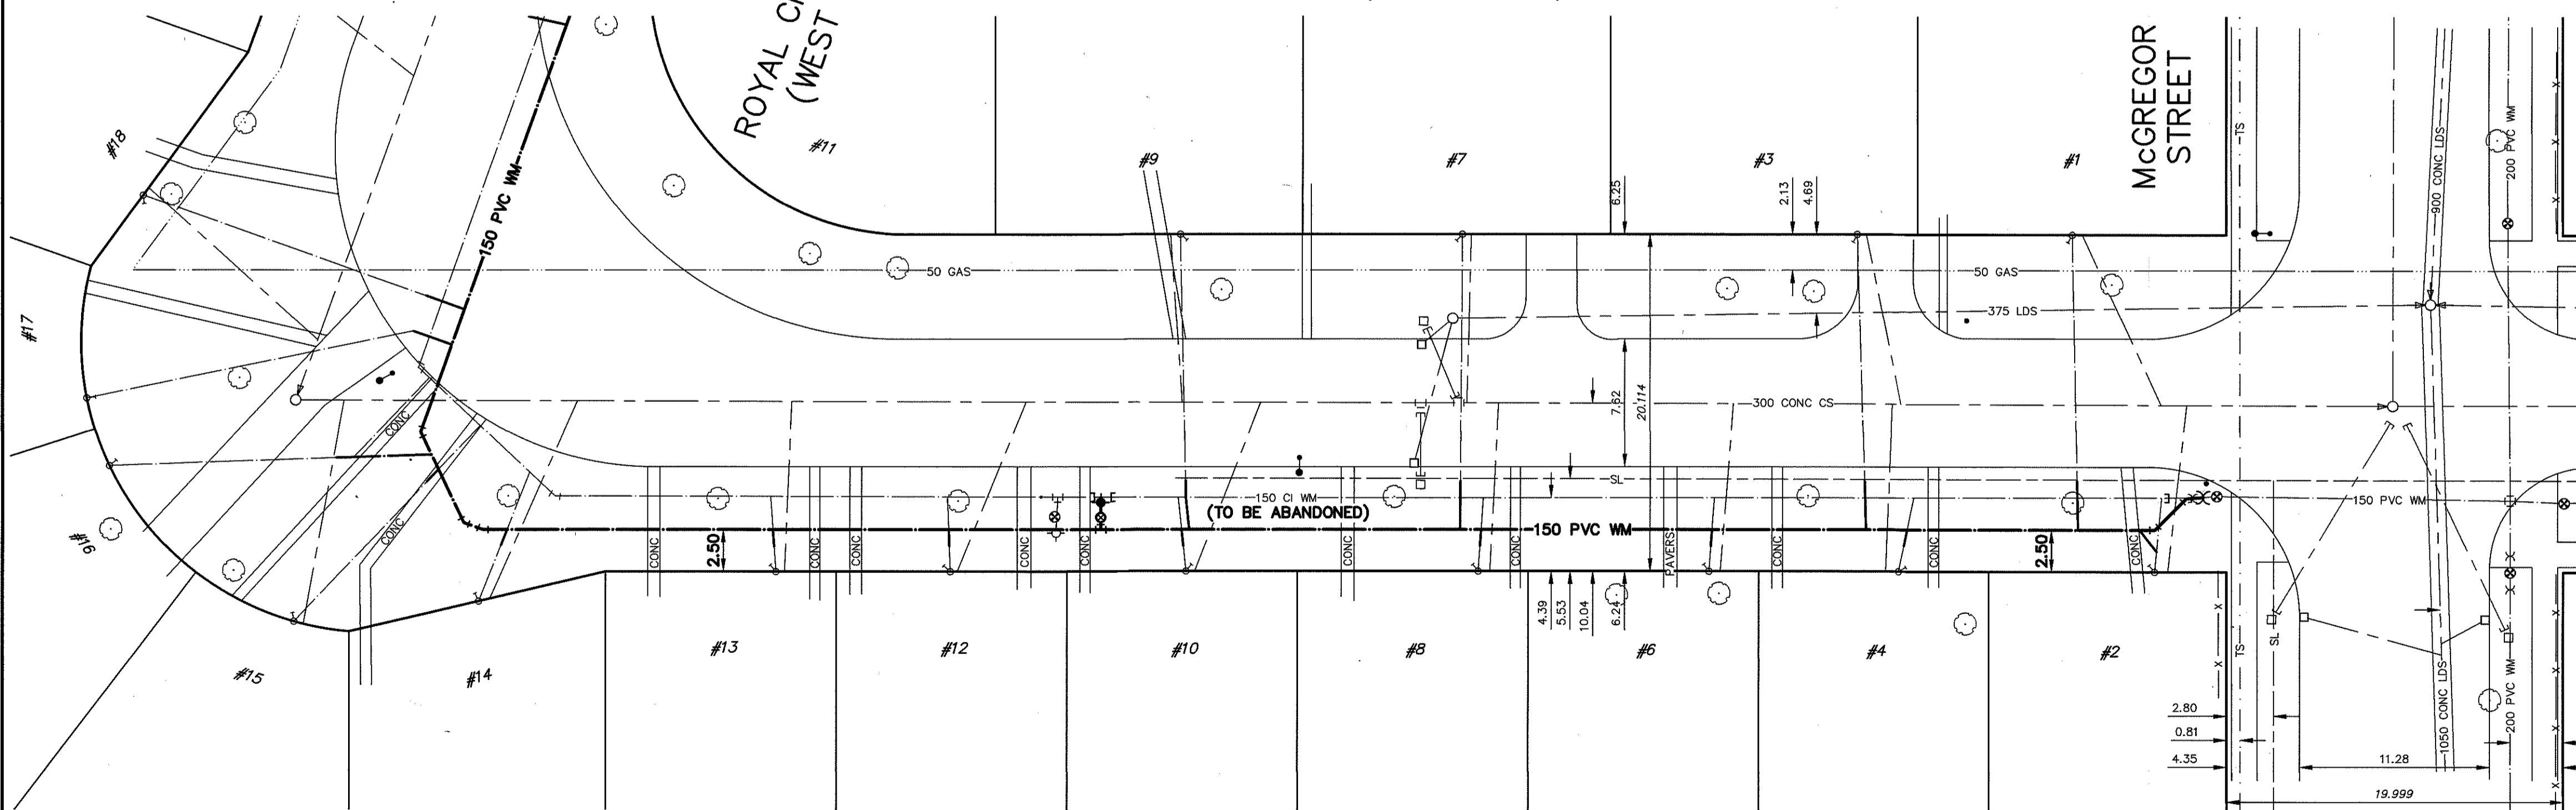

WATER SERVICE INFORMATION


| ADDRESS | SIZE (mm) MATERIAL (STREET) | SIZE (mm) MATERIAL (PROP) | SHORT & LONG MEASUREMENT | CORP. LOCATION | REMARKS |
|-------------------------|-----------------------------|---------------------------|--------------------------|----------------|-------------------|
| 1 ROYAL CR RESIDENTIAL | 20 CU | UNKNOWN | 6.71 EWL OF HOUSE | 0.30 E OF S/C | RECONNECT SERVICE |
| 2 ROYAL CR RESIDENTIAL | 20 CU | UNKNOWN | 9.14 WWL OF MCGREGOR | 0.37 E OF S/C | RECONNECT SERVICE |
| 3 ROYAL CR RESIDENTIAL | 20 CU | UNKNOWN | 0.15 EEL OF HOUSE | 0.46 E OF S/C | RECONNECT SERVICE |
| 4 ROYAL CR RESIDENTIAL | 20 CU | UNKNOWN | 21.95 WWL OF MCGREGOR | 0.85 E OF S/C | RECONNECT SERVICE |
| 6 ROYAL CR RESIDENTIAL | 20 CU | UNKNOWN | 0.06 WEL OF HOUSE | 0.30 E OF S/C | RECONNECT SERVICE |
| 7 ROYAL CR RESIDENTIAL | 20 CU | UNKNOWN | 30.78 WWL OF MCGREGOR | 0.15 W OF S/C | RECONNECT SERVICE |
| 8 ROYAL CR RESIDENTIAL | 20 CU | UNKNOWN | 0.67 WEL OF HOUSE | 0.30 E OF S/C | RECONNECT SERVICE |
| 9 ROYAL CR RESIDENTIAL | 20 CU | UNKNOWN | 44.50 WWL OF MCGREGOR | 0.30 E OF S/C | RECONNECT SERVICE |
| 10 ROYAL CR RESIDENTIAL | 20 CU | UNKNOWN | 62.18 WWL OF MCGREGOR | 0.46 W OF S/C | RECONNECT SERVICE |
| 12 ROYAL CR RESIDENTIAL | 20 CU | UNKNOWN | 61.87 WWL OF MCGREGOR | 0.15 W OF S/C | RECONNECT SERVICE |
| 13 ROYAL CR RESIDENTIAL | 20 CU | UNKNOWN | 4.51 WEL OF HOUSE | 0.30 W OF S/C | RECONNECT SERVICE |
| 14 ROYAL CR RESIDENTIAL | 20 CU | UNKNOWN | 75.90 WWL OF MCGREGOR | 0.30 E OF S/C | RECONNECT SERVICE |
| 15 ROYAL CR RESIDENTIAL | UNKNOWN | UNKNOWN | 0.85 WEL OF HOUSE | UNKNOWN | RECONNECT SERVICE |
| | | | 88.26 WWL OF MCGREGOR | | |
| | | | 103.94 WWL OF MCGREGOR | | |
| | | | 3.47 WEL OF HOUSE | | |
| | | | 114.91 WWL OF MCGREGOR | | |

FOR CONTINUATION SEE DWG C06



METRIC
WHOLE NUMBERS INDICATE MILLIMETRES
DECIMALIZED NUMBERS INDICATE METRES

FOR INDEX PAGE
SEE D-17449

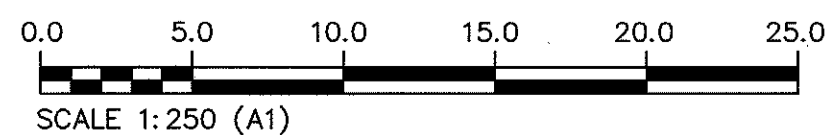

WARNING
IF POWER EQUIPMENT OR EXPLOSIVES ARE TO BE USED FOR EXCAVATION ON THIS PROJECT THE CONTRACTOR MUST:
1) NOTIFY THE GAS COMPANY OF THE PROPOSED LOCATION OF EXCAVATION.
2) TAKE PRECAUTION TO AVOID DAMAGE TO GAS COMPANY INSTALLATIONS.
SEE PROVINCIAL REGULATION 210/72 FOR DETAILS

LOCATION APPROVED UNDERGROUND STRUCTURES
SUPV. U/G STRUCTURES COMMITTEE DATE
NOTE:
LOCATION OF UNDERGROUND STRUCTURES AS SHOWN ARE BASED ON THE BEST INFORMATION AVAILABLE BUT NO GUARANTEE IS GIVEN THAT ALL EXISTING UTILITIES ARE SHOWN OR THAT THE GIVEN LOCATIONS ARE EXACT. CONFIRMATION OF EXISTENCE AND EXACT LOCATION OF ALL UTILITIES MUST BE OBTAINED FROM THE INDIVIDUAL UTILITIES BEFORE PROCEEDING WITH CONSTRUCTION.

| | | | |
|--|-------------------|-------------------|-----|
| VERTICAL DATUM: CGVD28 (HT2.0 Geoid) | | | |
| HORIZONTAL DATUM: NAD83 (June 1990), Zone 14 | | | |
| 0 | ISSUED FOR TENDER | 2026/04/17 | TLE |
| NO. | REVISIONS | DATE (YYYY/MM/DD) | BY |

| | | | |
|------------------|------------------|---------------------------|-----|
| KGS GROUP | | | |
| DESIGNED BY | JOM | CHECKED BY | SLF |
| DRAWN BY | GEL | APPROVED BY | TLE |
| SCALE: | HORIZONTAL 1:250 | RELEASED FOR CONSTRUCTION | |
| | VERTICAL 1:50 | DATE | |

ENGINEER'S SEAL
CONSULTANT DRAWING NUMBER
C05

THE CITY OF WINNIPEG
WATER AND WASTE DEPARTMENT
ENGINEERING SERVICES DIVISION

2026 WATER MAIN RENEWALS
CONTRACT 7
ROYAL CRESCENT (SOUTH LEG)
ROYAL CRESCENT (WEST LEG)
TO MCGREGOR STREET

SHEET 5 OF 17
CITY DRAWING NUMBER
D-17452