

NOTE: CHAINAGES SHOWN ALONG S R OF ROYAL AVENUE

MATCHLINE 3+05.00
SEE DWG C07

ROYAL CRESCENT
(SOUTH LEG)



McGREGOR
STREET

ROYAL AVENUE

FOR CONTINUATION
SEE DWG C05

WATER SERVICE INFORMATION

ADDRESS	SIZE (mm) MATERIAL (STREET)	SIZE (mm) MATERIAL (PROP)	SHORT & LONG MEASUREMENT	CORP. LOCATION	REMARKS
441 ROYAL AVE RESIDENTIAL	20 CU	UNKNOWN UNKNOWN	5.80 WEEL #441 7.00 WELL #441	0.50 E CURB STOP	RECONNECT SERVICE
445 ROYAL AVE RESIDENTIAL	20 CU	UNKNOWN UNKNOWN	1.28 WEL OF HOUSE 73.15 EEL OF MCGREGOR	OPP S/C	RECONNECT SERVICE
446 ROYAL AVE RESIDENTIAL	20 CU	UNKNOWN UNKNOWN	0.91 WEL OF HOUSE 75.29 EEL OF MCGREGOR	0.76 E OF S/C	RECONNECT SERVICE
449 ROYAL AVE RESIDENTIAL	20 CU	UNKNOWN UNKNOWN	2.59 WEL OF HOUSE 57.00 EEL OF MCGREGOR	OPP S/C	RECONNECT SERVICE
450 ROYAL AVE RESIDENTIAL	20 CU	UNKNOWN UNKNOWN	1.43 WEL OF HOUSE 57.61 EEL OF MCGREGOR	1.52 E OF S/C	RECONNECT SERVICE
453 ROYAL AVE RESIDENTIAL	20 CU	UNKNOWN UNKNOWN	1.01 WEL OF HOUSE 42.98 EEL OF MCGREGOR	0.30 E OF S/C	RECONNECT SERVICE
454 ROYAL AVE RESIDENTIAL	20 CU	UNKNOWN UNKNOWN	1.28 WEL OF HOUSE 43.99 EEL OF MCGREGOR	0.61 E OF S/C	RECONNECT SERVICE
457 ROYAL AVE RESIDENTIAL	UNKNOWN UNKNOWN	UNKNOWN UNKNOWN	1.43 WEL OF HOUSE 27.43 EEL OF MCGREGOR	UNKNOWN	RECONNECT SERVICE
458 ROYAL AVE RESIDENTIAL	20 CU	UNKNOWN UNKNOWN	2.07 WEL OF HOUSE 27.13 EEL OF MCGREGOR	0.61 E OF S/C	RECONNECT SERVICE
461 ROYAL AVE RESIDENTIAL	UNKNOWN UNKNOWN	UNKNOWN UNKNOWN	1.31 WEL OF HOUSE 12.19 EEL OF MCGREGOR	UNKNOWN	RECONNECT SERVICE
462 ROYAL AVE RESIDENTIAL	20 CU	UNKNOWN UNKNOWN	0.46 WEL OF HOUSE 12.50 EEL OF MCGREGOR	OPP S/C	RECONNECT SERVICE

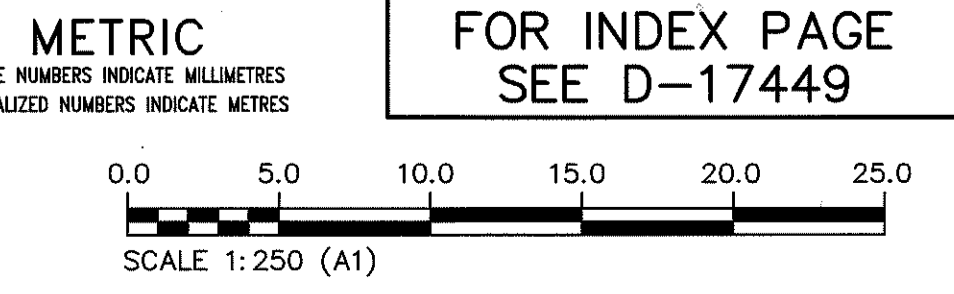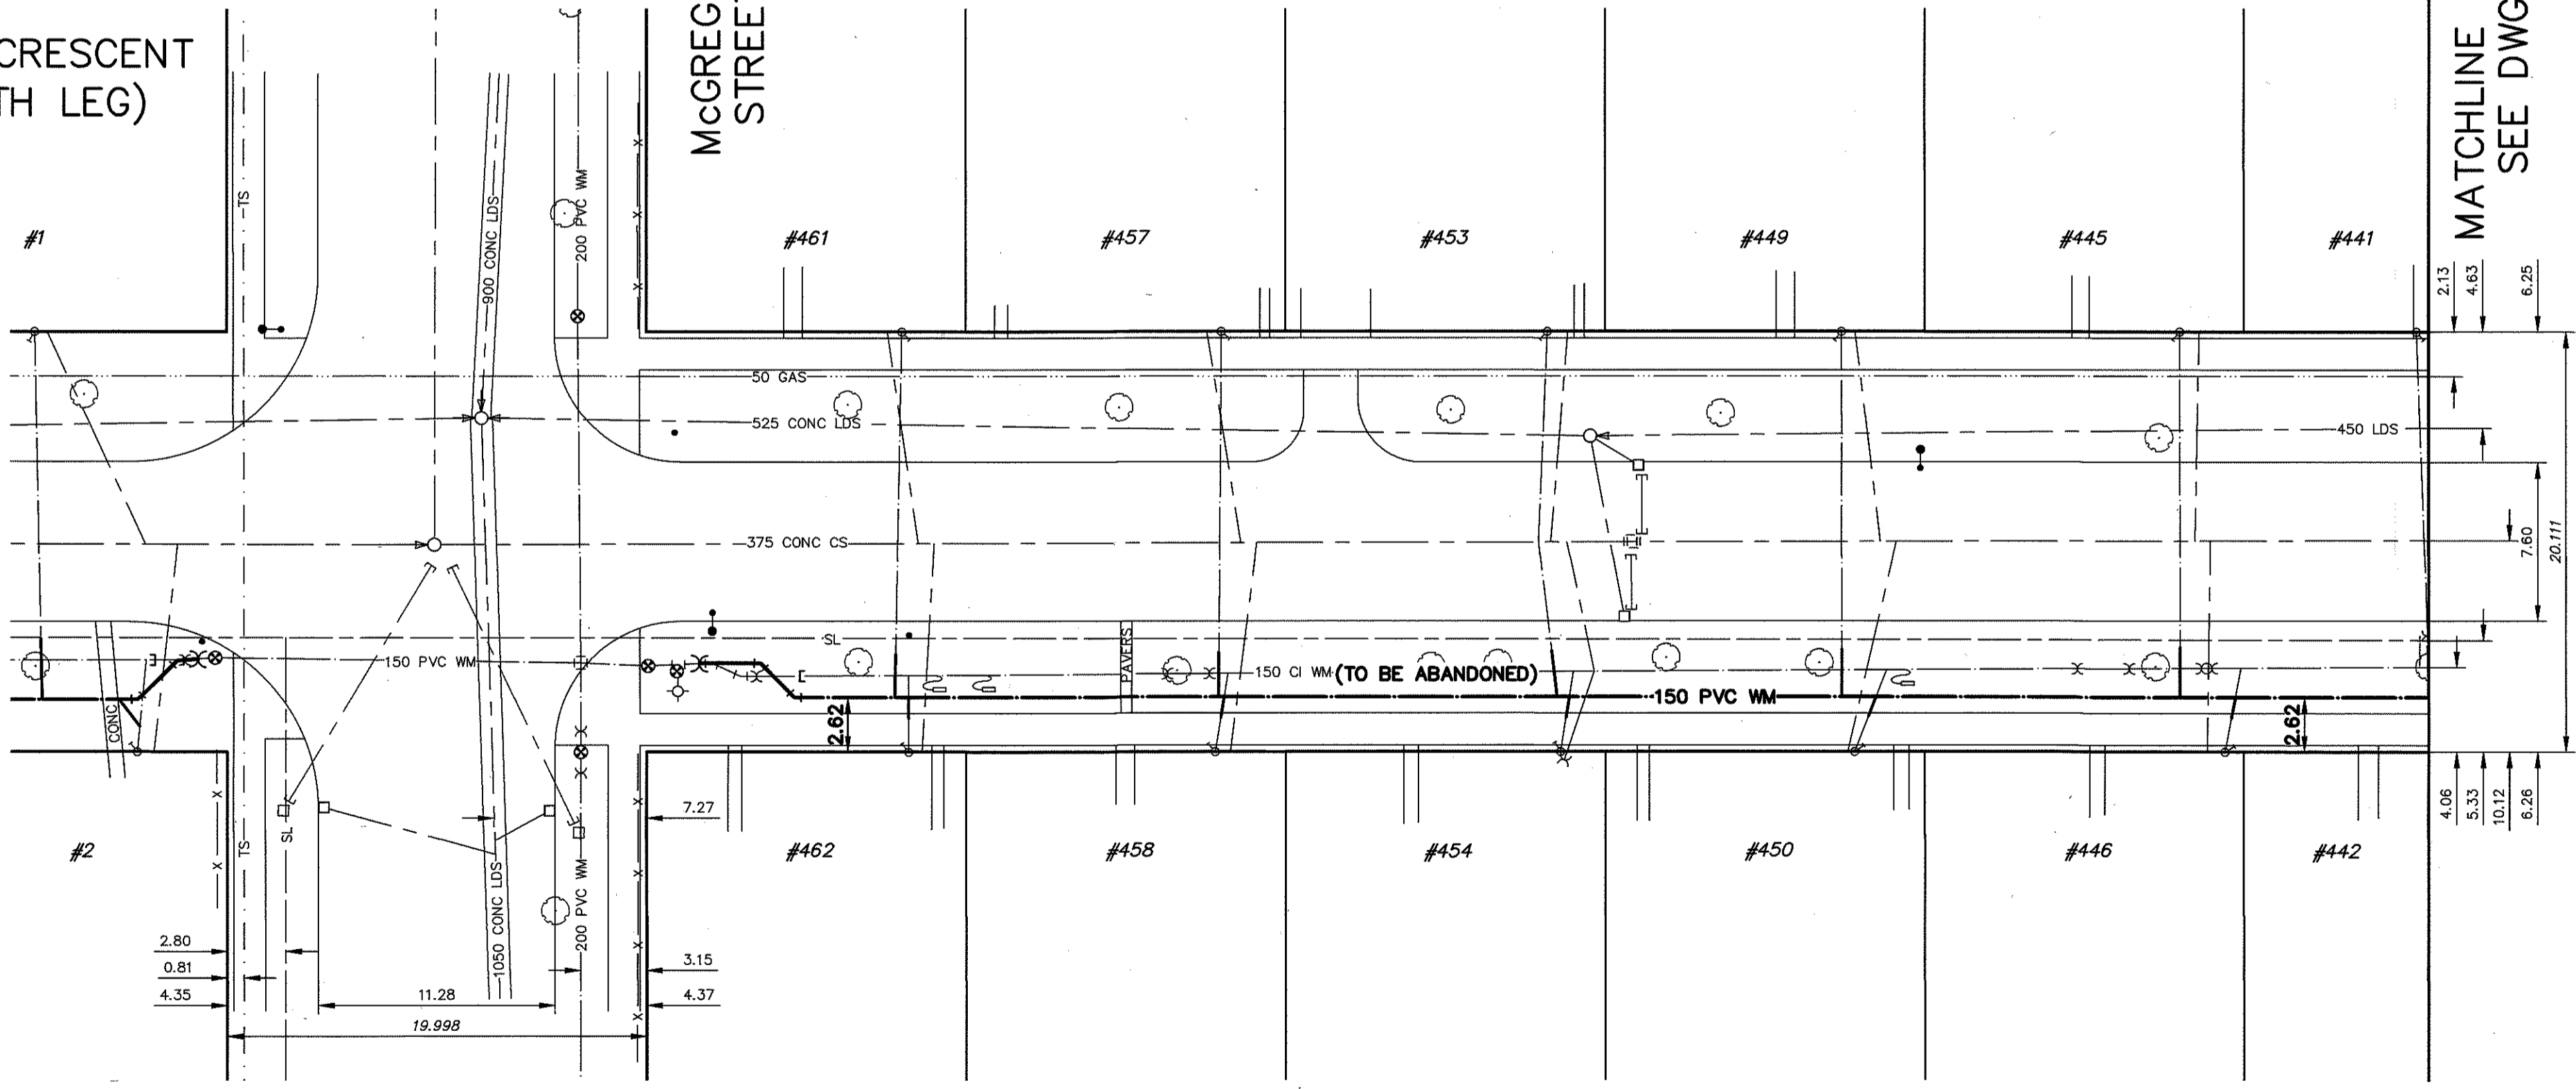

FOR INDEX PAGE
SEE D-17449

WARNING
IF POWER EQUIPMENT OR EXPLOSIVES ARE TO BE USED FOR EXCAVATION ON THIS PROJECT THE CONTRACTOR MUST:
1) NOTIFY THE GAS COMPANY OF THE PROPOSED LOCATION OF EXCAVATION.
2) TAKE PRECAUTION TO AVOID DAMAGE TO GAS COMPANY INSTALLATIONS.
SEE PROVINCIAL REGULATION 210/72 FOR DETAILS

LOCATION APPROVED UNDERGROUND STRUCTURES
SUPV. U/G STRUCTURES COMMITTEE DATE
NOTE:
LOCATION OF UNDERGROUND STRUCTURES AS SHOWN ARE BASED ON THE BEST INFORMATION AVAILABLE BUT NO GUARANTEE IS GIVEN THAT ALL EXISTING UTILITIES ARE SHOWN OR THAT THE GIVEN LOCATIONS ARE EXACT. CONFIRMATION OF EXISTENCE AND EXACT LOCATION OF ALL SERVICES MUST BE OBTAINED FROM THE INDIVIDUAL UTILITIES BEFORE PROCEEDING WITH CONSTRUCTION.


VERTICAL DATUM: CGVD28 (HT2.0 Geoid)
HORIZONTAL DATUM: NAD83 (June 1990), Zone 14

NO.	ISSUED FOR TENDER	DATE (YY/MM/DD)	BY
0	ISSUED FOR TENDER	2026/04/17	TLE
NO.	REVISIONS	DATE (YY/MM/DD)	BY

KGS GROUP

DESIGNED BY	JOM	CHECKED BY	SLF
DRAWN BY	GEL	APPROVED BY	TLE
SCALE:		RELEASED FOR CONSTRUCTION	
HORIZONTAL	1:250	DATE	
VERTICAL	1:50	DATE	

PLOT DATE:

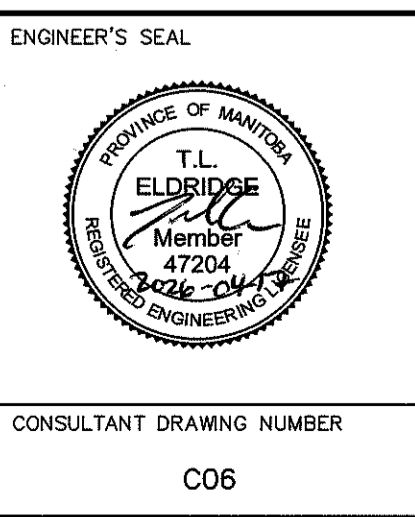

THE CITY OF WINNIPEG
WATER AND WASTE DEPARTMENT
ENGINEERING SERVICES DIVISION

2026 WATER MAIN RENEWALS
CONTRACT 7
ROYAL AVENUE
McGREGOR STREET TO
85.0m E OF Mcgregor STREET

SHEET 6 OF 17
CITY DRAWING NUMBER
D-17453

CONSULTANT DRAWING NUMBER
C06