



NOTE: CHAINAGES SHOWN ALONG S R L OF ROYAL AVENUE

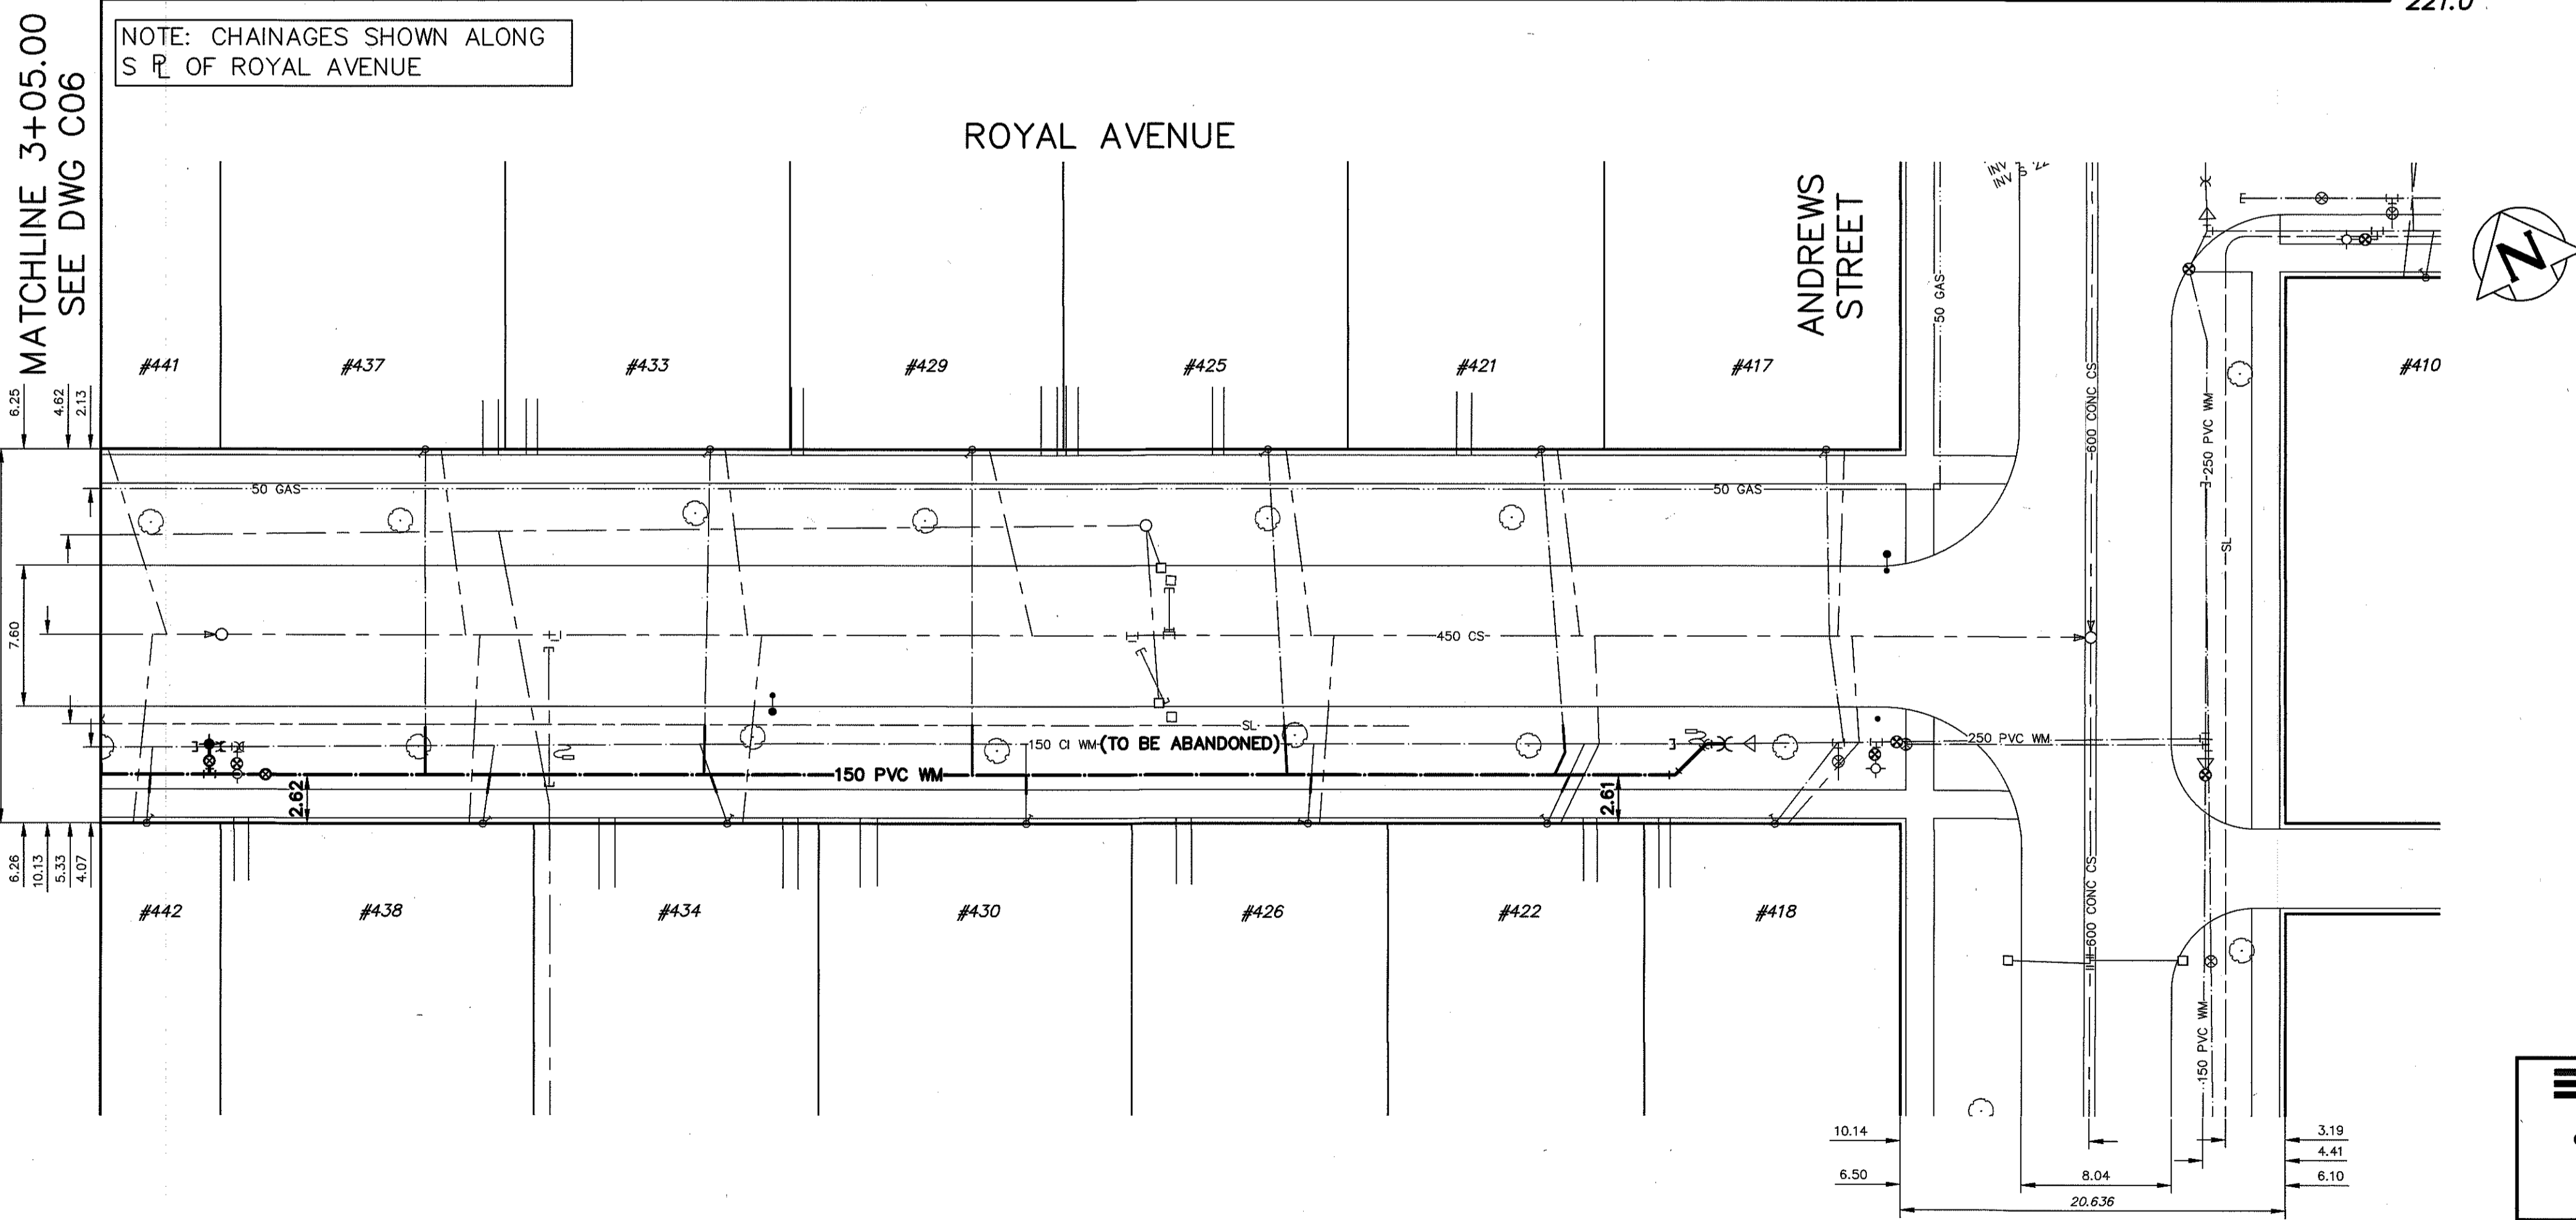

**WATER SERVICE INFORMATION**

ADDRESS	SIZE (mm) MATERIAL (STREET)	SIZE (mm) MATERIAL (PROP)	SHORT & LONG MEASUREMENT	CORP. LOCATION	REMARKS
421 ROYAL AVE RESIDENTIAL	20 CU	UNKNOWN	1.52 WEL OF HOUSE 19.20 WML ANDREWS	1.22 E OF S/C	RECONNECT SERVICE
422 ROYAL AVE RESIDENTIAL	20 CU	UNKNOWN	3.08 WEL OF HOUSE 18.90 WML OF ANDREWS	1.98 E OF S/C	RECONNECT SERVICE
425 ROYAL AVE RESIDENTIAL	20 CU	UNKNOWN	2.13 WEL OF HOUSE 33.83 WML OF ANDREWS	0.91 E OF S/C	RECONNECT SERVICE
426 ROYAL AVE RESIDENTIAL	20 CU	UNKNOWN	2.59 WEL OF HOUSE 31.70 WML OF ANDREWS	0.30 E OF S/C	RECONNECT SERVICE
429 ROYAL AVE RESIDENTIAL	20 CU	UNKNOWN	1.98 WEL OF HOUSE 48.68 WML OF ANDREWS	OPP S/C	RECONNECT SERVICE
430 ROYAL AVE RESIDENTIAL	UNKNOWN CU	UNKNOWN	UNKNOWN	UNKNOWN	RECONNECT SERVICE
433 ROYAL AVE RESIDENTIAL	20 CU	UNKNOWN	1.22 WEL OF HOUSE 63.70 WML OF ANDREWS	0.30 W OF S/C	RECONNECT SERVICE
434 ROYAL AVE RESIDENTIAL	20 CU	UNKNOWN	2.59 WEL OF HOUSE 62.79 WML OF ANDREWS	1.46 W OF S/C	RECONNECT SERVICE
437 ROYAL AVE RESIDENTIAL	20 CU	UNKNOWN	1.74 WEL OF HOUSE 78.94 WML OF ANDREWS	OPP S/C	RECONNECT SERVICE
438 ROYAL AVE RESIDENTIAL	20 CU	UNKNOWN	1.89 WEL OF HOUSE 105.46 EEL OF MCGREGOR	0.61 E OF S/C	RECONNECT SERVICE
442 ROYAL AVE RESIDENTIAL	20 CU	UNKNOWN	5.15 W W GARAGE LINE 87.48 EEL OF MCGREGOR	0.30 E OF S/C	RECONNECT SERVICE

**ENGINEERS GEOSCIENTISTS MANITOBA**  
Certificate of Authorization  
KGS Group  
No. 245

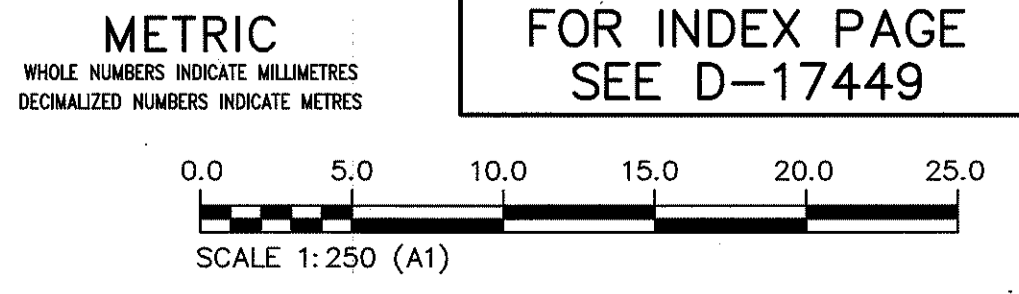

**WARNING**  
IF POWER EQUIPMENT OR EXPLOSIVES ARE TO BE USED FOR EXCAVATION ON THIS PROJECT THE CONTRACTOR MUST:  
1) NOTIFY THE GAS COMPANY OF THE PROPOSED LOCATION OF EXCAVATION.  
2) TAKE PRECAUTION TO AVOID DAMAGE TO GAS COMPANY INSTALLATIONS.  
SEE PROVINCIAL REGULATION 210/72 FOR DETAILS

**LOCATION APPROVED UNDERGROUND STRUCTURES**  
SUPV. U/G STRUCTURES COMMITTEE DATE  
NOTE:  
LOCATION OF UNDERGROUND STRUCTURES AS SHOWN ARE BASED ON THE BEST INFORMATION AVAILABLE BUT NO GUARANTEE IS GIVEN THAT ALL EXISTING UTILITIES ARE SHOWN OR THAT THE GIVEN LOCATIONS ARE EXACT. CONFIRMATION OF EXISTENCE AND EXACT LOCATION OF ALL SERVICES MUST BE OBTAINED FROM THE INDIVIDUAL UTILITIES BEFORE PROCEEDING WITH CONSTRUCTION.

VERTICAL DATUM: CGVD28 (HT2.0 Geoid)  
HORIZONTAL DATUM: NAD83 (June 1990), Zone 14

NO.	ISSUED FOR TENDER	DATE (YYYY/MM/DD)	BY
0	ISSUED FOR TENDER	2026/04/17	TLE

**KGS GROUP**

DESIGNED BY	JOM	CHECKED BY	SLF
DRAWN BY	GEL	APPROVED BY	TLE
SCALE:	HORIZONTAL 1:250	RELEASED FOR CONSTRUCTION	
	VERTICAL 1:50	DATE	

ENGINEER'S SEAL  
CONSULTANT DRAWING NUMBER  
C07

**THE CITY OF WINNIPEG**  
WATER AND WASTE DEPARTMENT  
ENGINEERING SERVICES DIVISION

2026 WATER MAIN RENEWALS  
CONTRACT 7  
ROYAL AVENUE  
96.3m W OF ANDREWS STREET  
TO ANDREWS STREET

SHEET 7 OF 17  
CITY DRAWING NUMBER  
D-17454