
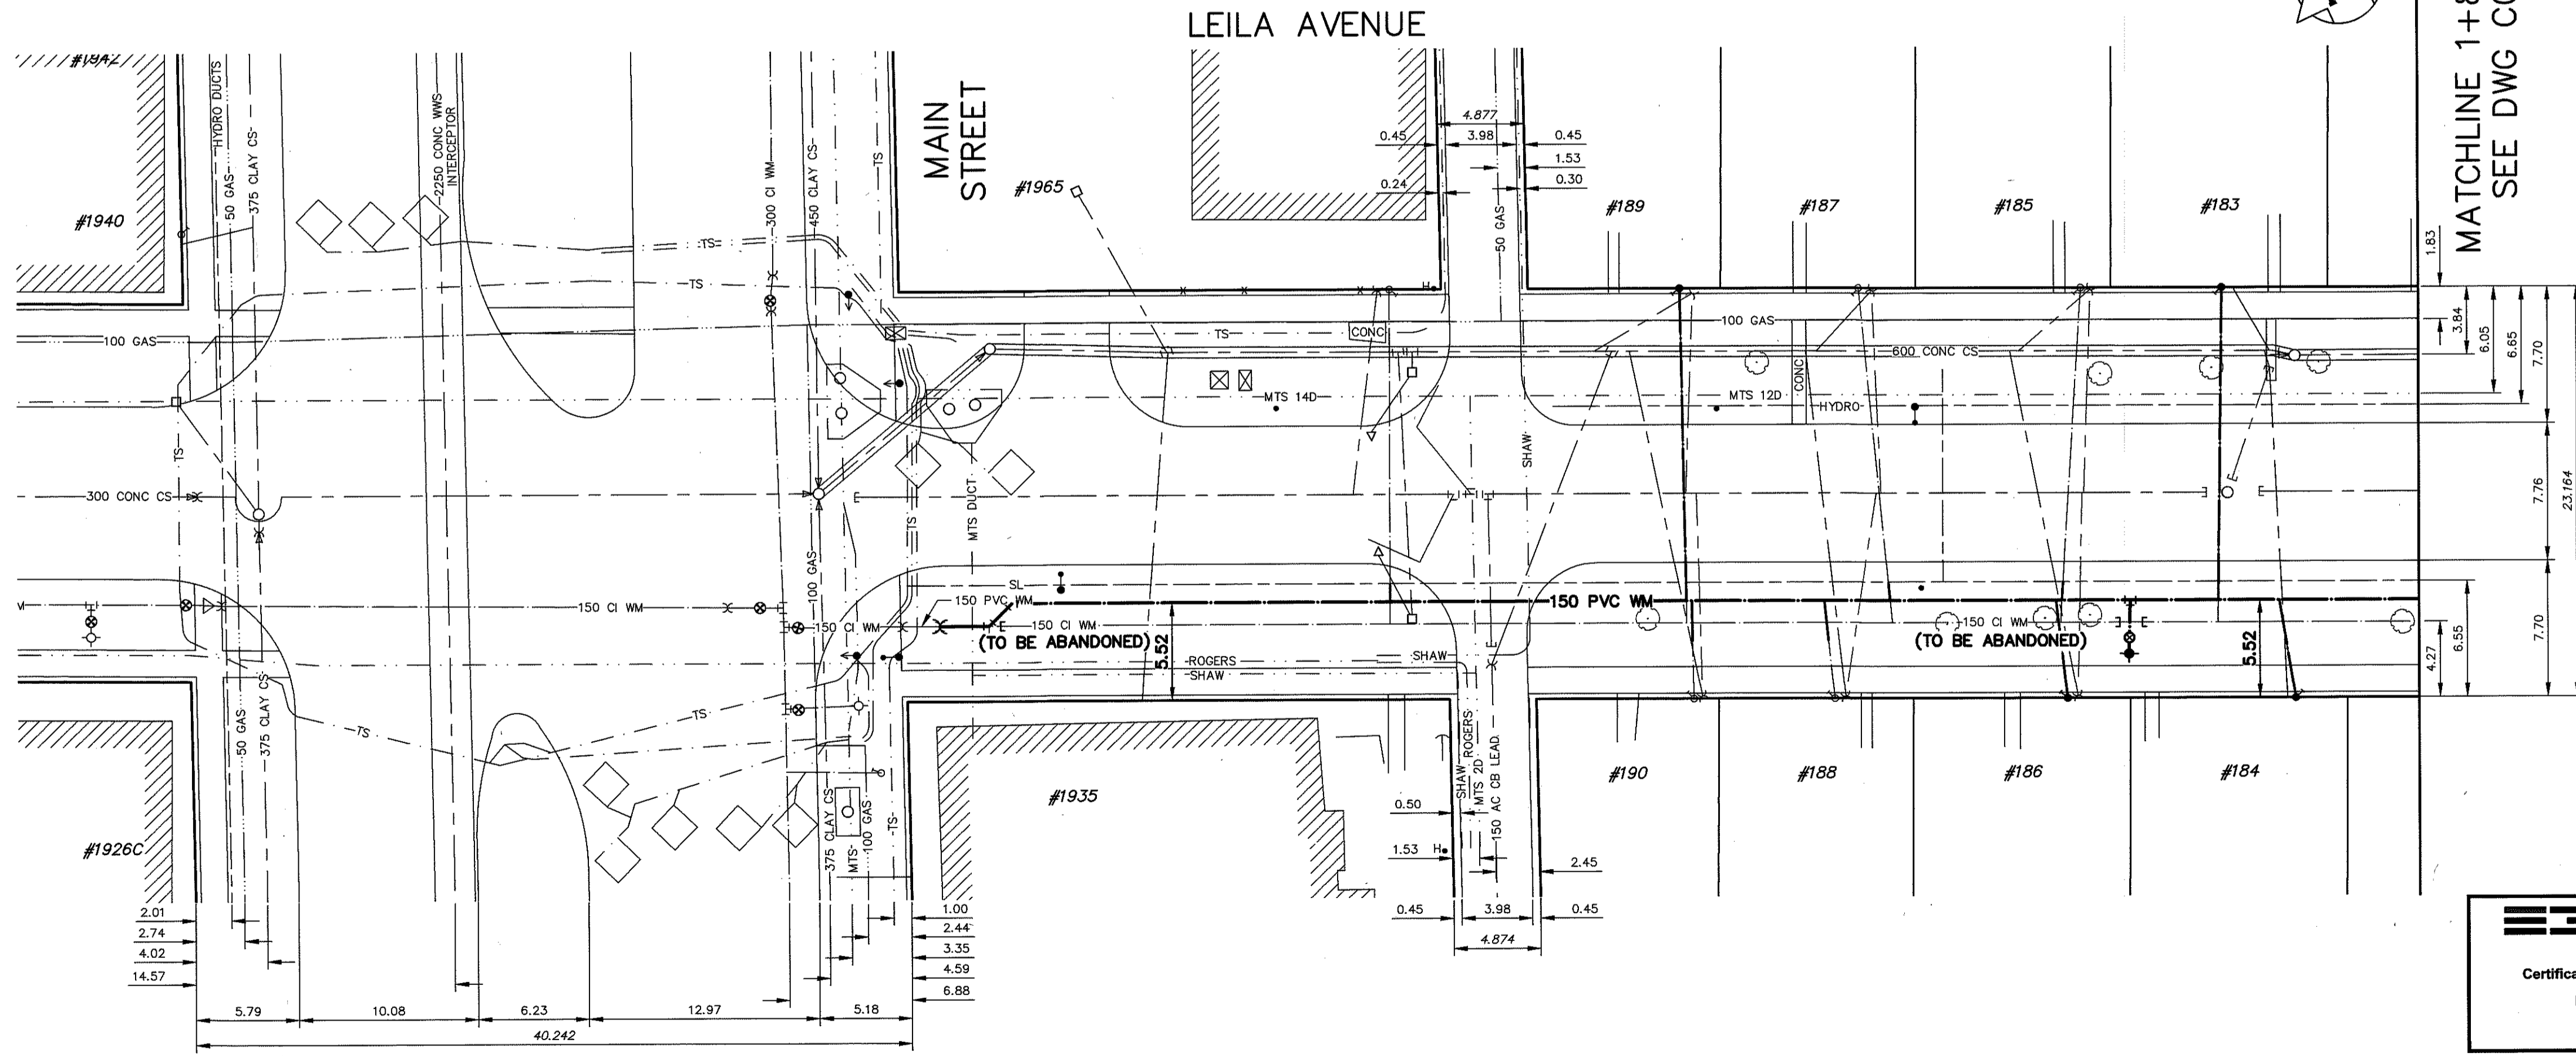



NOTE: CHAINAGES SHOWN ALONG S R OF LEILA AVENUE

WATER SERVICE INFORMATION					
ADDRESS	SIZE (mm) MATERIAL (STREET)	SIZE (mm) MATERIAL (PROP)	SHORT & LONG MEASUREMENT	CORP. LOCATION	REMARKS
183 LEILA AVE	20	20	5.18 WEL OF HOUSE	0.61 W OF S/C	RENEW SERVICE
RESIDENTIAL	CU	CU	74.37 EEL OF MAIN ST		
184 LEILA AVE	20	20	2.90 W/ EPL	0.61 W OF S/C	RENEW SERVICE
RESIDENTIAL	LEAD	CU	78.03 EEL OF MAIN		
185 LEILA AVE	20	20	0.30 EEL OF HOUSE	1.52 W OF S/C	RECONNECT SERVICE
RESIDENTIAL	CU	CU	66.45 EEL OF MAIN		
186 LEILA AVE	20	UNKNOWN	1.40 WEL OF HOUSE	0.30 W OF S/C	RENEW SERVICE
RESIDENTIAL	LEAD	UNKNOWN	65.23 EEL OF MAIN ST		
187 LEILA AVE	20	12	1.07 WEL OF HOUSE	1.52 E OF S/C	RECONNECT SERVICE
RESIDENTIAL	CU	LEAD	53.95 EEL OF MAIN ST		
188 LEILA AVE	20	20	3.29 WEL OF HOUSE	0.37 W OF S/C	RECONNECT SERVICE
RESIDENTIAL	CU	CU	52.12 EEL OF MAIN ST		
189 LEILA AVE	20	UNKNOWN	1.10 WEL OF HOUSE	OPP CS	RENEW SERVICE
RESIDENTIAL	LEAD	UNKNOWN	43.89 EEL OF MAIN ST		
190 LEILA AVE	20	UNKNOWN	0.91 WEL OF HOUSE	OPP CS	RECONNECT SERVICE
RESIDENTIAL	CU	UNKNOWN	44.20 EEL OF MAIN ST		
1965 MAIN ST	50	UNKNOWN	3.28 WEL HSE	OPP S/C	RECONNECT SERVICE
COMMERCIAL	CU	UNKNOWN	27.58 EEL MAIN		

MATCHLINE 1+85.00 SEE DWG C09

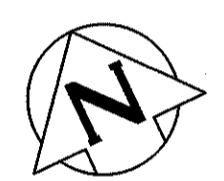

**ENGINEERS GEOSCIENTISTS MANITOBA**  
 Certificate of Authorization  
**KGS Group**  
 No. 245

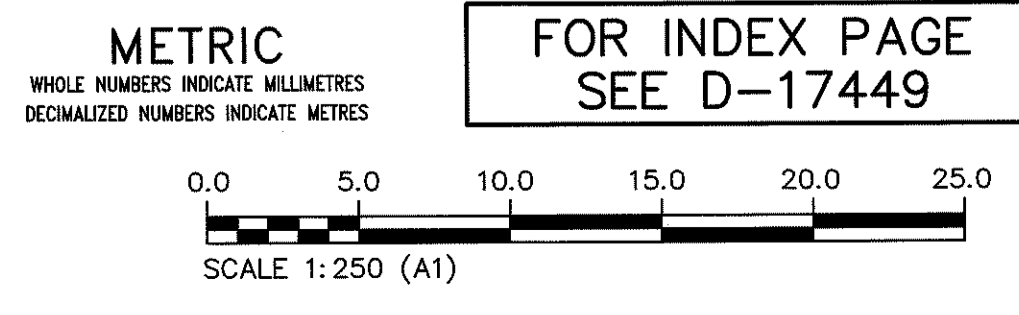

**WARNING**  
 IF POWER EQUIPMENT OR EXPLOSIVES ARE TO BE USED FOR EXCAVATION ON THIS PROJECT THE CONTRACTOR MUST:  
 1) NOTIFY THE GAS COMPANY OF THE PROPOSED LOCATION OF EXCAVATION.  
 2) TAKE PRECAUTION TO AVOID DAMAGE TO GAS COMPANY INSTALLATIONS.  
 SEE PROVINCIAL REGULATION 21072 FOR DETAILS

**LOCATION APPROVED UNDERGROUND STRUCTURES**  
 SUPV. U/G STRUCTURES COMMITTEE DATE  
 NOTE:  
 LOCATION OF UNDERGROUND STRUCTURES AS SHOWN ARE BASED ON THE BEST INFORMATION AVAILABLE BUT NO GUARANTEE IS GIVEN THAT ALL EXISTING UTILITIES ARE SHOWN OR THAT THE GIVEN LOCATIONS ARE EXACT. CONFIRMATION OF EXISTENCE AND EXACT LOCATION OF ALL SERVICES MUST BE OBTAINED FROM THE INDIVIDUAL UTILITIES BEFORE PROCEEDING WITH CONSTRUCTION.

VERTICAL DATUM: CGVD28 (HT2.0 Geoid)  
 HORIZONTAL DATUM: NAD83 (June 1990), Zone 14

NO.	REVISIONS	DATE (YYYY/MM/DD)	BY
0	ISSUED FOR TENDER	2026/04/17	TLE

**KGS GROUP**

DESIGNED BY	JOM	CHECKED BY	JLF
DRAWN BY	GEL	APPROVED BY	TLE
SCALE:		RELEASED FOR CONSTRUCTION	
HORIZONTAL	1:250	DATE	
VERTICAL	1:50	DATE	

PLOT DATE:

ENGINEER'S SEAL

CONSULTANT DRAWING NUMBER  
C08

**THE CITY OF WINNIPEG**  
 WATER AND WASTE DEPARTMENT  
 ENGINEERING SERVICES DIVISION

2026 WATER MAIN RENEWALS  
 CONTRACT 7  
**LEILA AVENUE**  
 MAIN STREET TO  
 85.0m E OF MAIN STREET

SHEET 8 OF 17  
 CITY DRAWING NUMBER  
**D-17455**