


WATER SERVICE INFORMATION

ADDRESS	SIZE (mm) MATERIAL (STREET)	SIZE (mm) MATERIAL (PROP)	SHORT & LONG MEASUREMENT	CORP. LOCATION	REMARKS
124 LEILA AVE RESIDENTIAL	20 CU	UNKNOWN	0.30 EEL OF HOUSE 89.92 EEL OF ORD	OPP CS	RECONNECT SERVICE
131 LEILA AVE RESIDENTIAL	20 CU	CU	1.49 WEL OF HOUSE	0.61 E OF S/C	RECONNECT SERVICE
133 LEILA AVE RESIDENTIAL	20 CU	UNKNOWN	0.30 WEL OF HOUSE	OPP CS	RECONNECT SERVICE
135 LEILA AVE RESIDENTIAL	20 CU	UNKNOWN	1.83 WEL OF HOUSE	1.22 E OF S/C	RECONNECT SERVICE
137 LEILA AVE RESIDENTIAL	20 CU	UNKNOWN	2.90 WEL OF HOUSE 58.52 EEL OF ORD	OPP CS	RECONNECT SERVICE
138 LEILA AVE RESIDENTIAL	UNKNOWN	UNKNOWN	3.57 EWL OF HOUSE 28.35 EEL OF ORD	0.15 E OF S/C	RENEW SERVICE
139 LEILA AVE RESIDENTIAL	20 CU	UNKNOWN	2.13 WEL OF HOUSE 44.20 EEL OF ORD	0.67 E OF S/C	RECONNECT SERVICE
141 LEILA AVE RESIDENTIAL	UNKNOWN	UNKNOWN	1.98 WEL OF HOUSE 28.28 EEL OF ORD	UNKNOWN	RENEW SERVICE
141A LEILA AVE RESIDENTIAL	20 CU	CU	4.00 E W LL	15.30 E E PL MARYMOUND WAY	RECONNECT SERVICE
142 LEILA AVE RESIDENTIAL	20 LEAD	UNKNOWN	3.29 EWL OF HOUSE 11.58 EEL OF ORD	0.24 W OF S/C	RENEW SERVICE
143 LEILA AVE RESIDENTIAL	20 LEAD	UNKNOWN	1.83 WEL OF HOUSE	OPP CS	RENEW SERVICE
155 LEILA AVE RESIDENTIAL	20 LEAD	UNKNOWN	1.62 WEL OF HOUSE 6.10 WEL OF ORD	OPP CS	RENEW SERVICE
158 LEILA AVE RESIDENTIAL	20 LEAD	UNKNOWN	0.70 WEL OF HOUSE 5.18 WEL OF ORD	0.30 W OF S/C	RENEW SERVICE

NOTE: CHAINAGES SHOWN ALONG S R OF LEILA AVENUE

FOR CONTINUATION SEE DWG C13

LEILA AVENUE

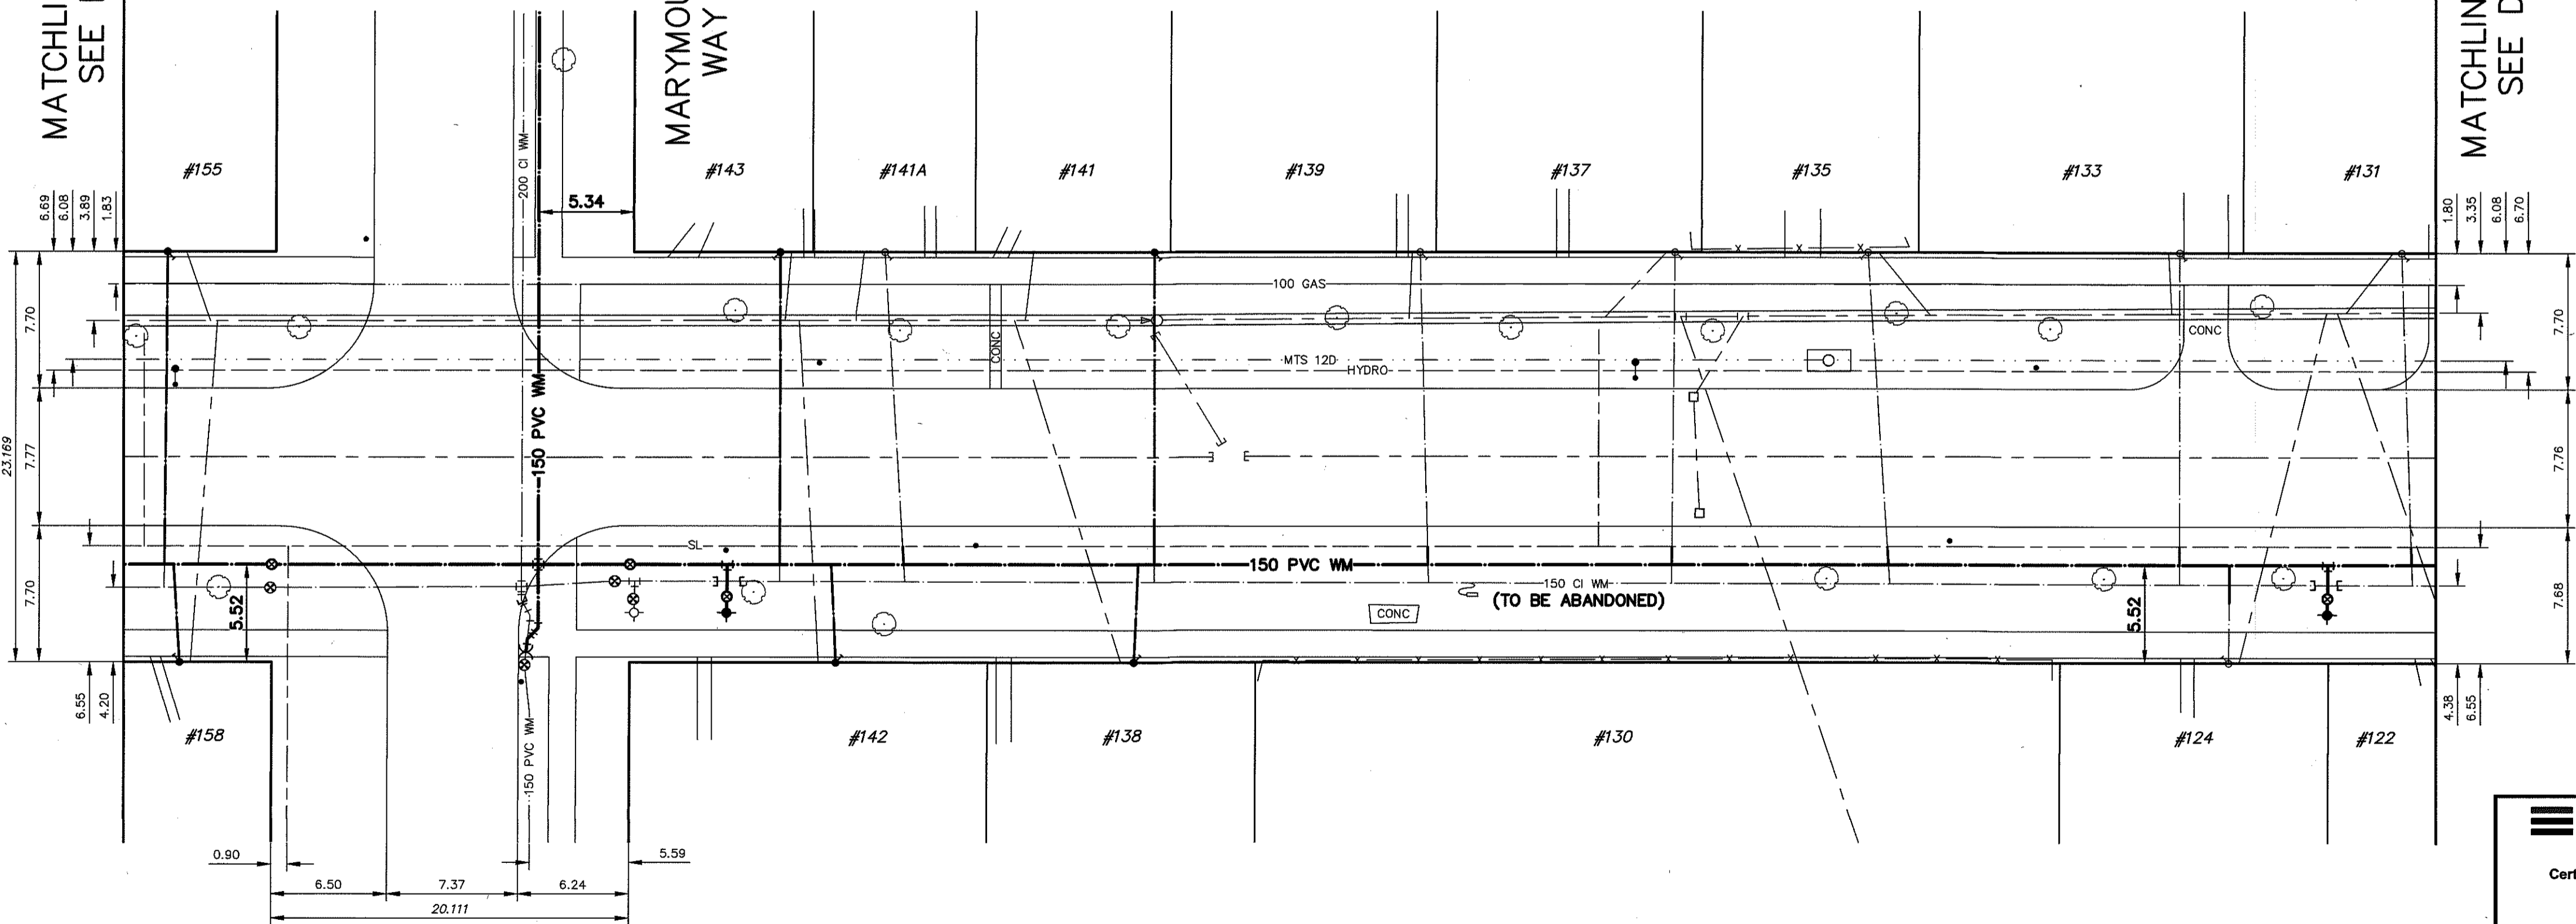

MATCHLINE 3+00.00 SEE DWG C09

MATCHLINE 4+30.00 SEE DWG C11

ENGINEERS GEOSCIENTISTS MANITOBA
 Certificate of Authorization
KGS Group
 No. 245

METRIC
 WHOLE NUMBERS INDICATE MILLIMETRES
 DECIMALIZED NUMBERS INDICATE METRES

FOR INDEX PAGE SEE D-17449

SCALE 1:250 (A1)

WARNING
 IF POWER EQUIPMENT OR EXPLOSIVES ARE TO BE USED FOR EXCAVATION ON THIS PROJECT THE CONTRACTOR MUST:
 1) NOTIFY THE GAS COMPANY OF THE PROPOSED LOCATION OF EXCAVATION.
 2) TAKE PRECAUTION TO AVOID DAMAGE TO GAS COMPANY INSTALLATIONS.
 SEE PROVINCIAL REGULATION 21072 FOR DETAILS

LOCATION APPROVED UNDERGROUND STRUCTURES
 SUPV. U/G STRUCTURES COMMITTEE DATE
 NOTE:
 LOCATION OF UNDERGROUND STRUCTURES AS SHOWN ARE BASED ON THE BEST INFORMATION AVAILABLE BUT NO GUARANTEE IS GIVEN THAT ALL EXISTING UTILITIES ARE SHOWN OR THAT THE GIVEN LOCATIONS ARE EXACT. CONFIRMATION OF EXISTENCE AND EXACT LOCATION OF ALL SERVICES MUST BE OBTAINED FROM THE INDIVIDUAL UTILITIES BEFORE PROCEEDING WITH CONSTRUCTION.

VERTICAL DATUM: CGVD28 (HT2.0 Geoid)
 HORIZONTAL DATUM: NAD83 (June 1990), Zone 14

NO.	REVISIONS	DATE (YYYY/MM/DD)	BY
0	ISSUED FOR TENDER	2026/04/17	TLE

KGS GROUP

DESIGNED BY	JOM	CHECKED BY	SLP
DRAWN BY	GEL	APPROVED BY	TLE
SCALE:		RELEASED FOR CONSTRUCTION	
HORIZONTAL:	1:250	DATE	
VERTICAL:	1:50		

PLOT DATE:

ENGINEER'S SEAL

 CONSULTANT DRAWING NUMBER
 C10

THE CITY OF WINNIPEG
 WATER AND WASTE DEPARTMENT
 ENGINEERING SERVICES DIVISION

2026 WATER MAIN RENEWALS
 CONTRACT 7
LEILA AVENUE
 8.3m W OF MARYMOUND WAY TO
 101.6m E OF MARYMOUND WAY

SHEET 10 OF 17
 CITY DRAWING NUMBER
D-17457