
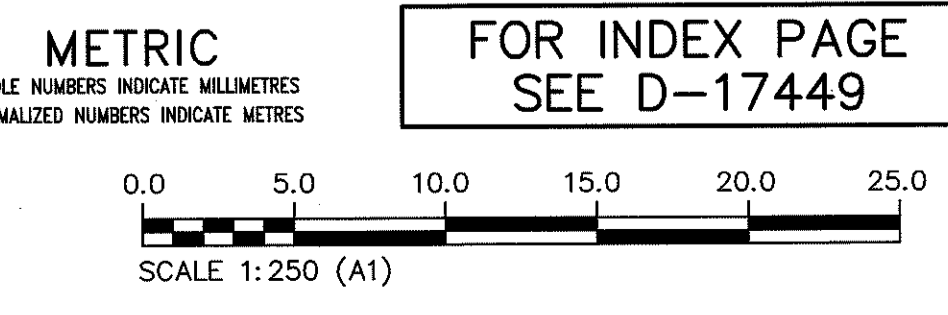


WATER SERVICE INFORMATION					
ADDRESS	SIZE (mm) MATERIAL (STREET)	SIZE (mm) MATERIAL (PROP)	SHORT & LONG MEASUREMENT	CORP LOCATION	REMARKS
98 LEILA AVE RESIDENTIAL	20 LEAD	UNKNOWN	1.58 EWL OF HOUSE	0.61 W OF S/C	RENEW SERVICE
102 LEILA AVE RESIDENTIAL	20 LEAD	UNKNOWN	81.08 WML OF SCOTIA	0.15 W OF S/C	RENEW SERVICE
104 LEILA AVE RESIDENTIAL	20 LEAD	UNKNOWN	1.22 EWL OF HOUSE	0.61 W OF S/C	RENEW SERVICE
105 LEILA AVE RESIDENTIAL	20 LEAD	UNKNOWN	106.07 WML OF SCOTIA	0.76 E OF S/C	RENEW SERVICE
106 LEILA AVE RESIDENTIAL	20 LEAD	UNKNOWN	0.61 WML OF HOUSE		
106 LEILA AVE RESIDENTIAL	20 LEAD	UNKNOWN	101.80 WML OF SCOTIA		
106 LEILA AVE RESIDENTIAL	20 LEAD	UNKNOWN	1.58 WEL OF HOUSE	OPP CS	RENEW SERVICE
106 LEILA AVE RESIDENTIAL	20 LEAD	UNKNOWN	113.39 WML OF SCOTIA		
107 LEILA AVE RESIDENTIAL	20 CU	20 CU	2.96 WEL OF HOUSE	1.83 W OF S/C	RECONNECT SERVICE
107 LEILA AVE RESIDENTIAL	20 CU	20 CU	107.59 WML OF SCOTIA		
109 LEILA AVE RESIDENTIAL	20 LEAD	UNKNOWN	2.62 WEL OF HOUSE	0.30 W OF S/C	RENEW SERVICE
109 LEILA AVE RESIDENTIAL	20 LEAD	UNKNOWN	117.96 WEL OF SCOTIA		
110 LEILA AVE RESIDENTIAL	16 LEAD	UNKNOWN	1.62 WEL OF HOUSE	OPP CS	RENEW SERVICE
110 LEILA AVE RESIDENTIAL	16 LEAD	UNKNOWN	133.81 WML OF SCOTIA		
111 LEILA AVE RESIDENTIAL	20 CU	UNKNOWN	4.33 EWL OF HOUSE	OPP CS	RECONNECT SERVICE
111 LEILA AVE RESIDENTIAL	20 CU	UNKNOWN	134.72 WML OF SCOTIA		
112 LEILA AVE RESIDENTIAL	20 LEAD	UNKNOWN	1.13 EWL OF HOUSE	0.30 W OF S/C	RENEW SERVICE
112 LEILA AVE RESIDENTIAL	20 LEAD	UNKNOWN			
114 LEILA AVE RESIDENTIAL	20 CU	20 CU	0.80 EWL #114	0.90 W OF CS	RECONNECT SERVICE
114 LEILA AVE RESIDENTIAL	20 CU	20 CU	3.10 EWL #114		
115 LEILA AVE RESIDENTIAL	16 LEAD	20 CU	4.05 WEL OF HOUSE	OPP CS	RENEW SERVICE
115 LEILA AVE RESIDENTIAL	16 LEAD	20 CU	156.67 WML OF SCOTIA		
116 LEILA AVE RESIDENTIAL	20 LEAD	UNKNOWN	2.16 EWL OF HOUSE	OPP CS	RENEW SERVICE
116 LEILA AVE RESIDENTIAL	20 LEAD	UNKNOWN	141.73 EEL OF ORD		
117 LEILA AVE RESIDENTIAL	16 LEAD	UNKNOWN	6.46 WEL OF HOUSE	OPP CS	RENEW SERVICE
117 LEILA AVE RESIDENTIAL	16 LEAD	UNKNOWN			
118 LEILA AVE RESIDENTIAL	20 LEAD	UNKNOWN	2.32 WEL OF HOUSE	0.30 W OF S/C	RENEW SERVICE
118 LEILA AVE RESIDENTIAL	20 LEAD	UNKNOWN			
120 LEILA AVE RESIDENTIAL	20 LEAD	UNKNOWN	0.34 WEL OF HOUSE	0.15 W OF S/C	RENEW SERVICE
121 LEILA AVE RESIDENTIAL	20 LEAD	UNKNOWN	2.13 EWL OF HOUSE	OPP CS	RENEW SERVICE
121 LEILA AVE RESIDENTIAL	20 LEAD	UNKNOWN	136.86 EEL OF ORD		
122 LEILA AVE RESIDENTIAL	20 CU	20 CU	2.74 EWL OF HOUSE	OPP CS	RECONNECT SERVICE
122 LEILA AVE RESIDENTIAL	20 CU	20 CU	103.33 EEL OF ORD		
125 LEILA AVE RESIDENTIAL	20 LEAD	UNKNOWN	4.88 EWL OF HOUSE	0.30 W OF S/C	RENEW SERVICE
125 LEILA AVE RESIDENTIAL	20 LEAD	UNKNOWN	126.19 EEL OF ORD		
127 LEILA AVE RESIDENTIAL	20 LEAD	UNKNOWN	3.66 EWL OF HOUSE	OPP CS	RENEW SERVICE
127 LEILA AVE RESIDENTIAL	20 LEAD	UNKNOWN	111.86 EEL OF ORD		

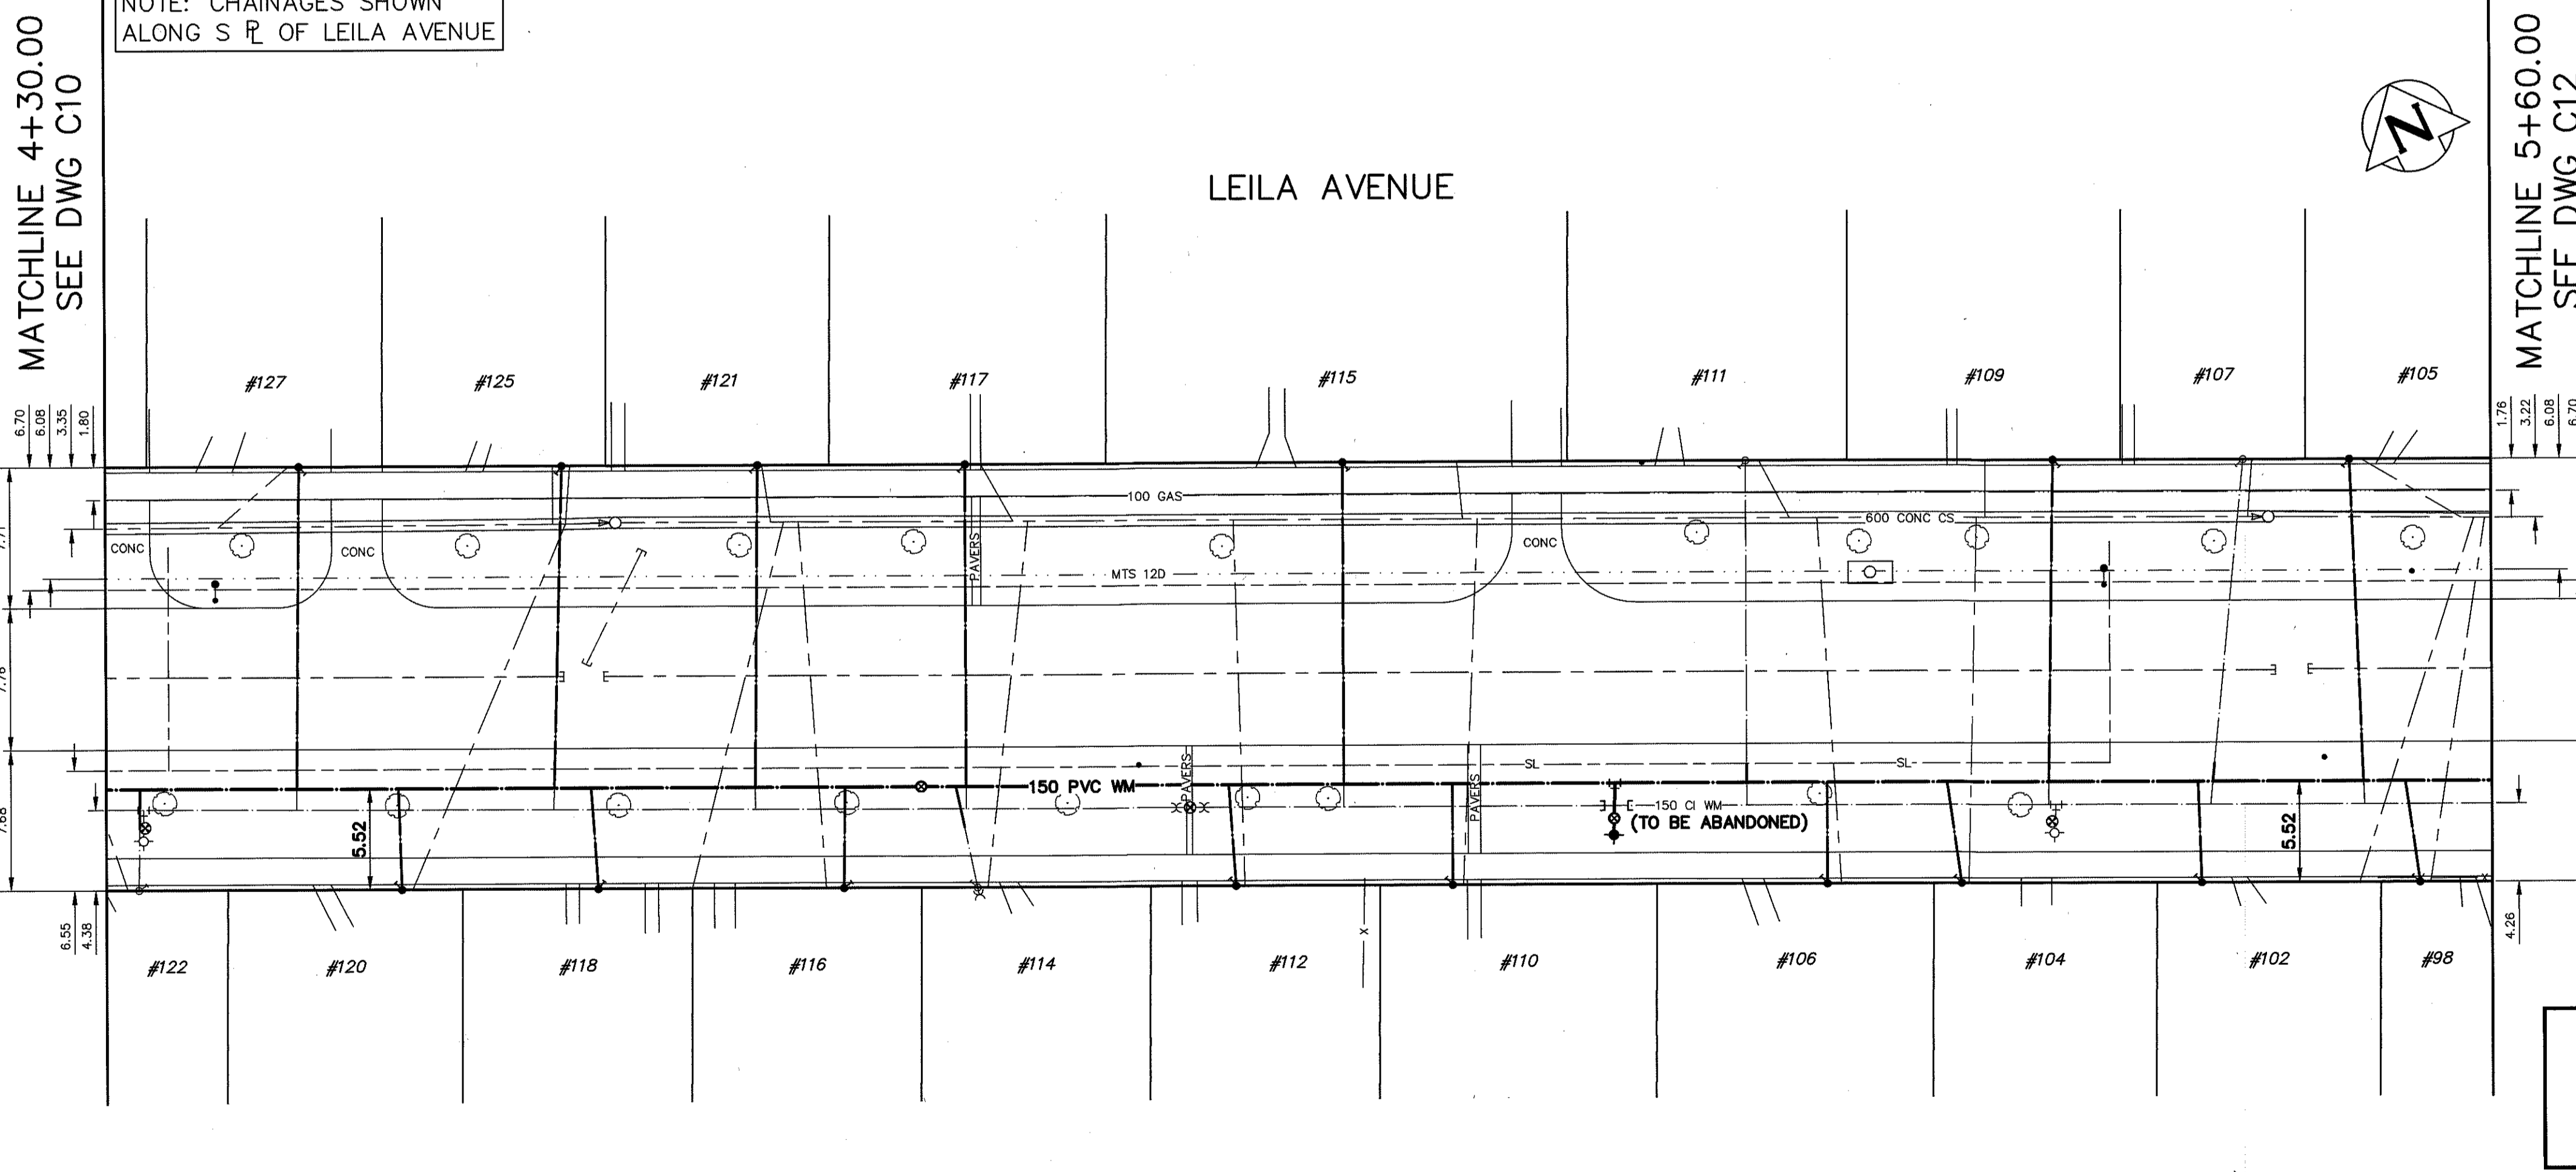

**WARNING**  
 IF POWER EQUIPMENT OR EXPLOSIVES ARE TO BE USED FOR EXCAVATION ON THIS PROJECT THE CONTRACTOR MUST:  
 1) NOTIFY THE GAS COMPANY OF THE PROPOSED LOCATION OF EXCAVATION.  
 2) TAKE PRECAUTION TO AVOID DAMAGE TO GAS COMPANY INSTALLATIONS.  
 SEE PROVINCIAL REGULATION 210/72 FOR DETAILS

**LOCATION APPROVED UNDERGROUND STRUCTURES**  
 SUPV. U/G STRUCTURES COMMITTEE DATE  
 NOTE:  
 LOCATION OF UNDERGROUND STRUCTURES AS SHOWN ARE BASED ON THE BEST INFORMATION AVAILABLE BUT NO GUARANTEE IS GIVEN THAT ALL EXISTING UTILITIES ARE SHOWN OR THAT THE GIVEN LOCATIONS ARE EXACT. CONFIRMATION OF EXISTENCE AND EXACT LOCATION OF ALL UTILITIES MUST BE OBTAINED FROM THE INDIVIDUAL UTILITIES BEFORE PROCEEDING WITH CONSTRUCTION.

VERTICAL DATUM: CGVD28 (HT2.0 Geoid)	
HORIZONTAL DATUM: NAD83 (June 1990), Zone 14	
DESIGNED BY	JOM
CHECKED BY	SLF
DRAWN BY	GEL
APPROVED BY	TUE
SCALE:	
HORIZONTAL	1:250
VERTICAL	1:50
ISSUED FOR TENDER	2026/04/17 TUE
DATE	
NO.	REVISIONS

**KGS GROUP**

DESIGNED BY: JOM  
 CHECKED BY: SLF  
 DRAWN BY: GEL  
 APPROVED BY: TUE  
 SCALE: HORIZONTAL 1:250, VERTICAL 1:50  
 RELEASED FOR CONSTRUCTION  
 PLOT DATE:

**ENGINEERS GEOSCIENTISTS MANITOBA**  
 Certificate of Authorization  
 KGS Group  
 No. 245

ENGINEER'S SEAL  
  
 CONSULTANT DRAWING NUMBER  
 C11

**THE CITY OF WINNIPEG**  
 WATER AND WASTE DEPARTMENT  
 ENGINEERING SERVICES DIVISION

2026 WATER MAIN RENEWALS  
 CONTRACT 7  
 LEILA AVENUE  
 101.6 E OF MARYMOUND WAY  
 TO 77.2m W OF SCOTIA STREET

SHEET 11 OF 17  
 CITY DRAWING NUMBER  
 D-17458