



NOTE: CHAINAGES SHOWN ALONG E R OF SCOTIA ST

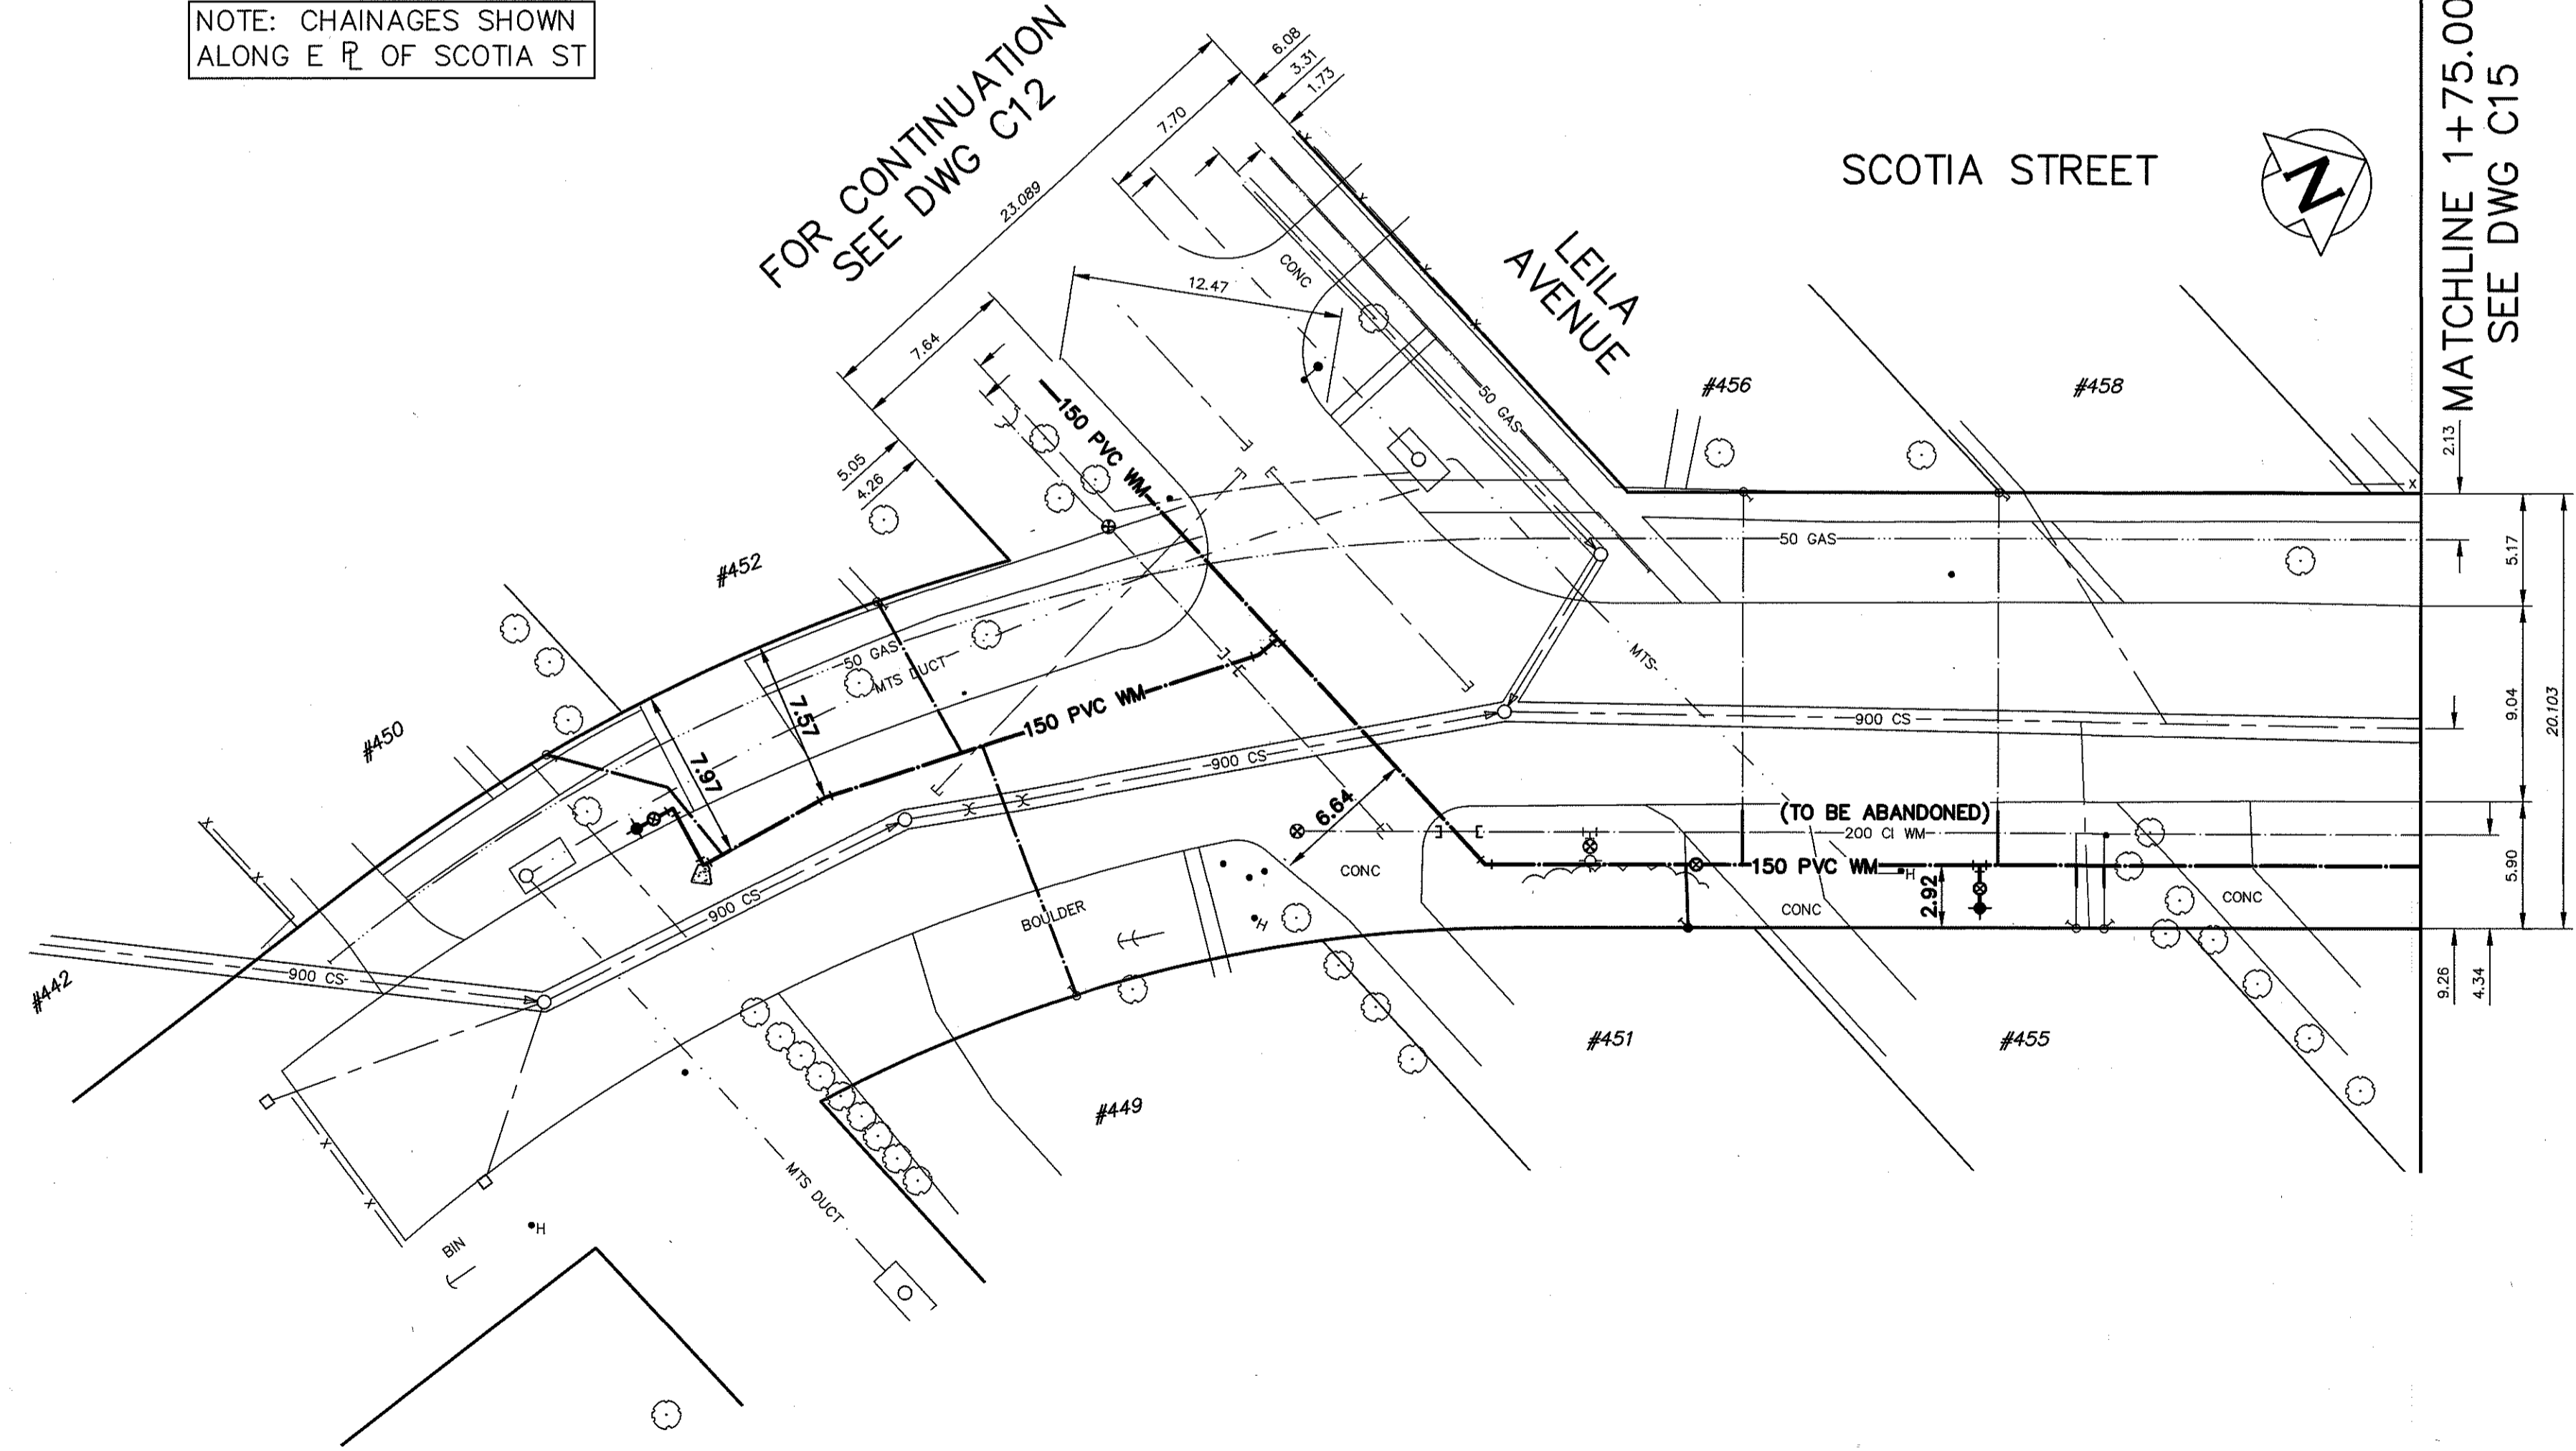

WATER SERVICE INFORMATION

ADDRESS	SIZE (mm) MATERIAL (STREET)	SIZE (mm) MATERIAL (PROP)	SHORT & LONG MEASUREMENT	CORP. LOCATION	REMARKS
448 SCOTIA ST RESIDENTIAL	UNKNOWN	UNKNOWN	7.71 SNL OF HOUSE	UNKNOWN	RENEW SERVICE
450 SCOTIA ST RESIDENTIAL	20 CU	UNKNOWN	41.00 SNL OF LEILA	UNKNOWN	RENEW SERVICE
451 SCOTIA ST RESIDENTIAL	20 LEAD	UNKNOWN	0.91 SNL OF HOUSE 21.79 SSL OF LEILA	0.15 S OF S/C	RENEW SERVICE
452 SCOTIA ST RESIDENTIAL	20 CU	UNKNOWN	3.05 SNL OF HOUSE 5.79 SSL OF LEILA	UNKNOWN	RENEW SERVICE
455 SCOTIA ST RESIDENTIAL	20 CU	UNKNOWN	2.13 SNL OF HOUSE 3.33 SNL OF LEILA	OPP CS	RECONNECT SERVICE
456 SCOTIA ST RESIDENTIAL	20 CU	UNKNOWN	2.50 N/S LL 4.00 N/S LL	OPP CS	RECONNECT SERVICE
458 SCOTIA ST RESIDENTIAL	20 CU	UNKNOWN	1.37 SSL OF HOUSE 17.07>NNL OF LEILA	OPP CS	RECONNECT SERVICE

MATCHLINE 1+75.00 SEE DWG C15

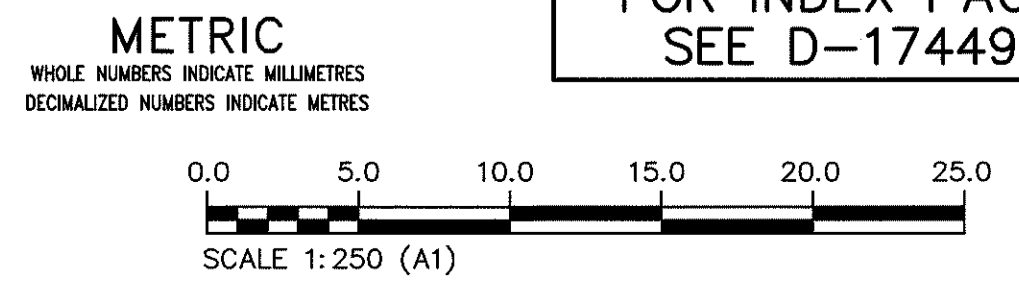

FOR INDEX PAGE SEE D-17449

WARNING
IF POWER EQUIPMENT OR EXPLOSIVES ARE TO BE USED FOR EXCAVATION ON THIS PROJECT THE CONTRACTOR MUST:
1) NOTIFY THE GAS COMPANY OF THE PROPOSED LOCATION OF EXCAVATION.
2) TAKE PRECAUTION TO AVOID DAMAGE TO GAS COMPANY INSTALLATIONS.
SEE PROVINCIAL REGULATION 210/72 FOR DETAILS

LOCATION APPROVED UNDERGROUND STRUCTURES
SUPV. U/G STRUCTURES COMMITTEE: _____ DATE: _____
NOTE:
LOCATION OF UNDERGROUND STRUCTURES AS SHOWN ARE BASED ON THE BEST INFORMATION AVAILABLE BUT NO GUARANTEE IS GIVEN THAT ALL EXISTING UTILITIES ARE SHOWN OR THAT THE GIVEN LOCATIONS ARE EXACT. CONFIRMATION OF EXISTENCE AND EXACT LOCATION OF ALL SERVICES MUST BE OBTAINED FROM THE INDIVIDUAL UTILITIES BEFORE PROCEEDING WITH CONSTRUCTION.

VERTICAL DATUM: CGVD28 (HT2.0 Geoid)
HORIZONTAL DATUM: NAD83 (June 1990), Zone 14

NO.	REVISIONS	DATE (YYYY/MM/DD)	BY
0	ISSUED FOR TENDER	2026/04/17	TLE

KGS GROUP

DESIGNED BY	JOM	CHECKED BY	SLF
DRAWN BY	GEL	APPROVED BY	TLE
SCALE:		RELEASED FOR CONSTRUCTION	
HORIZONTAL	1:250		
VERTICAL	1:50		
DATE		DATE	

PLOT DATE:

ENGINEERS GEOSCIENTISTS MANITOBA
Certificate of Authorization
KGS Group
No. 245

ENGINEER'S SEAL
T.L. ELDRIDGE
Member
47204
P.Eng. (M.E.)
CONSULTANT DRAWING NUMBER
C14

THE CITY OF WINNIPEG
WATER AND WASTE DEPARTMENT
ENGINEERING SERVICES DIVISION

2026 WATER MAIN RENEWALS
CONTRACT 7
SCOTIA STREET
SCOTIA STREET S LIMIT TO
36.5 N OF LEILA AVENUE

SHEET 14 OF 17
CITY DRAWING NUMBER
D-17461