



NOTE: CHAINAGES SHOWN  
ALONG S R OF FORTIER AVENUE

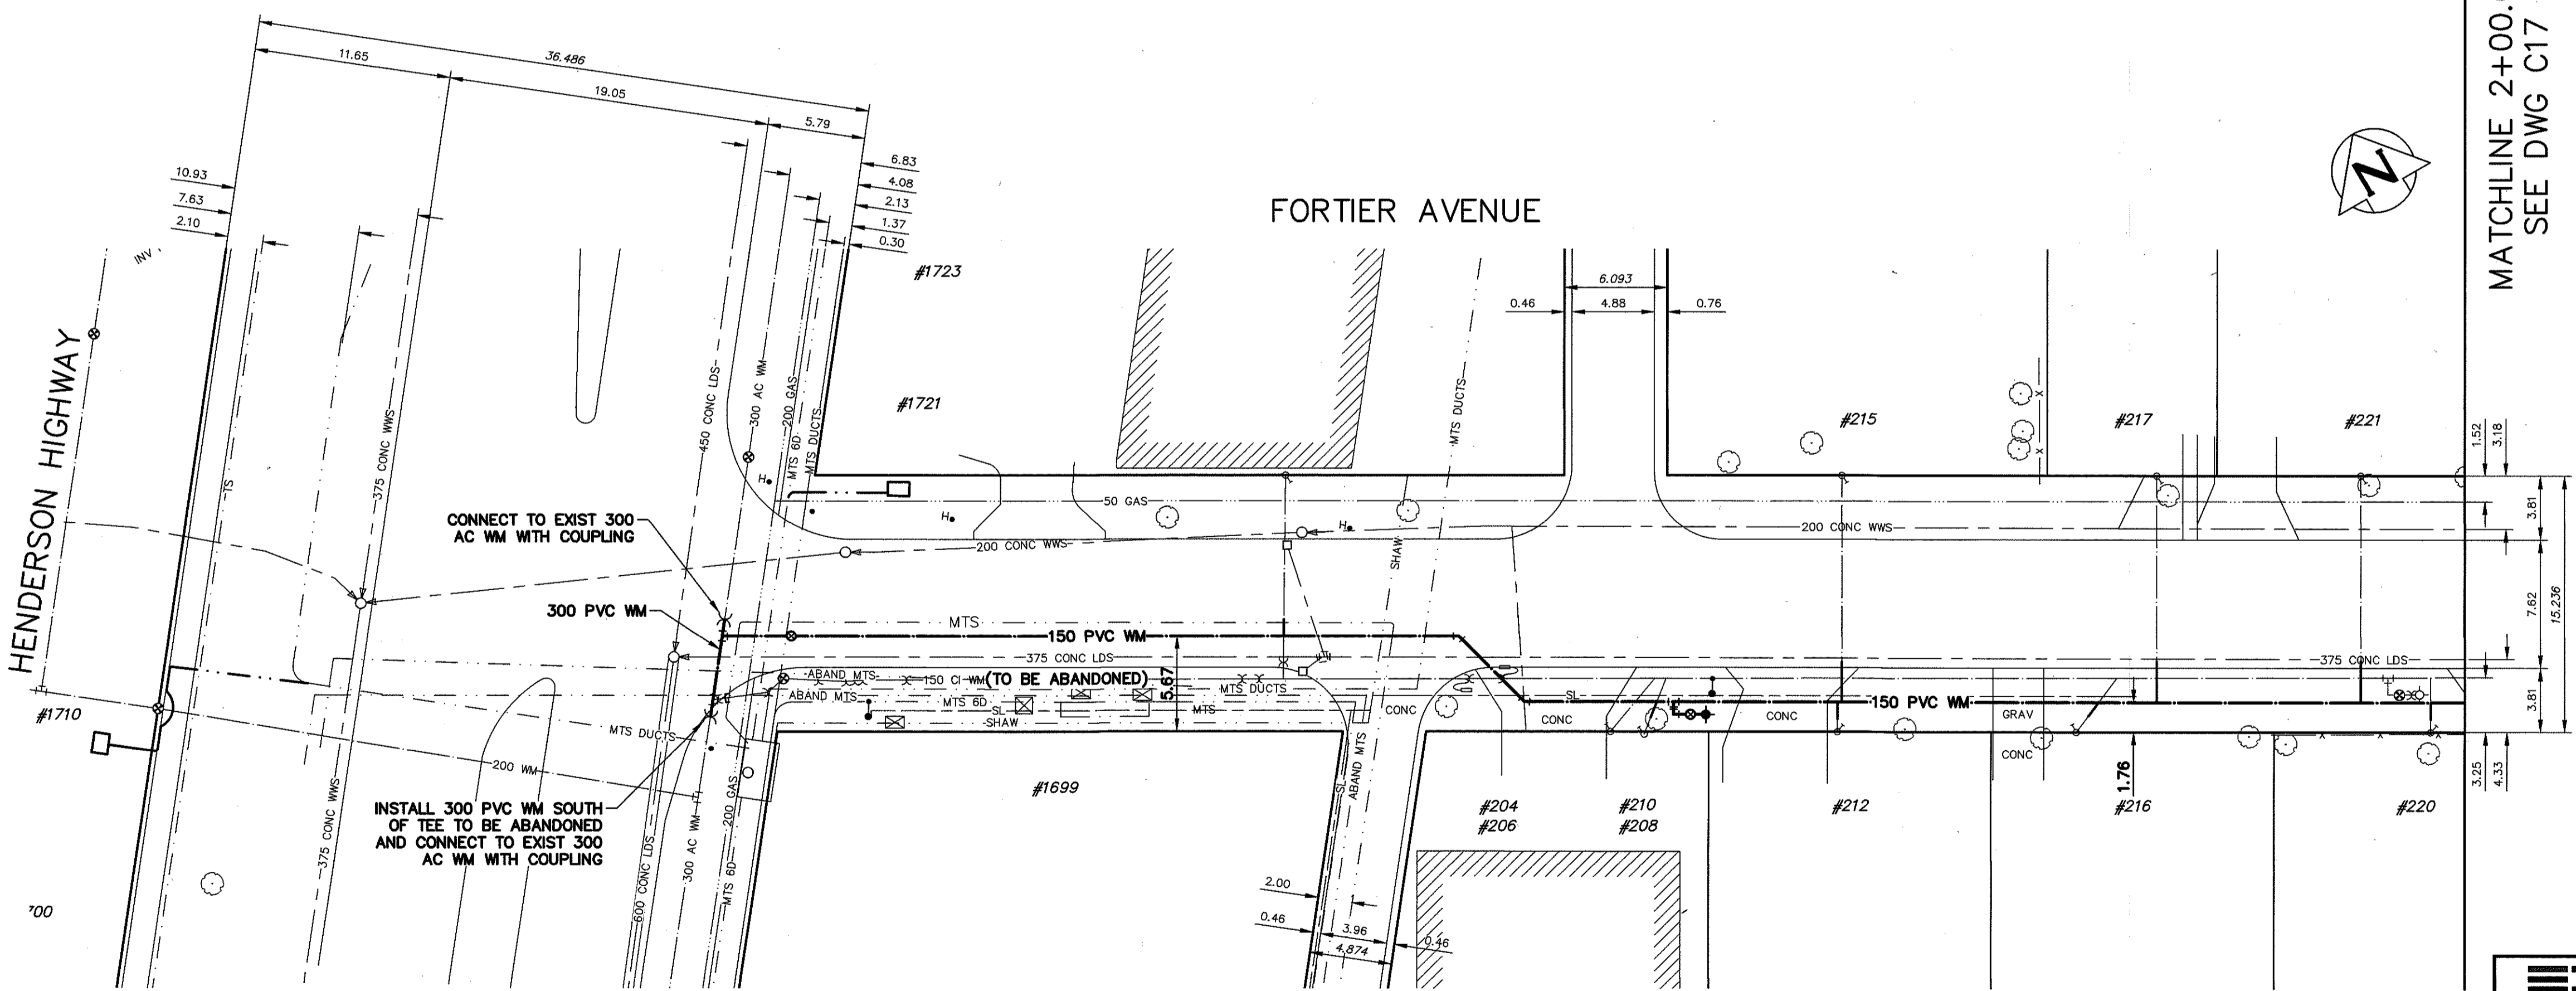

WATER SERVICE INFORMATION					
ADDRESS	SIZE (mm) MATERIAL (STREET)	SIZE (mm) MATERIAL (PROP)	SHORT & LONG MEASUREMENT	CORP. LOCATION	REMARKS
210 FORTIER AVE	25	25	3.70 W ELL	1.60 WEEL	RECONNECT SERVICE
RESIDENTIAL	CU	CU	51.00 E EL HENDERSON HW		
212 FORTIER AVE	UNKNOWN	20	5.61 W E HOUSE COR	UNKNOWN	RECONNECT SERVICE
RESIDENTIAL	UNKNOWN	CU	8.99 FROM HOUSE FRONT		
215 FORTIER AVE	UNKNOWN	20	1.68 W. E. LINE	UNKNOWN	RECONNECT SERVICE
RESIDENTIAL	UNKNOWN	CU	10.21 FR. HSE. FRT.		
216 FORTIER AVE	20	20	3.90 E OF W HSE CORNER	19.20 W OF HYDT	RECONNECT SERVICE
RESIDENTIAL	CU	CU	9.91 FROM HOUSE FRONT		
217 FORTIER AVE	UNKNOWN	20	0.46 W. E. LINE	UNKNOWN	RECONNECT SERVICE
RESIDENTIAL	UNKNOWN	CU	8.53 FR. HSE. FRT.		
220 FORTIER AVE	UNKNOWN	20	4.79 W E HOUSE COR	UNKNOWN	RECONNECT SERVICE
RESIDENTIAL	UNKNOWN	CU	7.62 FROM HOUSE FRONT		
221 FORTIER AVE	UNKNOWN	20	6.71 E. W. LINE	UNKNOWN	RECONNECT SERVICE
RESIDENTIAL	UNKNOWN	CU	9.14 OUT		
1727 HENDERSON HWY	25	20	5.64 WEL OF BLDG	0.06 E CS	RECONNECT SERVICE
COMMERCIAL	UNKNOWN	CU	0.91 S FROM BLDG		

MATCHLINE 2+00.00  
SEE DWG C17

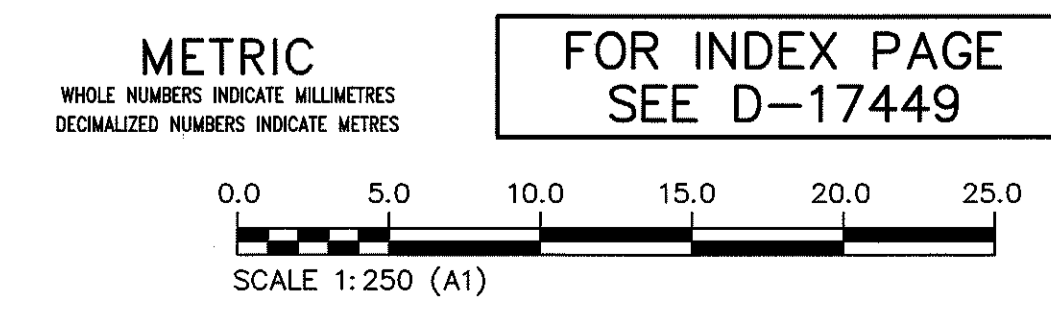

**WARNING**  
IF POWER EQUIPMENT OR EXPLOSIVES ARE TO BE USED FOR EXCAVATION ON THIS PROJECT THE CONTRACTOR MUST:  
1) NOTIFY THE GAS COMPANY OF THE PROPOSED LOCATION OF EXCAVATION.  
2) TAKE PRECAUTION TO AVOID DAMAGE TO GAS COMPANY INSTALLATIONS.  
SEE PROVINCIAL REGULATION 210/72 FOR DETAILS

**LOCATION APPROVED**  
UNDERGROUND STRUCTURES  
SUPV. U/G STRUCTURES COMMITTEE DATE  
NOTE:  
LOCATION OF UNDERGROUND STRUCTURES AS SHOWN ARE BASED ON THE BEST INFORMATION AVAILABLE BUT NO GUARANTEE IS GIVEN THAT ALL EXISTING UTILITIES ARE SHOWN OR THAT THE GIVEN LOCATIONS ARE EXACT. CONFIRMATION OF EXISTENCE AND EXACT LOCATION OF ALL SERVICES MUST BE OBTAINED FROM THE INDIVIDUAL UTILITIES BEFORE PROCEEDING WITH CONSTRUCTION.

VERTICAL DATUM: CGVD28 (HT2.0 Geoid)	
HORIZONTAL DATUM: NAD83 (June 1990), Zone 14	
DESIGNED BY	JOM
CHECKED BY	SLF
DRAWN BY	GEL
APPROVED BY	TUE
SCALE:	
HORIZONTAL:	1:250
VERTICAL:	1:50
ISSUED FOR TENDER	2026/04/17 TUE
DATE	(YYYY/MM/DD) BY
NO.	REVISIONS

**KGS GROUP**

DESIGNED BY: JOM  
CHECKED BY: SLF  
DRAWN BY: GEL  
APPROVED BY: TUE

SCALE:  
HORIZONTAL: 1:250  
VERTICAL: 1:50

ISSUED FOR TENDER: 2026/04/17 TUE

DATE: (YYYY/MM/DD) BY

NO. REVISIONS

ENGINEER'S SEAL

CONSULTANT DRAWING NUMBER: C16

**THE CITY OF WINNIPEG**  
WATER AND WASTE DEPARTMENT  
ENGINEERING SERVICES DIVISION

2026 WATER MAIN RENEWALS  
CONTRACT 7  
**FORTIER AVENUE**  
HENDERSON HIGHWAY TO  
100.0m E OF HENDERSON HIGHWAY

SHEET 16 OF 17  
CITY DRAWING NUMBER: D-17463

**ENGINEERS**  
**GEOSCIENTISTS**  
**MANITOBA**

Certificate of Authorization  
KGS Group  
No. 245