
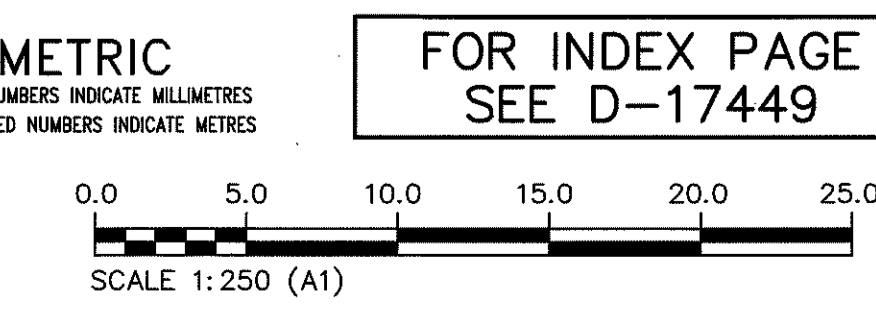


WATER SERVICE INFORMATION

ADDRESS	SIZE (mm) MATERIAL (STREET)	SIZE (mm) MATERIAL (PROP)	SHORT & LONG MEASUREMENT	CORP. LOCATION	REMARKS
223 FORTIER AVE	20	20	3.66 E.W.HSE LINE	10.97 E OF HYDR	RECONNECT SERVICE
RESIDENTIAL	CU	CU	7.77 FROM HSE FRONT		
224 FORTIER AVE	UNKNOWN	UNKNOWN	5.79 W/ EHL	UNKNOWN	RECONNECT SERVICE
RESIDENTIAL	UNKNOWN	CU			
225 FORTIER AVE	UNKNOWN	20	0.91 W. W. LINE		RECONNECT SERVICE
RESIDENTIAL	UNKNOWN	CU	8.08 FR. HSE. FRT.		
229 FORTIER AVE	20	20	3.30 E W BL	0.60 EAST S/C	RECONNECT SERVICE
RESIDENTIAL	CU	CU			
230 FORTIER AVE	UNKNOWN	20	1.52 R OF L HSE LINE	UNKNOWN	RECONNECT SERVICE
RESIDENTIAL	UNKNOWN	CU			
231 FORTIER AVE	UNKNOWN	20	3.20 W. E. LINE	UNKNOWN	RECONNECT SERVICE
RESIDENTIAL	UNKNOWN	CU	8.23 FR. HSE. FRT.		
232 FORTIER AVE	UNKNOWN	20	2.29 E OF E/L GRG	53.34 E HYD #220	RECONNECT SERVICE
RESIDENTIAL	UNKNOWN	CU	5.94 FR. HSE. FRT.		
234 FORTIER AVE	UNKNOWN	20	0.76 W. E. LINE	UNKNOWN	RECONNECT SERVICE
RESIDENTIAL	UNKNOWN	CU	7.47 FR. HSE. FRT.		
236 FORTIER AVE	UNKNOWN	20	1.13 WEL. OF HSE	UNKNOWN	RECONNECT SERVICE
RESIDENTIAL	UNKNOWN	CU	7.77 FROM HSE FRONT		
237 FORTIER AVE	UNKNOWN	20	2.13 E. E. LINE	UNKNOWN	RECONNECT SERVICE
RESIDENTIAL	UNKNOWN	CU	7.92 FR. HSE. FRT.		
240 FORTIER AVE	UNKNOWN	20	2.44 E. W. LINE	UNKNOWN	RECONNECT SERVICE
RESIDENTIAL	UNKNOWN	CU	7.77 FR. HSE. FRT.		
241 FORTIER AVE	20	20	0.91 E. W. LINE	0.60 W OF S/C	RECONNECT SERVICE
RESIDENTIAL	CU	CU	8.99 FR. HSE. FRT.		
243 FORTIER AVE	UNKNOWN	20	UNKNOWN	UNKNOWN	RECONNECT SERVICE
RESIDENTIAL	UNKNOWN	CU	UNKNOWN		
244 FORTIER AVE	UNKNOWN	20	2.74 E. W. LINE	UNKNOWN	RECONNECT SERVICE
RESIDENTIAL	UNKNOWN	CU	7.47 OUT		

NOTE: CHAINAGES SHOWN
ALONG S R OF FORTIER AVENUE

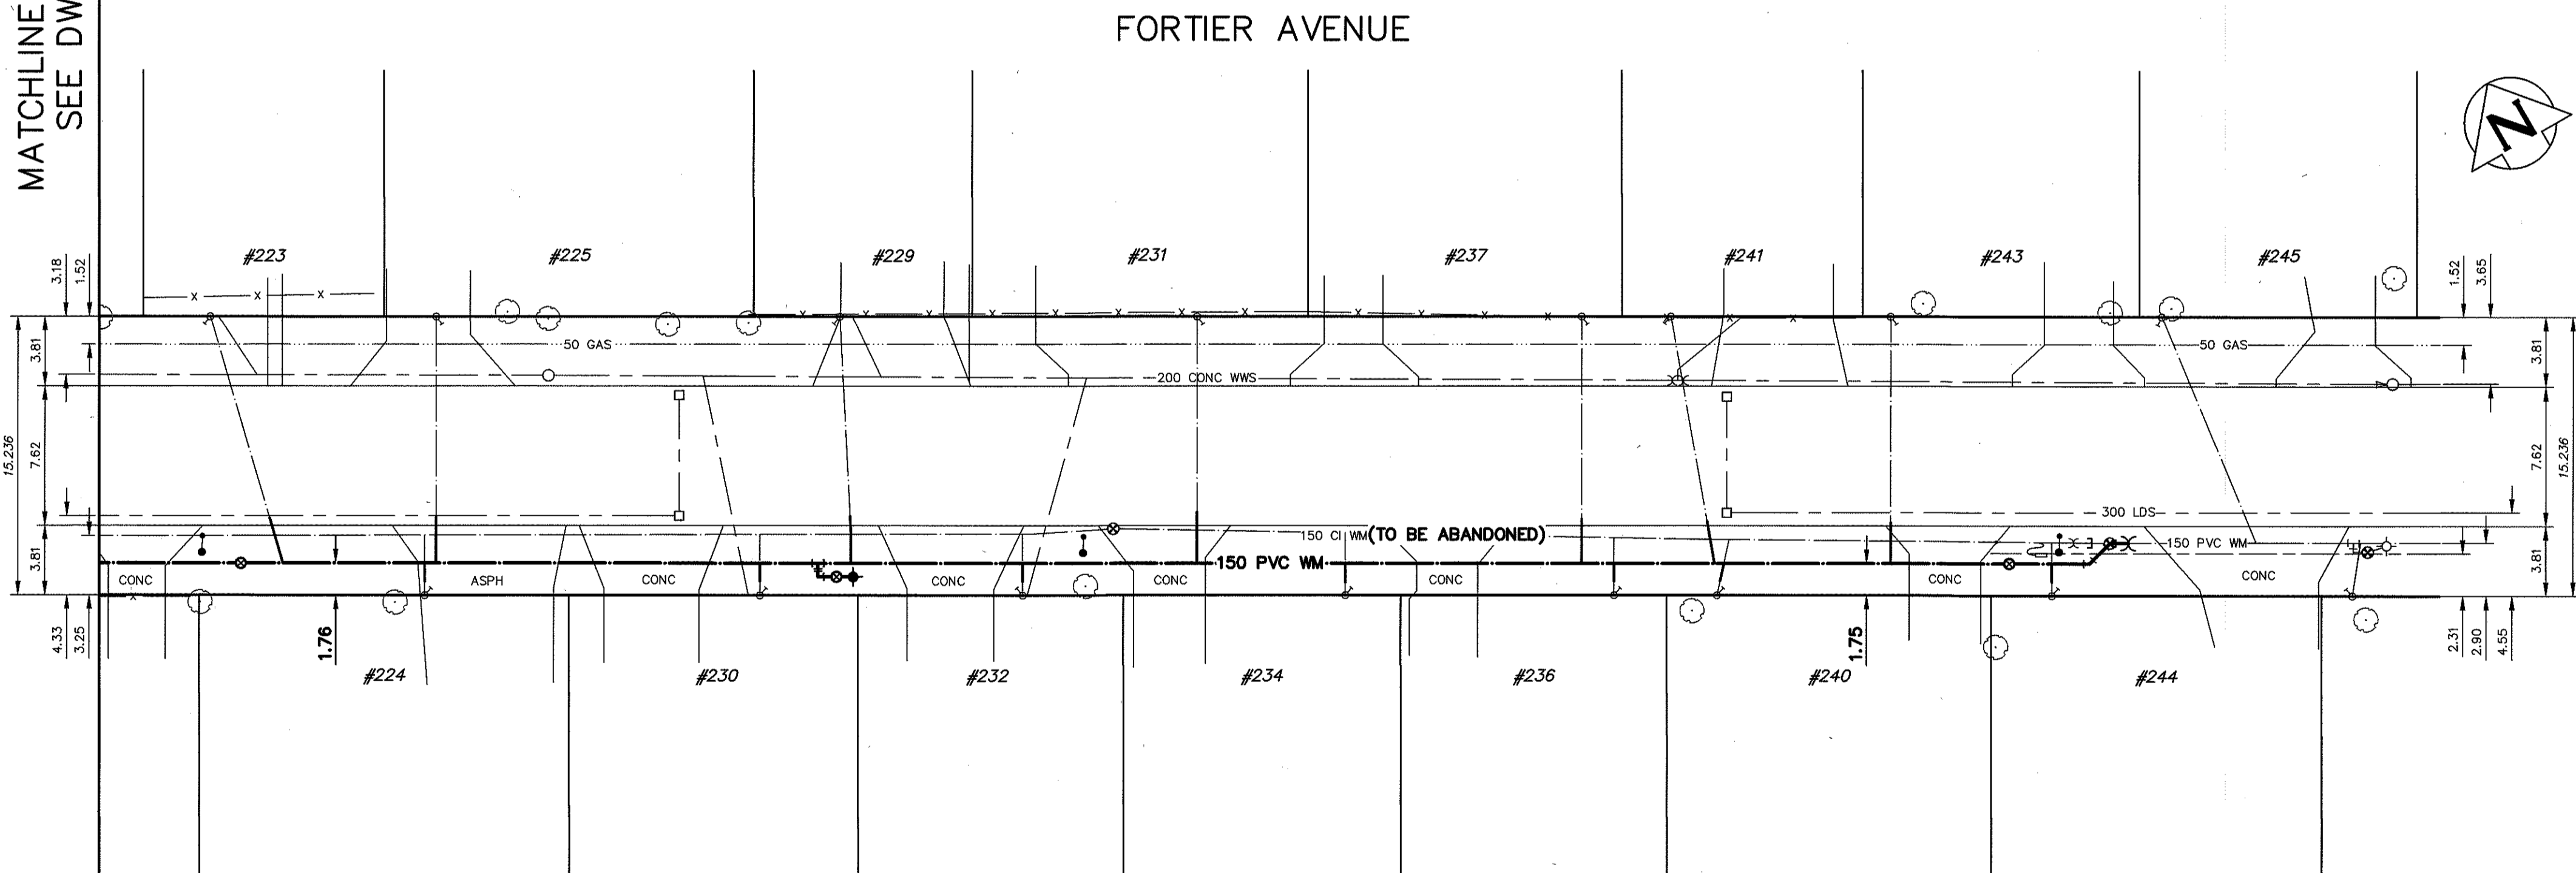

WARNING

IF POWER EQUIPMENT OR EXPLOSIVES ARE TO BE USED FOR EXCAVATION ON THIS PROJECT THE CONTRACTOR MUST:

- 1) NOTIFY THE GAS COMPANY OF THE PROPOSED LOCATION OF EXCAVATION.
- 2) TAKE PRECAUTION TO AVOID DAMAGE TO GAS COMPANY INSTALLATIONS.

SEE PROVINCIAL REGULATION 210/72 FOR DETAILS

LOCATION APPROVED
UNDERGROUND STRUCTURES

SUPV. U/G STRUCTURES COMMITTEE DATE

NOTE:
LOCATION OF UNDERGROUND STRUCTURES AS SHOWN ARE BASED ON THE BEST INFORMATION AVAILABLE BUT NO GUARANTEE IS GIVEN THAT ALL EXISTING UTILITIES ARE SHOWN OR THAT THE GIVEN LOCATIONS ARE EXACT. CONFIRMATION OF EXISTENCE AND EXACT LOCATION OF ALL SERVICES MUST BE OBTAINED FROM THE INDIVIDUAL UTILITIES BEFORE PROCEEDING WITH CONSTRUCTION.

VERTICAL DATUM: CGVD28 (HT2.0 Geoid)

HORIZONTAL DATUM: NAD83 (June 1990), Zone 14

NO.	ISSUED FOR TENDER	DATE	BY
0	ISSUED FOR TENDER	2026/04/17	TLE

NO. REVISIONS

KGS GROUP

DESIGNED BY: JOM
CHECKED BY: SLF
DRAWN BY: GEL
APPROVED BY: TLE

SCALE:
HORIZONTAL 1:250
VERTICAL 1:50

RELEASED FOR CONSTRUCTION

DATE

ENGINEERS GEOSCIENTISTS MANITOBA

Certificate of Authorization
KGS Group
No. 245

ENGINEER'S SEAL

CONSULTANT DRAWING NUMBER
C17

THE CITY OF WINNIPEG
WATER AND WASTE DEPARTMENT
ENGINEERING SERVICES DIVISION

2026 WATER MAIN RENEWALS
CONTRACT 7
FORTIER AVENUE
100.0m E OF HENDERSON HIGHWAY TO
225.0m E OF HENDERSON HIGHWAY

SHEET 17 OF 17
CITY DRAWING NUMBER
D-17464