





KERSEY BAY TO WESTGROVE SCHOOL
Scale 1:500

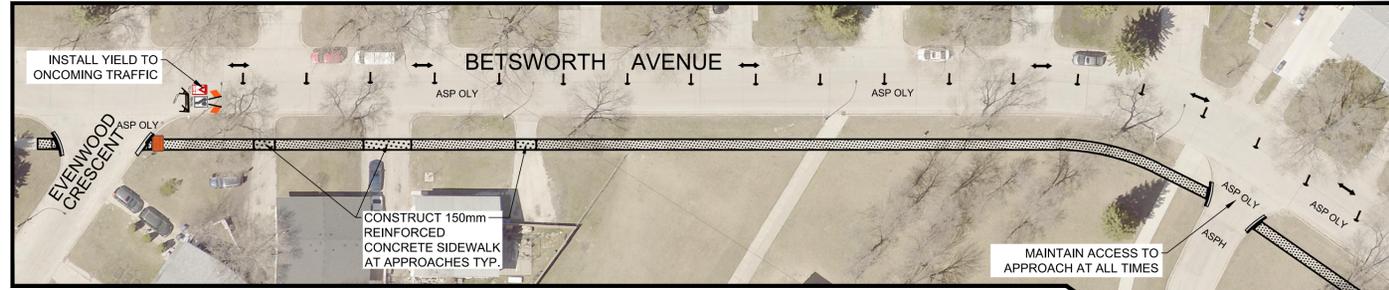

BETSWORTH AVENUE - EVENWOOD CRESCENT TO CULLEN DRIVE
Scale 1:500

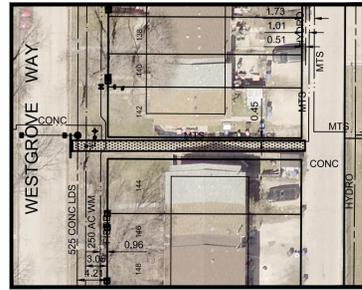

WESTGROVE WAY TO ALLEY CUT-THROUGH
Scale 1:500



MORTON BAY TO BARKER BOULEVARD CUT-THROUGH
Scale 1:500



HAMMOND ROAD TO SANDHAM CRESCENT CUT-THROUGH
Scale 1:500



SAVOY CRESCENT TO ALLEY CUT-THROUGH
Scale 1:500



ALDRESHOT BOULEVARD TO CUTHBERTSON AVENUE CUT-THROUGH
Scale 1:500

**ENGINEERS
GEOSCIENTISTS
MANITOBA**
Certificate of Authorization
AECOM Canada ULC.
No. 4671 Date: 03/02/2026

METRIC
WHOLE NUMBERS INDICATE MILLIMETRES
DECIMALIZED NUMBERS INDICATE METRES

150 mm W.M.	WATERMAIN	150 mm W.M.	HYDRO	HYDRO	PROFILE	LOCATION APPROVED UNDERGROUND STRUCTURES	B.M. ELEV.
◇	HYDRANT	◆	M.T.S.	— x —	N/W GUTTER	SUPV. U/G STRUCTURES COMMITTEE	
⊙	VALVE	⊙	CONCRETE	— □ —	S/E GUTTER	DATE	
300mm L.D.S.	LAND DRAINAGE SEWER	300mm L.D.S.	ASPHALT	— ○ —	N/W PROPERTY LINE	NOTE:	
250mm W.W.S.	WASTEWATER SEWER	250mm W.W.S.	PROPERTY LINE	— ○ —	S/E PROPERTY LINE	LOCATION OF UNDERGROUND STRUCTURES AS SHOWN ARE BASED ON THE BEST INFORMATION AVAILABLE. BUT NO GUARANTEE IS GIVEN THAT ALL EXISTING UTILITIES ARE SHOWN OR THAT THE GIVEN LOCATIONS ARE EXACT. CONFIRMATION OF EXISTENCE AND EXACT LOCATION OF ALL SERVICES MUST BE OBTAINED FROM THE INDIVIDUAL UTILITIES BEFORE PROCEEDING WITH CONSTRUCTION.	
○	MANHOLE	●	SURVEY BAR	— (35.750) —			
□	CATCH BASIN	■	ELEVATION				
▽	CATCH PIT	⊙	TREE				
↑	TRAFFIC SIGNAL POLE	↑	SIDEWALK RAMP				
↑	STREET LIGHT	↑	CONCRETE SIDEWALK				
—	GAS	—	FENCE				
EXISTING	LEGEND - PLAN	PROPOSED	EXISTING	LEGEND - PLAN	PROPOSED	EXISTING	LEGEND - PROFILE

DESIGNED BY	BC	CHECKED BY	RC
DRAWN BY	RAM	APPROVED BY	RC
HOR. SCALE:	1:500	RELEASED FOR CONSTRUCTION BY:	
VERTICAL:	N/A	DATE	02/18/2026
NO.	REVISIONS	DATE	BY
0	ISSUED FOR TENDER	03/02/2026	BC
A	ISSUED FOR REVIEW	01/30/2026	BC

ENGINEER'S SEAL	
CONSULTANT DRAWING NO.	CT-48

AECOM

THE CITY OF WINNIPEG
PUBLIC WORKS DEPARTMENT
ENGINEERING DIVISION

2026 LOCAL STREET RENEWAL PROGRAM	CITY DRAWING NUMBER
SIDEWALK RENEWAL VARIOUS LOCATIONS	SHEET 48 OF 48