





WESTVIEW PARK ROAD RECONSTRUCTION CROSS SECTION  
Scale N.T.S.

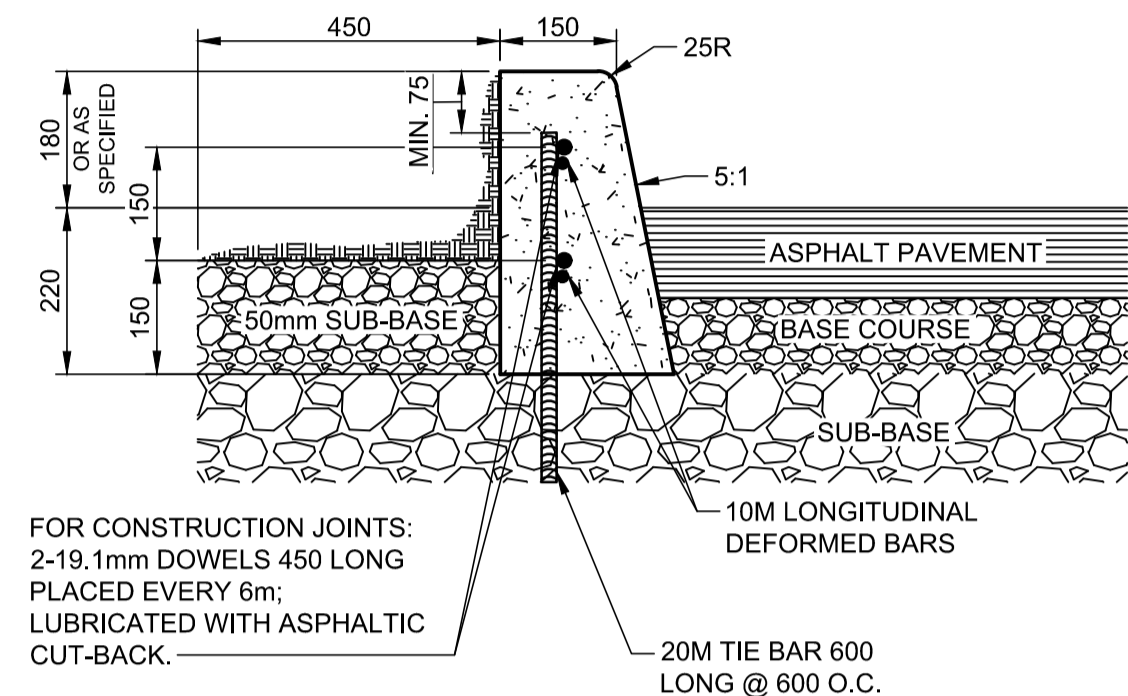


BARRIER CURB FOR ASPHALT PAVEMENT - SD-200A  
Scale N.T.S.

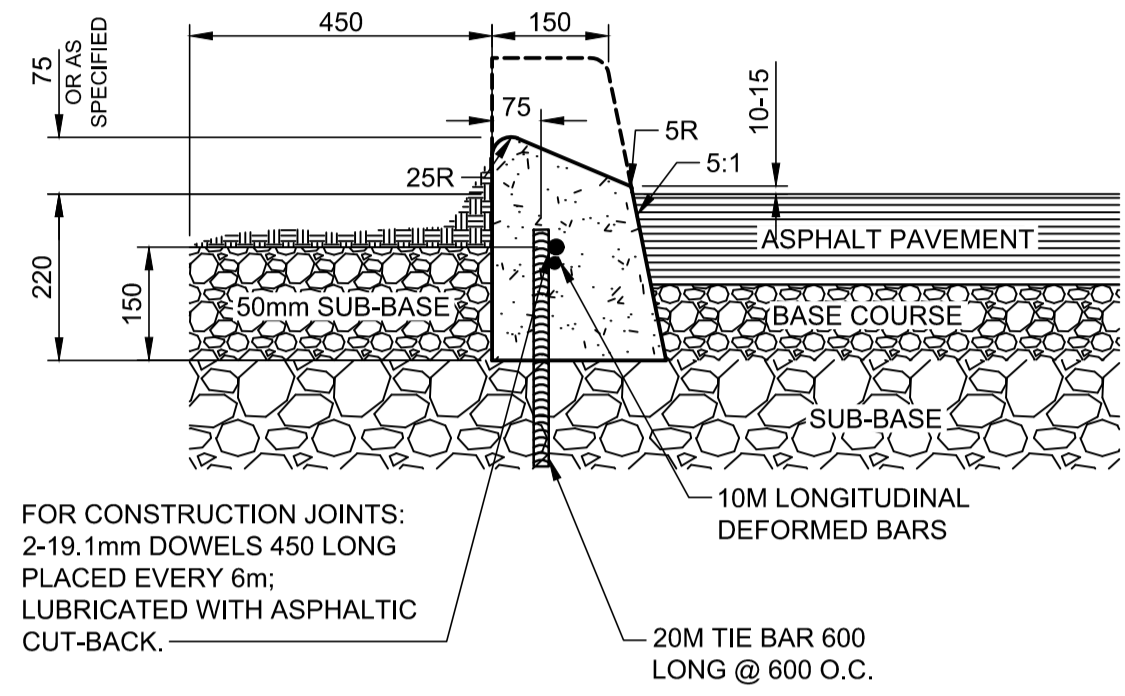

LIP CURB FOR ASPHALT PAVEMENT - SD-202D  
Scale N.T.S.

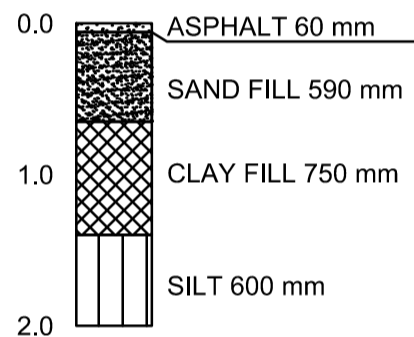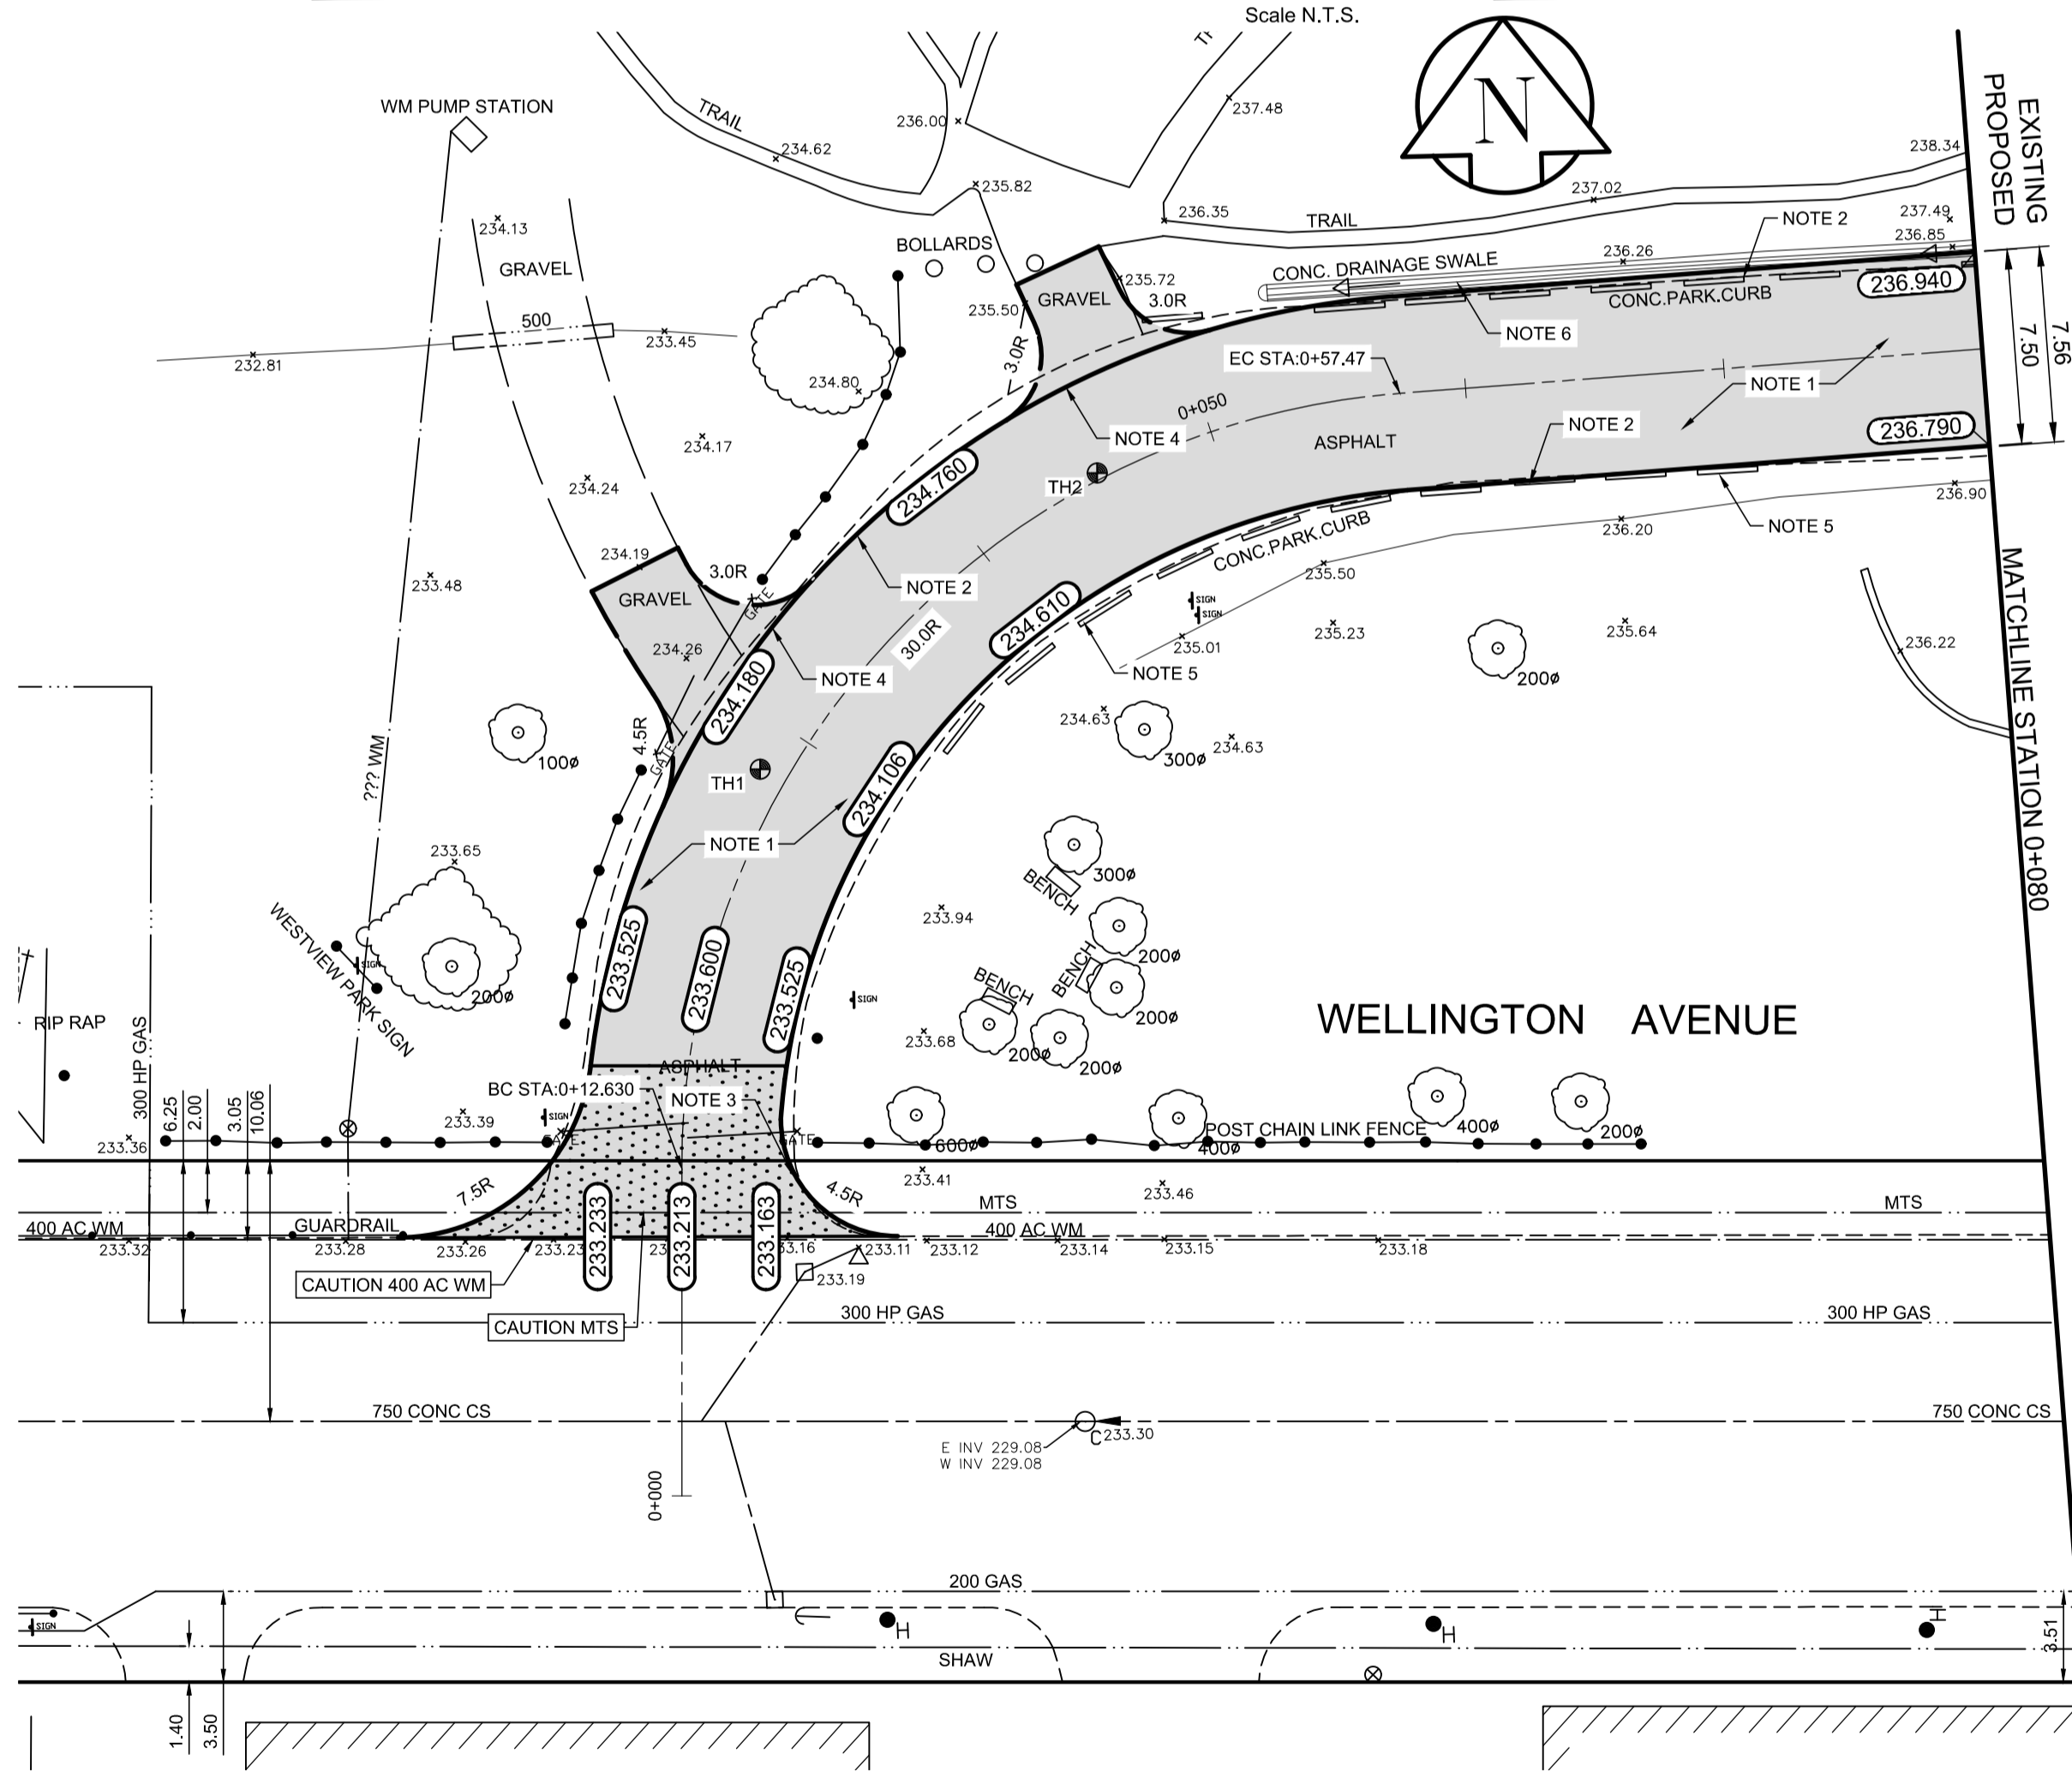

TESTHOLE TH1

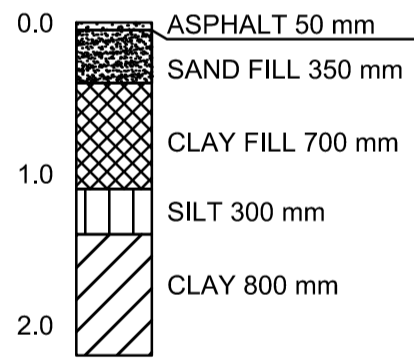

TESTHOLE TH2

EXISTING	LEGEND - PLAN	PROPOSED	EXISTING	LEGEND - PLAN	PROPOSED	EXISTING	LEGEND - PROFILE	PROPOSED
150 mm W.M.	WATERMAIN	150 mm W.M.	HYDRO	M.T.S.	HYDRO	— x — x —	PROFILE	— x — x —
300mm L.D.S.	LAND DRAINAGE SEWER	300mm L.D.S.	CONCRETE	CONCRETE	CONCRETE	— □ — □ —	N/W GUTTER	— □ — □ —
250mm W.W.S.	WASTEWATER SEWER	250mm W.W.S.	ASPHALT	ASPHALT	ASPHALT	— ○ — ○ —	S/E GUTTER	— ○ — ○ —
MANHOLE	MANHOLE	MANHOLE	PROPERTY LINE	PROPERTY LINE	PROPERTY LINE	— — — — —	N/W PROPERTY LINE	— — — — —
CATCH BASIN	CATCH BASIN	CATCH BASIN	SURVEY BAR	SURVEY BAR	SURVEY BAR	— — — — —	S/E PROPERTY LINE	— — — — —
CATCH PIT	CATCH PIT	CATCH PIT	ELEVATION	ELEVATION	ELEVATION	(35.750)		
TRAFFIC SIGNAL POLE	TRAFFIC SIGNAL POLE	TRAFFIC SIGNAL POLE	TREE	TREE	TREE	300#		
STREET LIGHT	STREET LIGHT	STREET LIGHT	SIDEWALK RAMP	SIDEWALK RAMP	SIDEWALK RAMP	— — — — —		
GAS	GAS	GAS	CONCRETE SIDEWALK	CONCRETE SIDEWALK	CONCRETE SIDEWALK	— — — — —		
			FENCE	FENCE	FENCE	— — — — —		

LOCATION APPROVED UNDERGROUND STRUCTURES

SUPV. U/G STRUCTURES COMMITTEE DATE

NOTE: LOCATION OF UNDERGROUND STRUCTURES AS SHOWN ARE BASED ON THE BEST INFORMATION AVAILABLE. BUT NO GUARANTEE IS GIVEN THAT ALL EXISTING UTILITIES ARE SHOWN OR THAT THE GIVEN LOCATIONS ARE EXACT. CONFIRMATION OF EXISTENCE AND EXACT LOCATION OF ALL SERVICES MUST BE OBTAINED FROM THE INDIVIDUAL UTILITIES BEFORE PROCEEDING WITH CONSTRUCTION.

B.M. ELEV.	54 - S.E. Cor. Wellington Ave. & Empress St., Tblt. in N. Conc. foundation No. 1115/ 1113 Empress St., 3m E. & 0.3m below bricks of N.W. Cor. of Bldg.
ELEVATION: 233.863	
DESIGNED BY	BC
CHECKED BY	RC
DRAWN BY	RAM
APPROVED BY	RC
HOR. SCALE:	1:250
VERTICAL:	1:10
RELEASED FOR CONSTRUCTION BY:	
0 ISSUED FOR TENDER	03/12/2026 BC
A ISSUED FOR REVIEW	03/02/2026 BC
NO. REVISIONS	DATE BY

AECOM	
DESIGNED BY	BC
CHECKED BY	RC
DRAWN BY	RAM
APPROVED BY	RC
HOR. SCALE:	1:250
VERTICAL:	1:10
RELEASED FOR CONSTRUCTION BY:	
0 ISSUED FOR TENDER	03/12/2026 BC
A ISSUED FOR REVIEW	03/02/2026 BC
NO. REVISIONS	DATE BY

ENGINEER'S SEAL
CONSULTANT DRAWING NO. CT-20

THE CITY OF WINNIPEG PUBLIC WORKS DEPARTMENT ENGINEERING DIVISION	
2026 LOCAL STREET RENEWAL PROGRAM WESTVIEW PARK ROAD	
ASPHALT PAVEMENT RECONSTRUCTION WELLINGTON AVENUE TO STATION 0+080 PLAN/PROFILE	
CITY DRAWING NUMBER	
SHEET 20 OF 36	