


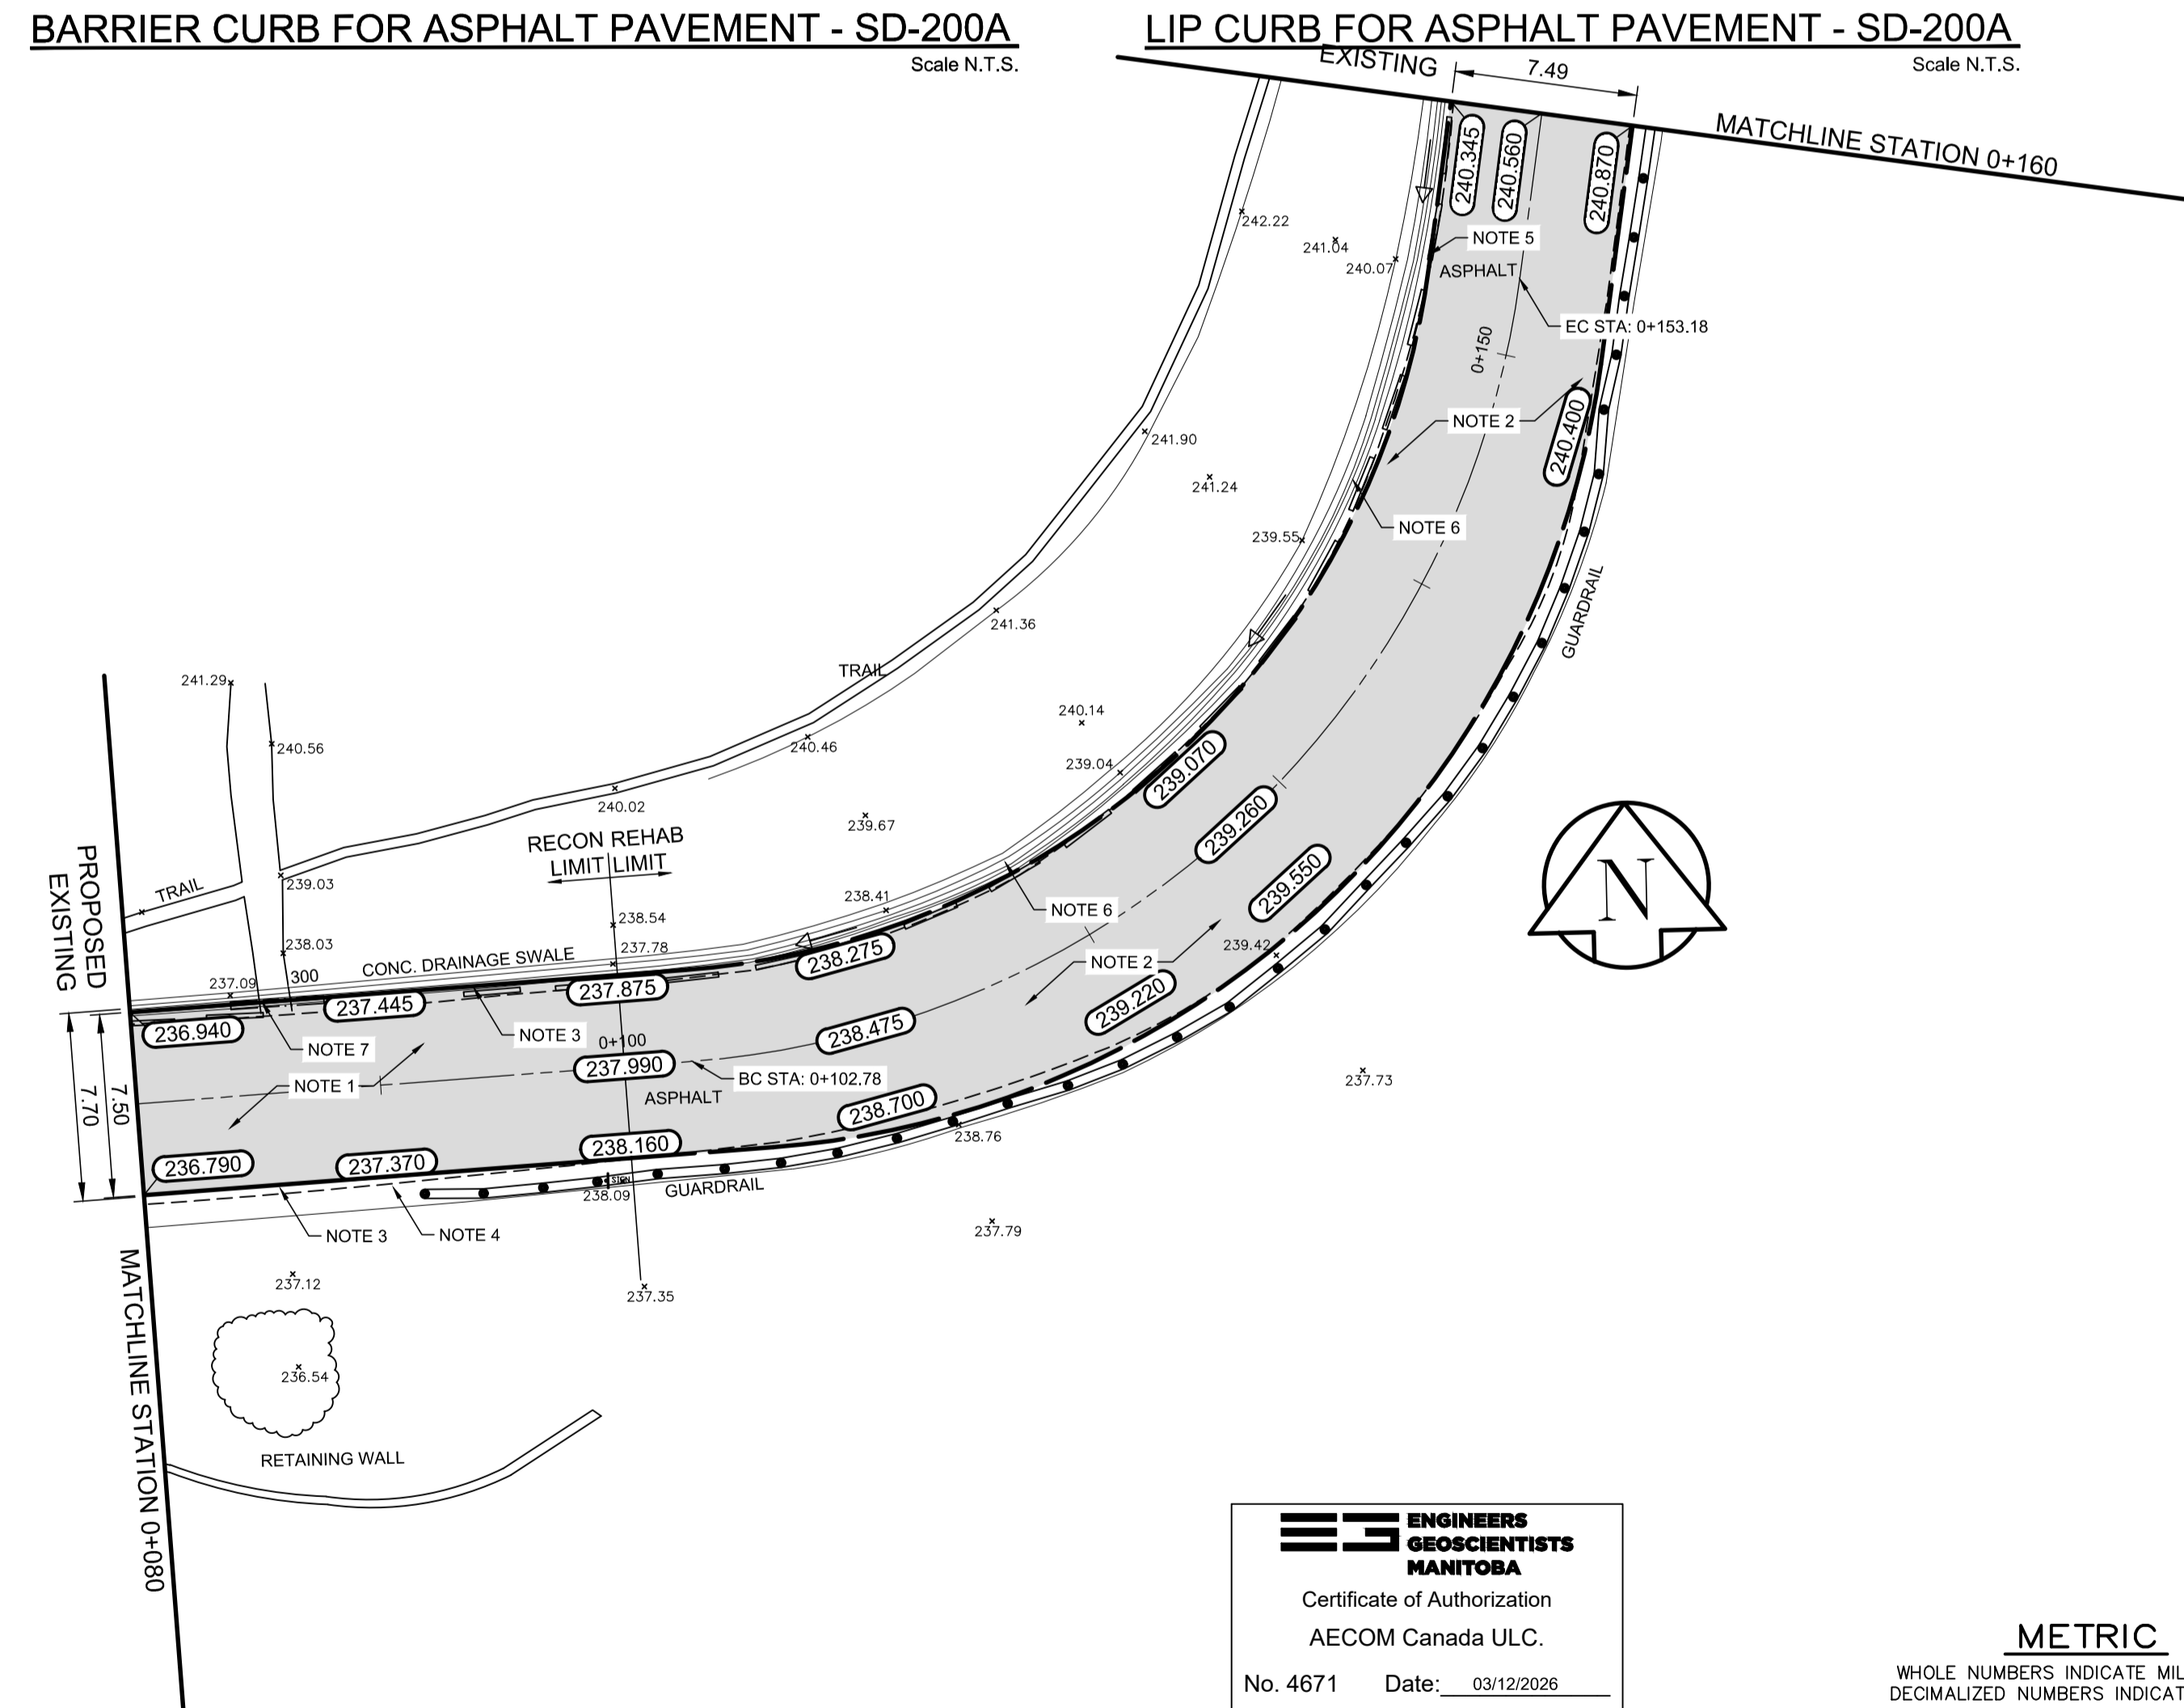





















































REFERENCE NOTES:

- A. PAVEMENT DIMENSIONS ARE TO BACK OF CURB
- B. PROPERTY LINES OBTAINED FROM CITY OF WINNIPEG L.B.I.S., AND NO SCALE FACTOR WAS APPLIED
- C. REFER TO AECOM FIELD BOOK NO. 5213

CONSTRUCTION NOTES:

- 1. REMOVE EXISTING PAVEMENT AND PLACE NEW ASPHALT PAVEMENT OVERLAY (50mm TYPE MS1 & 70mm TYPE MS2)
- 2. MILL EXISTING ASPHALT PAVEMENT AND PLACE NEW ASPHALT PAVEMENT OVERLAY TYPE MS1 (65mm AVERAGE THICKNESS)
- 3. CONSTRUCT NEW CONCRETE BARRIER CURB (180mm HT., DOWELLED)
- 4. CONTRACTOR TO REMOVE AND STOCKPILE CONCRETE PARKING CURBS FOR C.O.W.
- 5. REMOVE AND REINSTALL CONCRETE PARKING CURBS
- 6. CLEAN OUT EXISTING CONCRETE SWALE
- 7. REMOVE EXISTING CULVERT



	WATERMAIN			HYDRO			C PROFILE	
	HYDRANT			M.T.S.			N/W GUTTER	
	VALVE			CONCRETE			S/E GUTTER	
	LAND DRAINAGE SEWER			ASPHALT			NW PROPERTY LINE	
	WASTEWATER SEWER			PROPERTY LINE			S/E PROPERTY LINE	
	MANHOLE			SURVEY BAR				
	CATCH BASIN			ELEVATION				
	CATCH PIT			TREE				
	TRAFFIC SIGNAL POLE			SIDEWALK RAMP				
	STREET LIGHT			CONCRETE SIDEWALK				
	GAS			FENCE				
EXISTING	LEGEND - PLAN	PROPOSED	EXISTING	LEGEND - PLAN	PROPOSED	EXISTING	LEGEND - PROFILE	PROPOSED


LOCATION APPROVED UNDERGROUND STRUCTURES	
SUPV. U/G STRUCTURES COMMITTEE	DATE
<b>NOTE:</b> LOCATION OF UNDERGROUND STRUCTURES AS SHOWN ARE BASED ON THE BEST INFORMATION AVAILABLE, BUT NO GUARANTEE IS GIVEN THAT ALL EXISTING UTILITIES ARE SHOWN OR THAT THE GIVEN LOCATIONS ARE EXACT. CONFIRMATION OF EXISTENCE AND EXACT LOCATION OF ALL SERVICES MUST BE OBTAINED FROM THE INDIVIDUAL UTILITIES BEFORE PROCEEDING WITH CONSTRUCTION.	

**B.M.  
ELEV.**

54 - S.E. Cor. Wellington Ave. & Empress St., Tblt. in N. Conc.  
foundation No. 1115/ 1113 Empress St., 3m E. & 0.3m below  
bricks of N.W. Cor. of Bldg.

**ELEVATION: 233.863**

S					
N					
	0	ISSUED FOR TENDER	03/12/2026	BC	
	A	ISSUED FOR REVIEW	03/02/2026	BC	
	NO.	REVISIONS	DATE	BY	

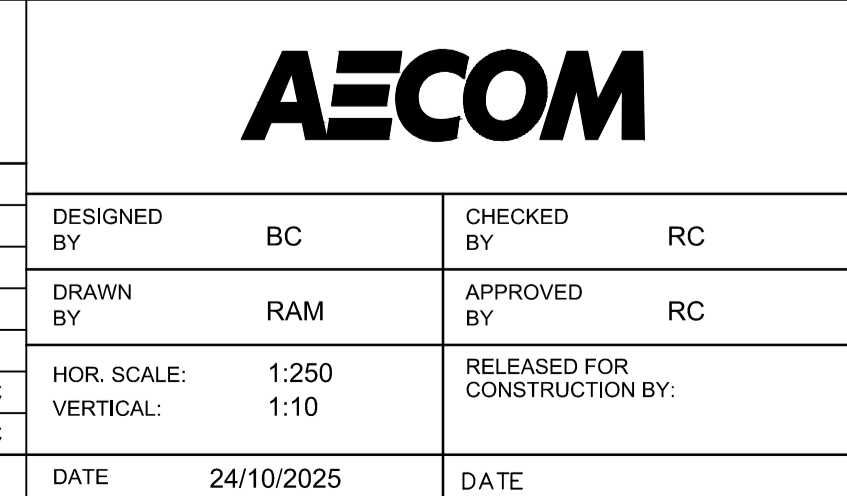

ENGINEER'S SEAL

CONSULTANT DRAWING NO.  
CT-21

