


REFERENCE NOTES:

- PAVEMENT DIMENSIONS ARE TO BACK OF CURB
- BASELINE IS CENTRE LINE ROADWAY
- PROPERTY LINES OBTAINED FROM CITY OF WINNIPEG L.B.I.S., AND NO SCALE FACTOR WAS APPLIED
- REFER TO AECOM FIELD BOOK NO. 5215

CONSTRUCTION NOTES:

- REMOVE EXISTING PAVEMENT AND CONSTRUCT NEW 200mm REINFORCED CONCRETE PAVEMENT
- REMOVE EXISTING PAVEMENT AND CONSTRUCT NEW 200mm REINFORCED CONCRETE PAVEMENT c/w NEW ASPHALT PAVEMENT OVERLAY TYPE MS1
- REMOVE EXISTING ASPHALT PAVEMENT AND PLACE NEW ASPHALT PAVEMENT OVERLAY TYPE MS1
- CONSTRUCT NEW MODIFIED BARRIER CURB (180mm HT. INTEGRAL)
- CONSTRUCT NEW RAMP CURB (10-12mm HT., INTEGRAL)
- CONSTRUCT NEW 100mm CONCRETE SIDEWALK
- RE-GRADE EXISTING GRAVEL PARKING LOT

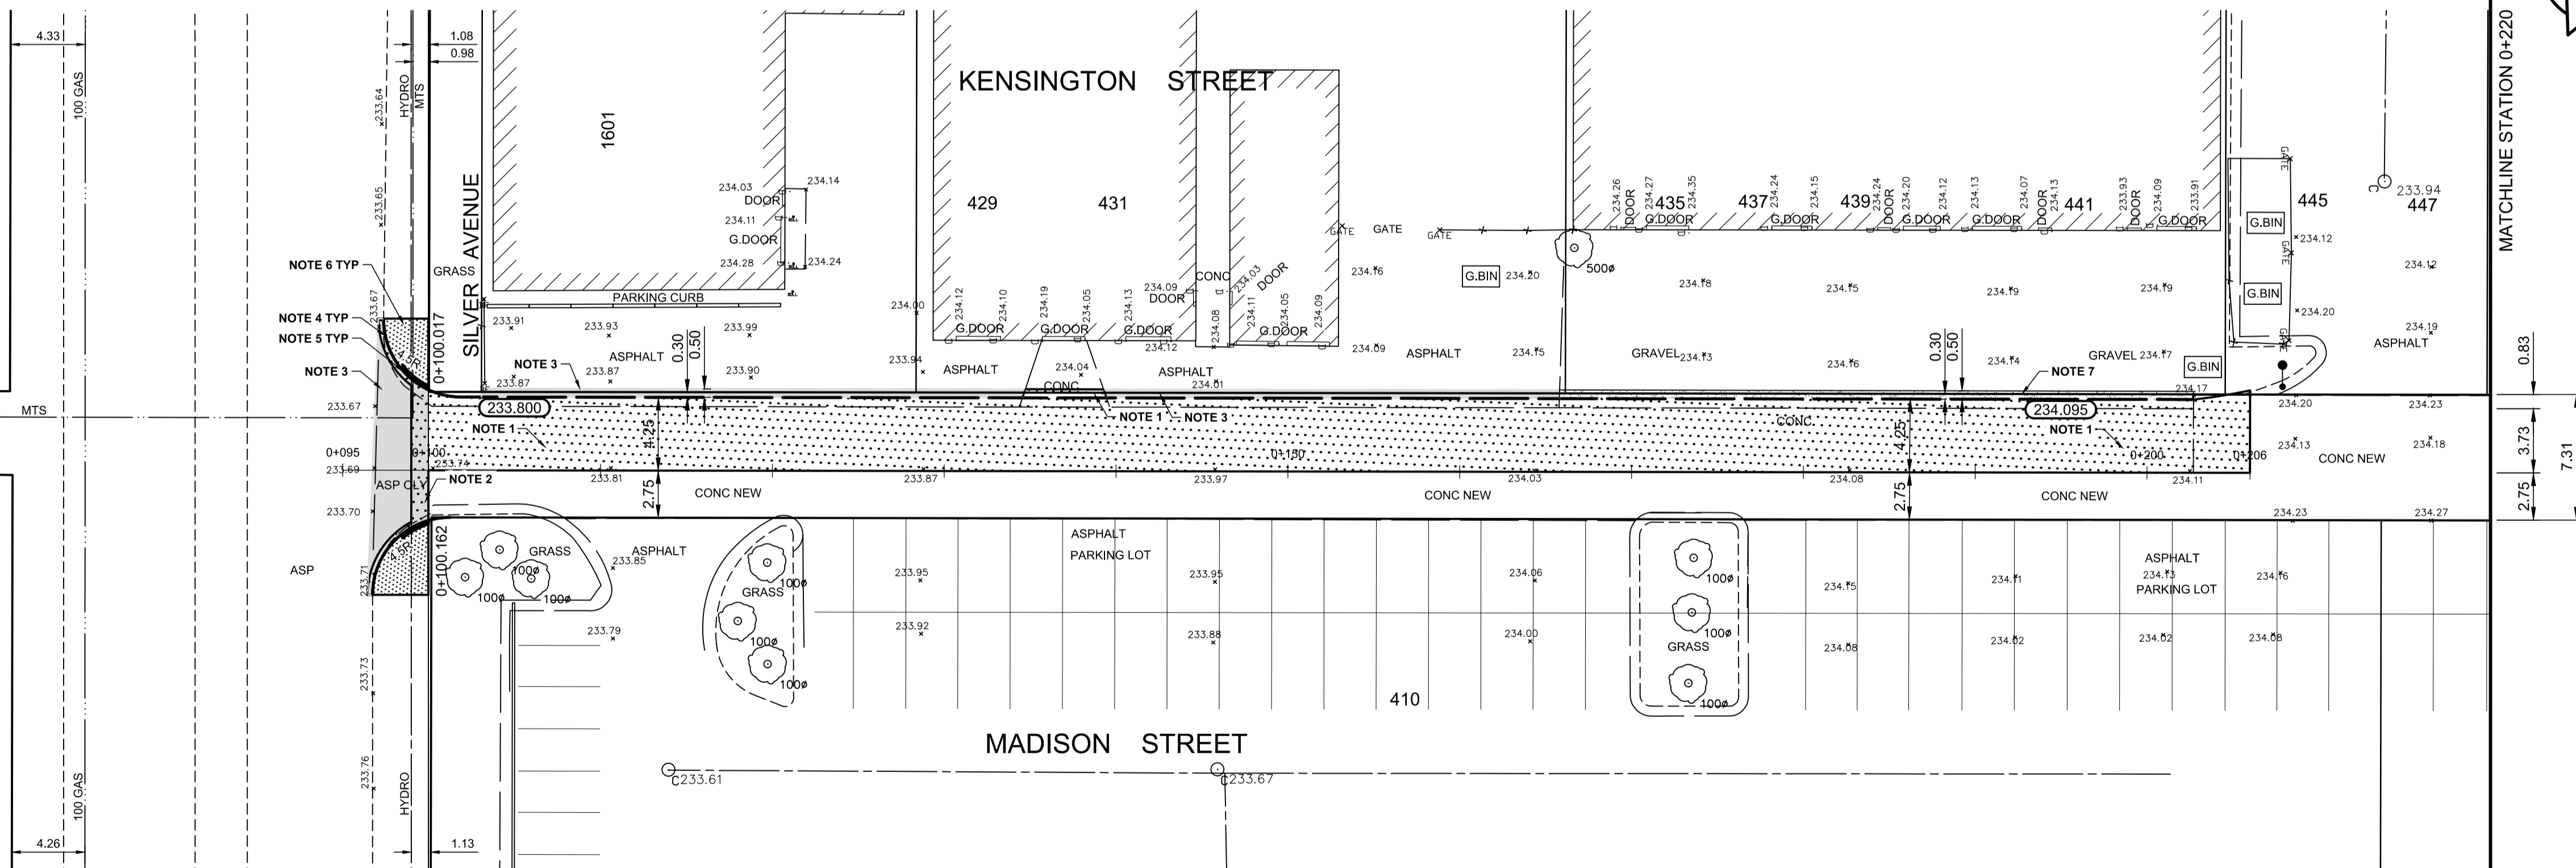

**ENGINEERS
GEOSCIENTISTS
MANITOBA**
Certificate of Authorization
AECOM Canada ULC.
No. 4671 Date: 03/12/2026

METRIC
WHOLE NUMBERS INDICATE MILLIMETRES
DECIMALIZED NUMBERS INDICATE METRES

150 mm W.M.	WATERMAIN	150 mm W.M.	HYDRO	150 mm W.M.	HYDRO	150 mm W.M.	HYDRO	150 mm W.M.	HYDRO
◇	HYDRANT	◆	M.T.S.	◆	M.T.S.	◆	M.T.S.	◆	M.T.S.
⊙	VALVE	⊙	CONCRETE	⊙	CONCRETE	⊙	CONCRETE	⊙	CONCRETE
300mm L.D.S.	LAND DRAINAGE SEWER	300mm L.D.S.	ASPHALT	300mm L.D.S.	ASPHALT	300mm L.D.S.	ASPHALT	300mm L.D.S.	ASPHALT
250mm W.W.S.	WASTEWATER SEWER	250mm W.W.S.	PROPERTY LINE	250mm W.W.S.	PROPERTY LINE	250mm W.W.S.	PROPERTY LINE	250mm W.W.S.	PROPERTY LINE
○	MANHOLE	●	SURVEY BAR	●	SURVEY BAR	●	SURVEY BAR	●	SURVEY BAR
□	CATCH BASIN	■	ELEVATION	■	ELEVATION	■	ELEVATION	■	ELEVATION
▽	CATCH PIT	▽	TREE	▽	TREE	▽	TREE	▽	TREE
↑	TRAFFIC SIGNAL POLE	↑	SIDEWALK RAMP	↑	SIDEWALK RAMP	↑	SIDEWALK RAMP	↑	SIDEWALK RAMP
↑	STREET LIGHT	↑	CONCRETE SIDEWALK	↑	CONCRETE SIDEWALK	↑	CONCRETE SIDEWALK	↑	CONCRETE SIDEWALK
↑	GAS	↑	FENCE	↑	FENCE	↑	FENCE	↑	FENCE
EXISTING	LEGEND - PLAN	PROPOSED	EXISTING	LEGEND - PLAN	PROPOSED	EXISTING	LEGEND - PLAN	PROPOSED	EXISTING

LOCATION APPROVED
UNDERGROUND STRUCTURES

SUPV. U/G STRUCTURES
COMMITTEE

NOTE:
LOCATION OF UNDERGROUND STRUCTURES AS SHOWN ARE BASED ON THE BEST INFORMATION AVAILABLE. BUT NO GUARANTEE IS GIVEN THAT THE GIVEN LOCATIONS ARE EXACT. CONFIRMATION OF EXISTENCE AND EXACT LOCATION OF ALL SERVICES MUST BE OBTAINED FROM THE INDIVIDUAL UTILITIES BEFORE PROCEEDING WITH CONSTRUCTION.

B.M. ELEV. 12 - S.E. Cor. King Edward St. & Saskatchewan Ave., Tblt. in N. Conc. foundation No. 945 King Edward St., 1m E. & 0.7m below brick of N.W. Cor. of Bldg.

ELEVATION: 234.972			
0	ISSUED FOR TENDER	03/12/2026	BC
A	ISSUED FOR REVIEW	03/02/2024	BC
NO.	REVISIONS	DATE	BY

AECOM

DESIGNED BY	BC	CHECKED BY	RC
DRAWN BY	RAM	APPROVED BY	RC
HOR. SCALE:	1:250	RELEASED FOR CONSTRUCTION BY:	
VERTICAL:	1:10	DATE	24/10/2025

ENGINEER'S SEAL

CONSULTANT DRAWING NO.
CT-25

THE CITY OF WINNIPEG
PUBLIC WORKS DEPARTMENT
ENGINEERING DIVISION

2026 LOCAL STREET RENEWAL PROGRAM KENSINGTON STREET & MADISON STREET ALLEY		CITY DRAWING NUMBER	
PAVEMENT REHABILITATION SILVER AVENUE TO STATION 0+206 PLAN/PROFILE		SHEET	25 OF 36