



NOTE: CHAINAGES SHOWN ARE ALONG N. P. OF CORYDON AVENUE

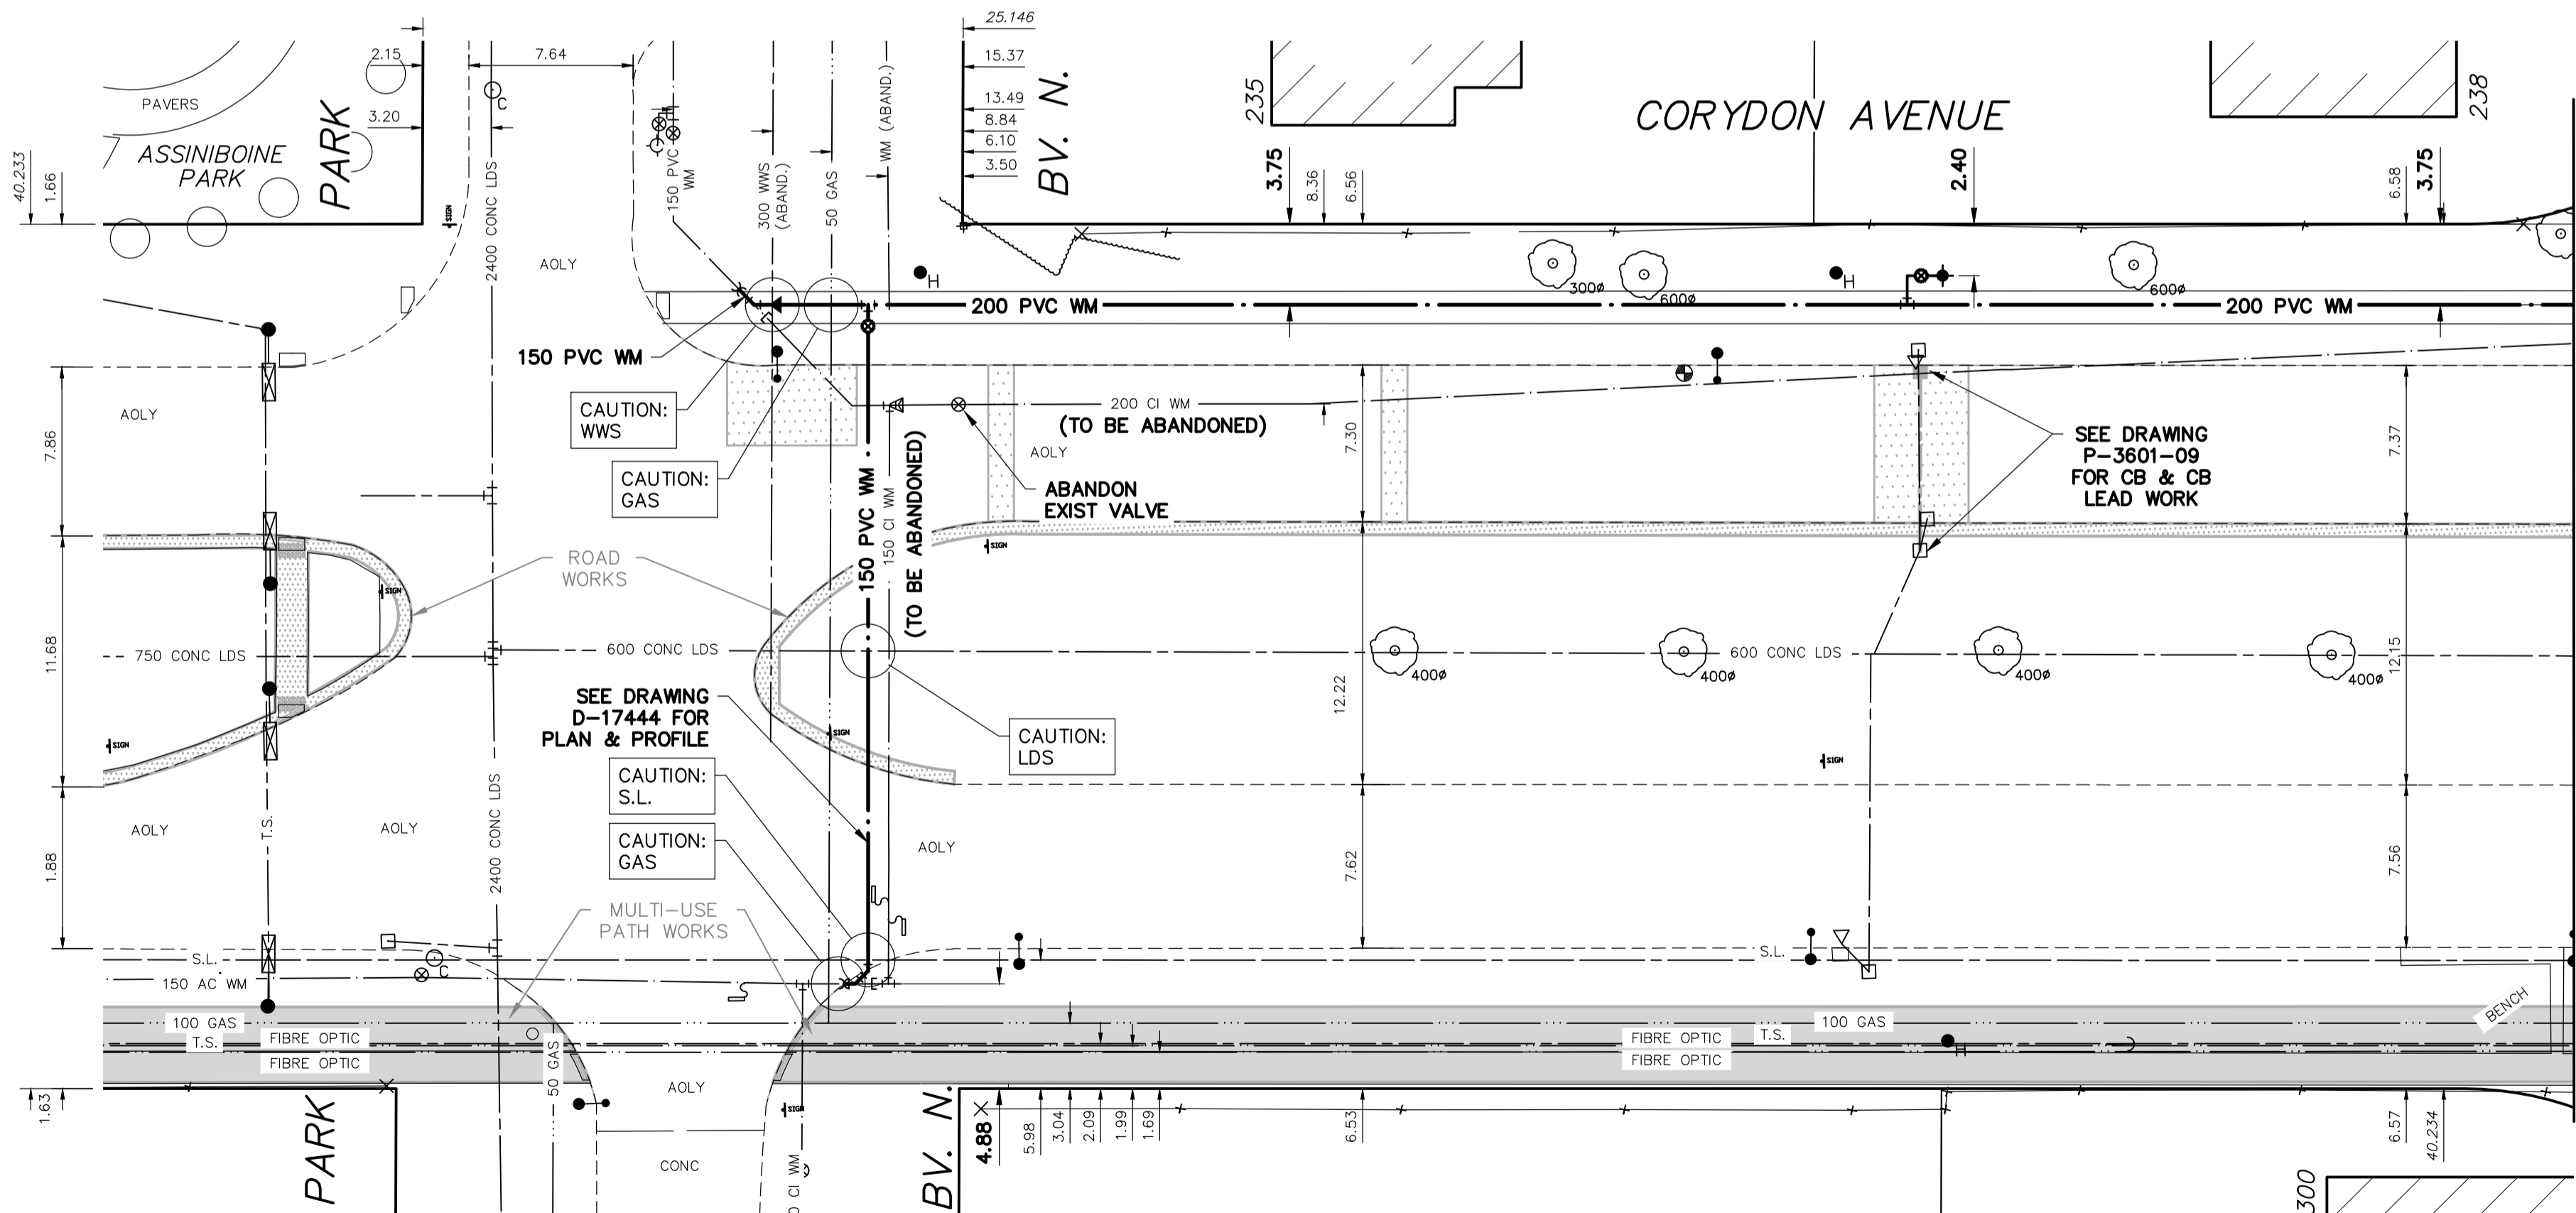

MATCHLINE 1+75
SEE DWG D-17442

FOR INDEX SEE P-3601-00

NOTE: ALL VALVES TO BE INSTALLED COUNTERCLOCKWISE TO CLOSE

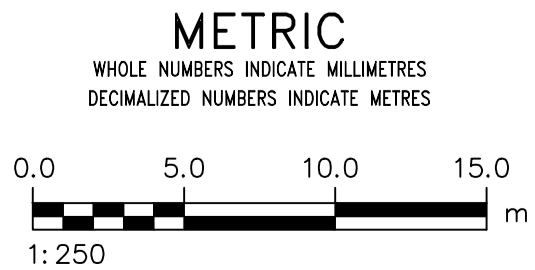

**ENGINEERS
GEOSCIENTISTS
MANTOBA**
Certificate of Authorization
AECOM Canada ULC
No. 4671

LOCATION APPROVED UNDERGROUND STRUCTURES	
SUPV. U/G STRUCTURES COMMITTEE	DATE
NOTE: LOCATION OF UNDERGROUND STRUCTURES AS SHOWN ARE BASED ON THE BEST INFORMATION AVAILABLE BUT NO GUARANTEE IS GIVEN THAT ALL EXISTING UTILITIES ARE SHOWN OR THAT THE GIVEN LOCATIONS ARE EXACT. CONFIRMATION OF EXISTENCE AND EXACT LOCATION OF ALL SERVICES MUST BE OBTAINED FROM THE INDIVIDUAL UTILITIES BEFORE PROCEEDING WITH CONSTRUCTION.	
0	ISSUED FOR TENDER
26/03/26	JP
NO.	REVISIONS
	DATE
	BY

AECOM		DESIGNED BY	JP	CHECKED BY	JAT
		DRAWN BY	LB	APPROVED BY	KFC
SCALE:		RELEASED FOR CONSTRUCTION			
HORIZONTAL		1:250			
VERTICAL		1:50			
DATE		DATE			
26/03/26		26/03/26			
JP		STACY COURNOYER			

ENGINEER'S SEAL
CONSULTANT DRAWING NUMBER
CU-01

THE CITY OF WINNIPEG
WATER AND WASTE DEPARTMENT
ENGINEERING DIVISION

2026 REGIONAL STREET RENEWAL PROGRAM-CORYDON AVE
2026 WATER MAIN RENEWALS - CONTRACT 9

CORYDON AVENUE
15m W OF PARK BOULEVARD NORTH TO
75m E OF PARK BOULEVARD NORTH

SHEET **22** OF **28**
CITY DRAWING NUMBER
D-17441