


NOTE: CHAINAGES SHOWN ARE ALONG N. P. OF CORYDON AVENUE

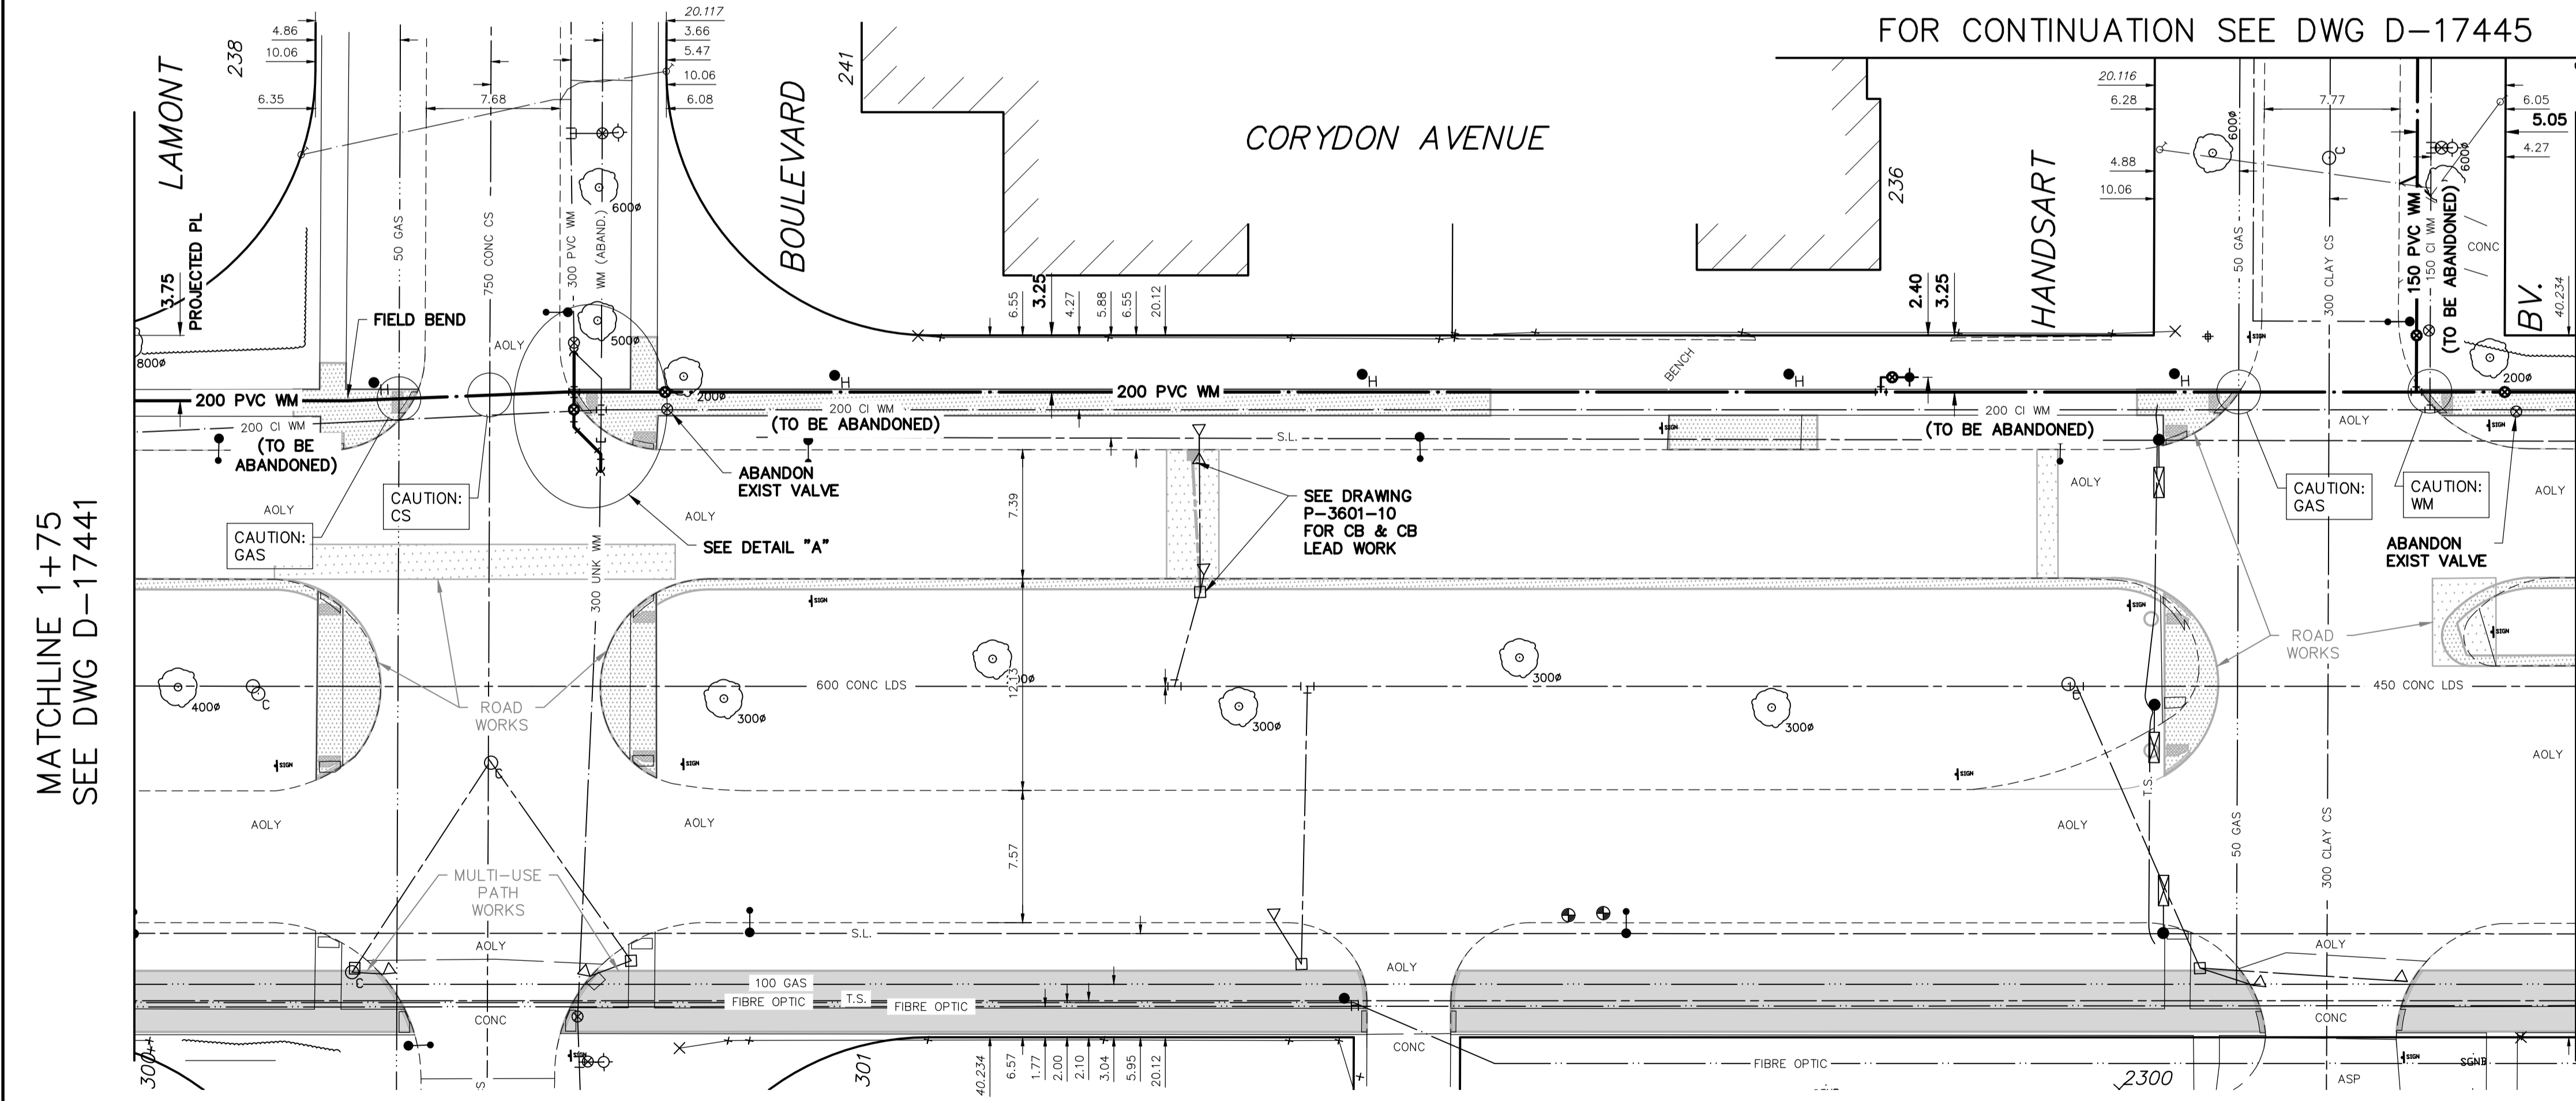


MATCHLINE 1+75
SEE DWG D-17441

MATCHLINE 3+15
SEE DWG D-17443

FOR INDEX SEE P-3601-00

NOTE: ALL VALVES TO BE INSTALLED COUNTERCLOCKWISE TO CLOSE

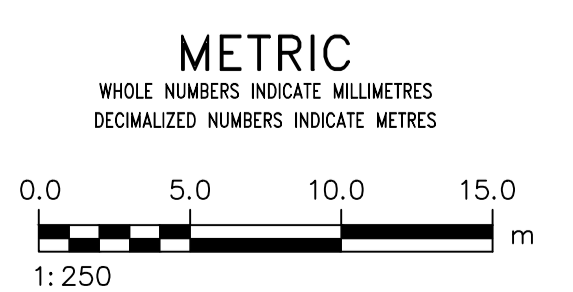

| LOCATION APPROVED UNDERGROUND STRUCTURES | | | |
|--|-------------------|----------|----|
| SUPV. U/G STRUCTURES COMMITTEE | DATE | | |
| NOTE: LOCATION OF UNDERGROUND STRUCTURES AS SHOWN ARE BASED ON THE BEST INFORMATION AVAILABLE BUT NO GUARANTEE IS GIVEN THAT ALL EXISTING UTILITIES ARE SHOWN OR THAT THE GIVEN LOCATIONS ARE EXACT. CONFIRMATION OF EXISTENCE AND EXACT LOCATION OF ALL SERVICES MUST BE OBTAINED FROM THE INDIVIDUAL UTILITIES BEFORE PROCEEDING WITH CONSTRUCTION. | | | |
| 0 | ISSUED FOR TENDER | 26/03/26 | JP |
| NO. | REVISIONS | DATE | BY |

| | | | | | |
|------------|--|---------------------------|----|-------------|-----|
| | | DESIGNED BY | JP | CHECKED BY | JAT |
| | | DRAWN BY | LB | APPROVED BY | KFC |
| SCALE: | | RELEASED FOR CONSTRUCTION | | | |
| HORIZONTAL | | 1:250 | | | |
| VERTICAL | | 1:50 | | | |
| DATE | | DATE | | | |
| 26/03/26 | | 26/03/26 | | | |
| BY | | STACY COURNOYER | | | |
| DATE | | DATE | | | |
| 26/03/26 | | 26/03/26 | | | |

ENGINEER'S SEAL
CONSULTANT DRAWING NUMBER
CU-02

THE CITY OF WINNIPEG
 WATER AND WASTE DEPARTMENT
 ENGINEERING DIVISION
 2026 REGIONAL STREET RENEWAL PROGRAM-CORYDON AVE
 2026 WATER MAIN RENEWALS - CONTRACT 9
CORYDON AVENUE
 10m W OF LAMONT BOULEVARD TO
 4m E OF HANDSART

SHEET 23 OF 28
 CITY DRAWING NUMBER
D-17442