


NOTE: CHAINAGES SHOWN ARE ALONG
N. P. OF CORYDON AVENUE


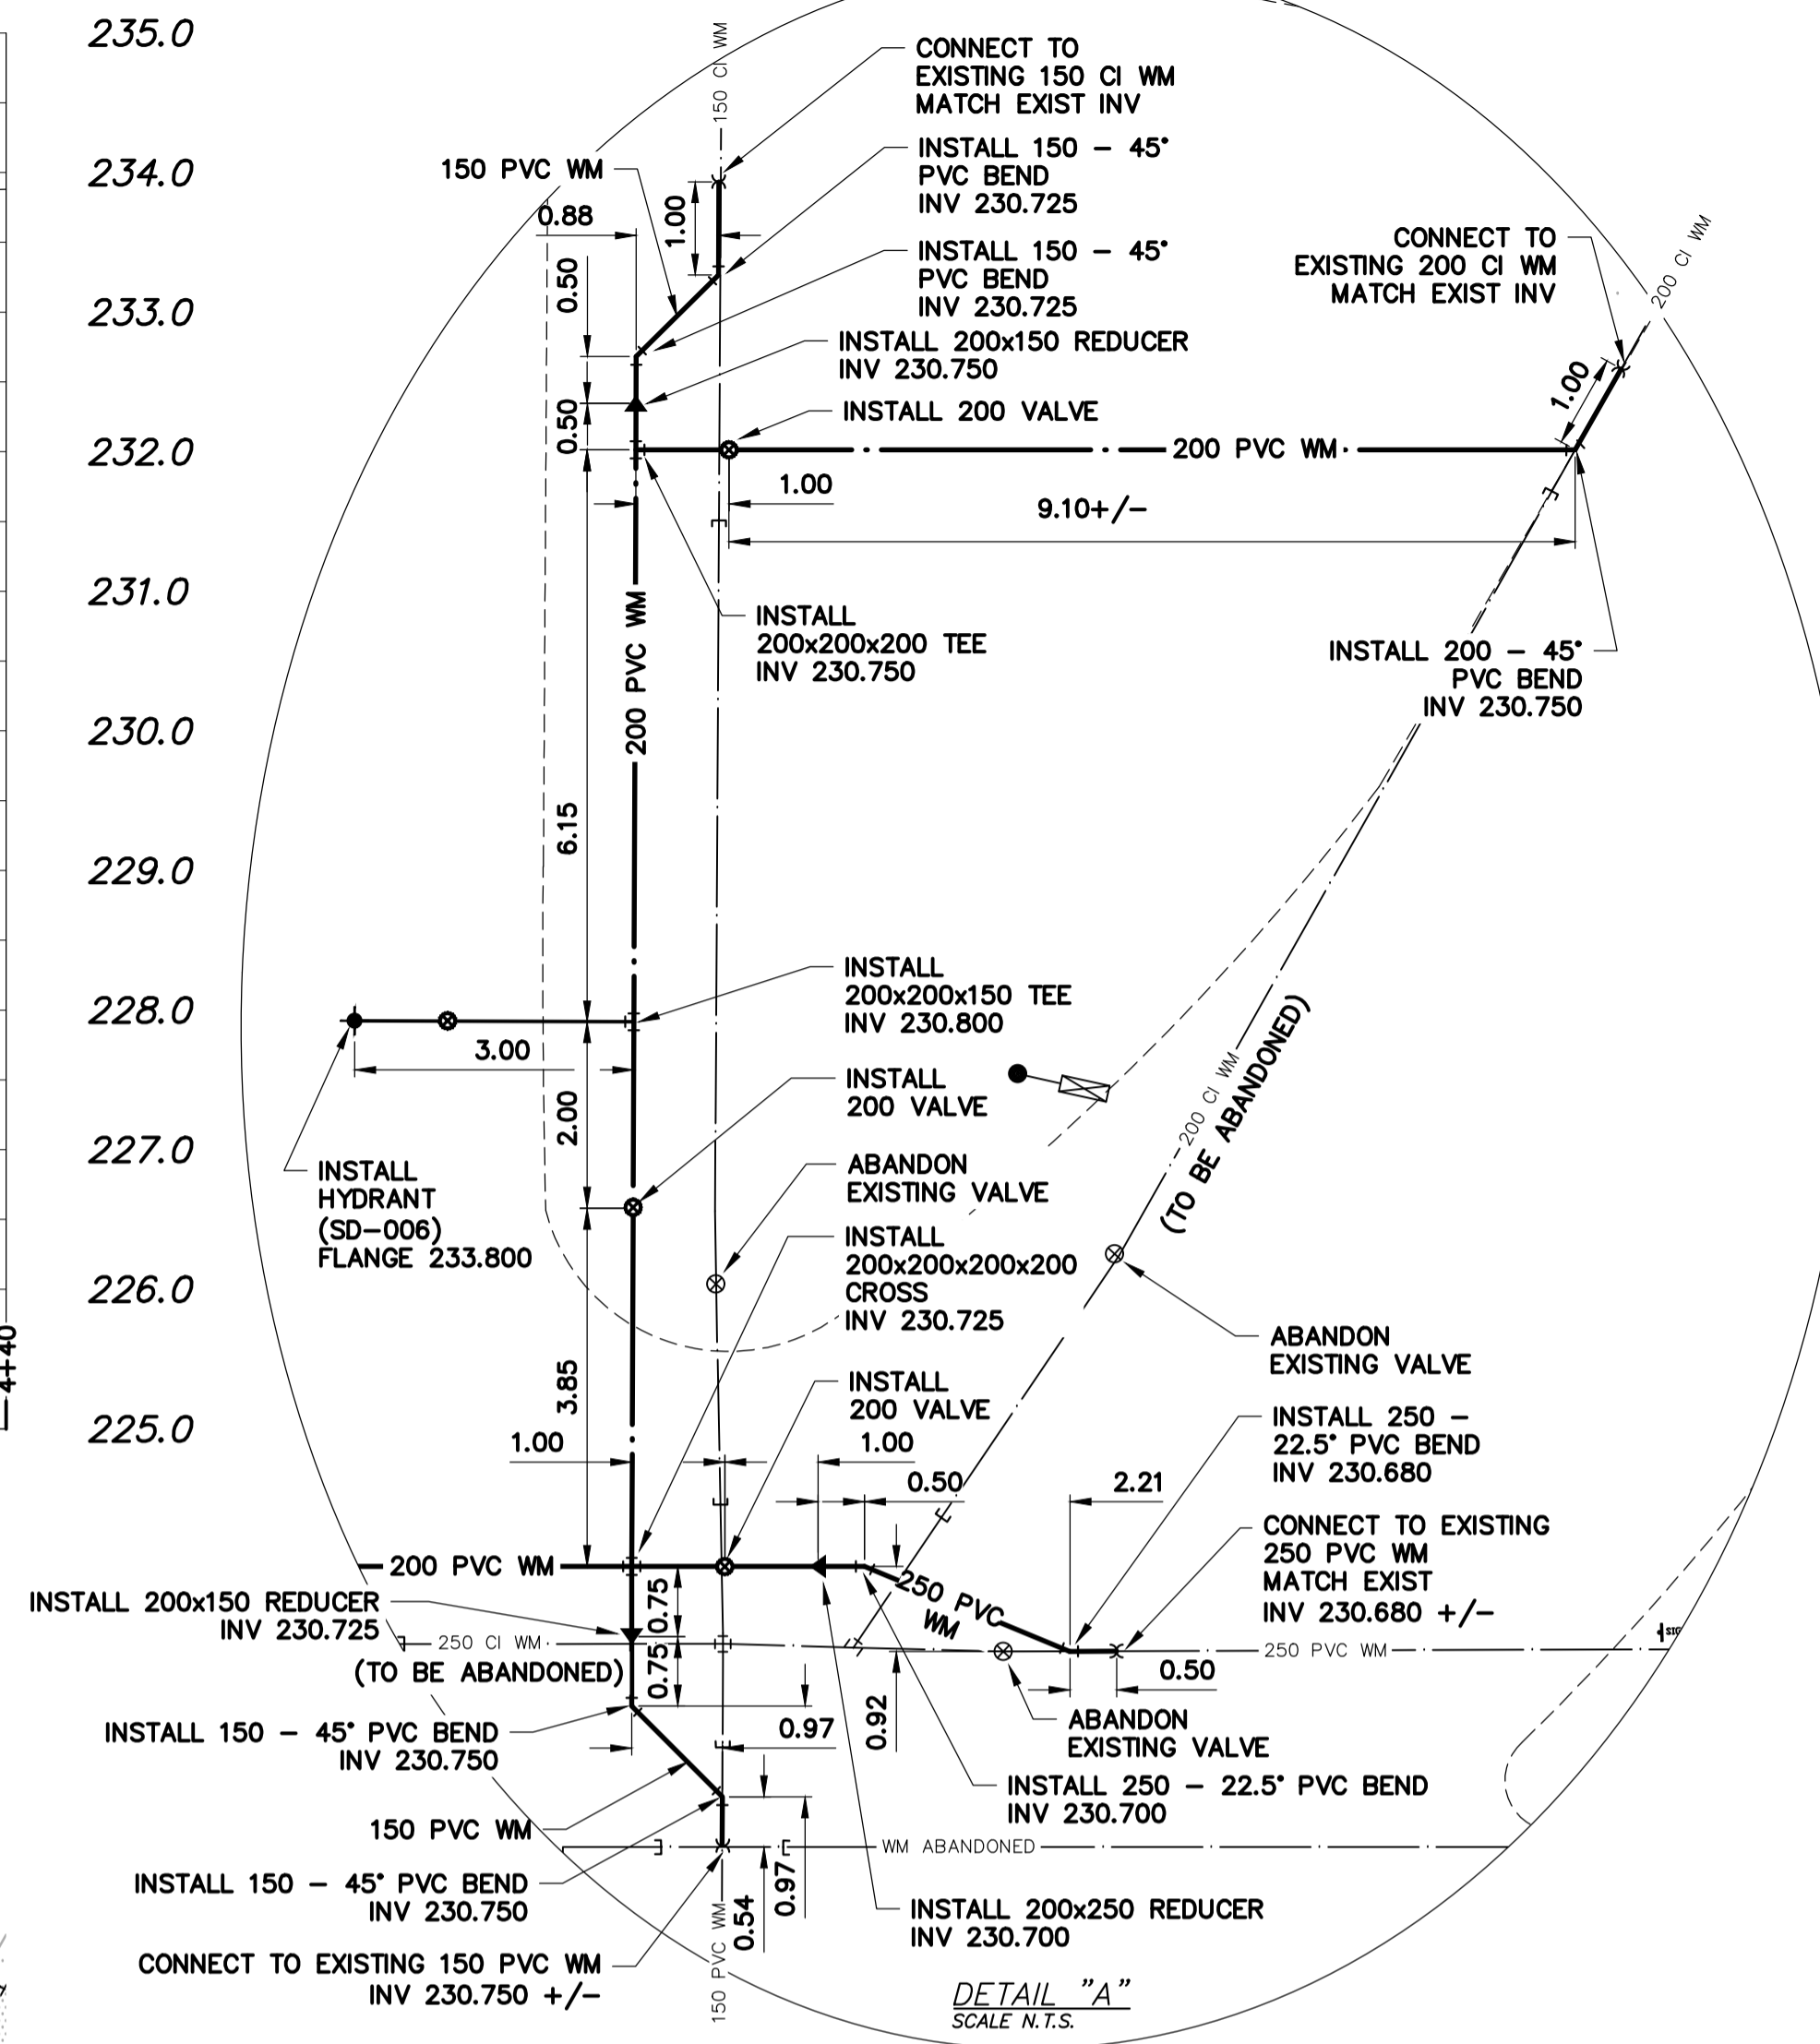


WATER SERVICE INFORMATION

ADDRESS	SIZE (mm) MATERIAL (STREET)	SIZE (mm) MATERIAL (PROP.)	SHORT & LONG MEASUREMENT	CORP LOCATION	REMARKS
2300 CORYDON AVE COMMERCIAL	UNK UNK	UNK UNK	6.94 WEL BLDG 168.290 EEL LAMONT BLV	N/A	RECONNECT SERVICE


*SERVICES TO BE RENEWED TO R. ALL OTHERS TO BE RECONNECTED

MATCHLINE 3+15
SEE DWG D-17442

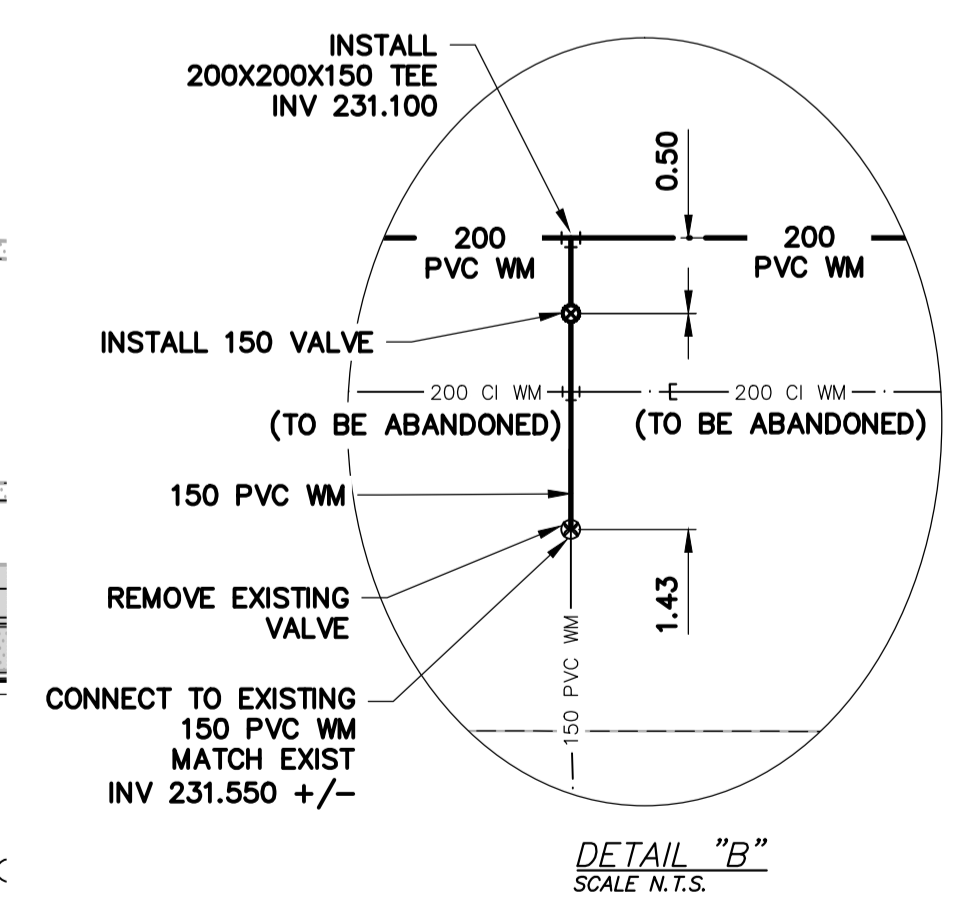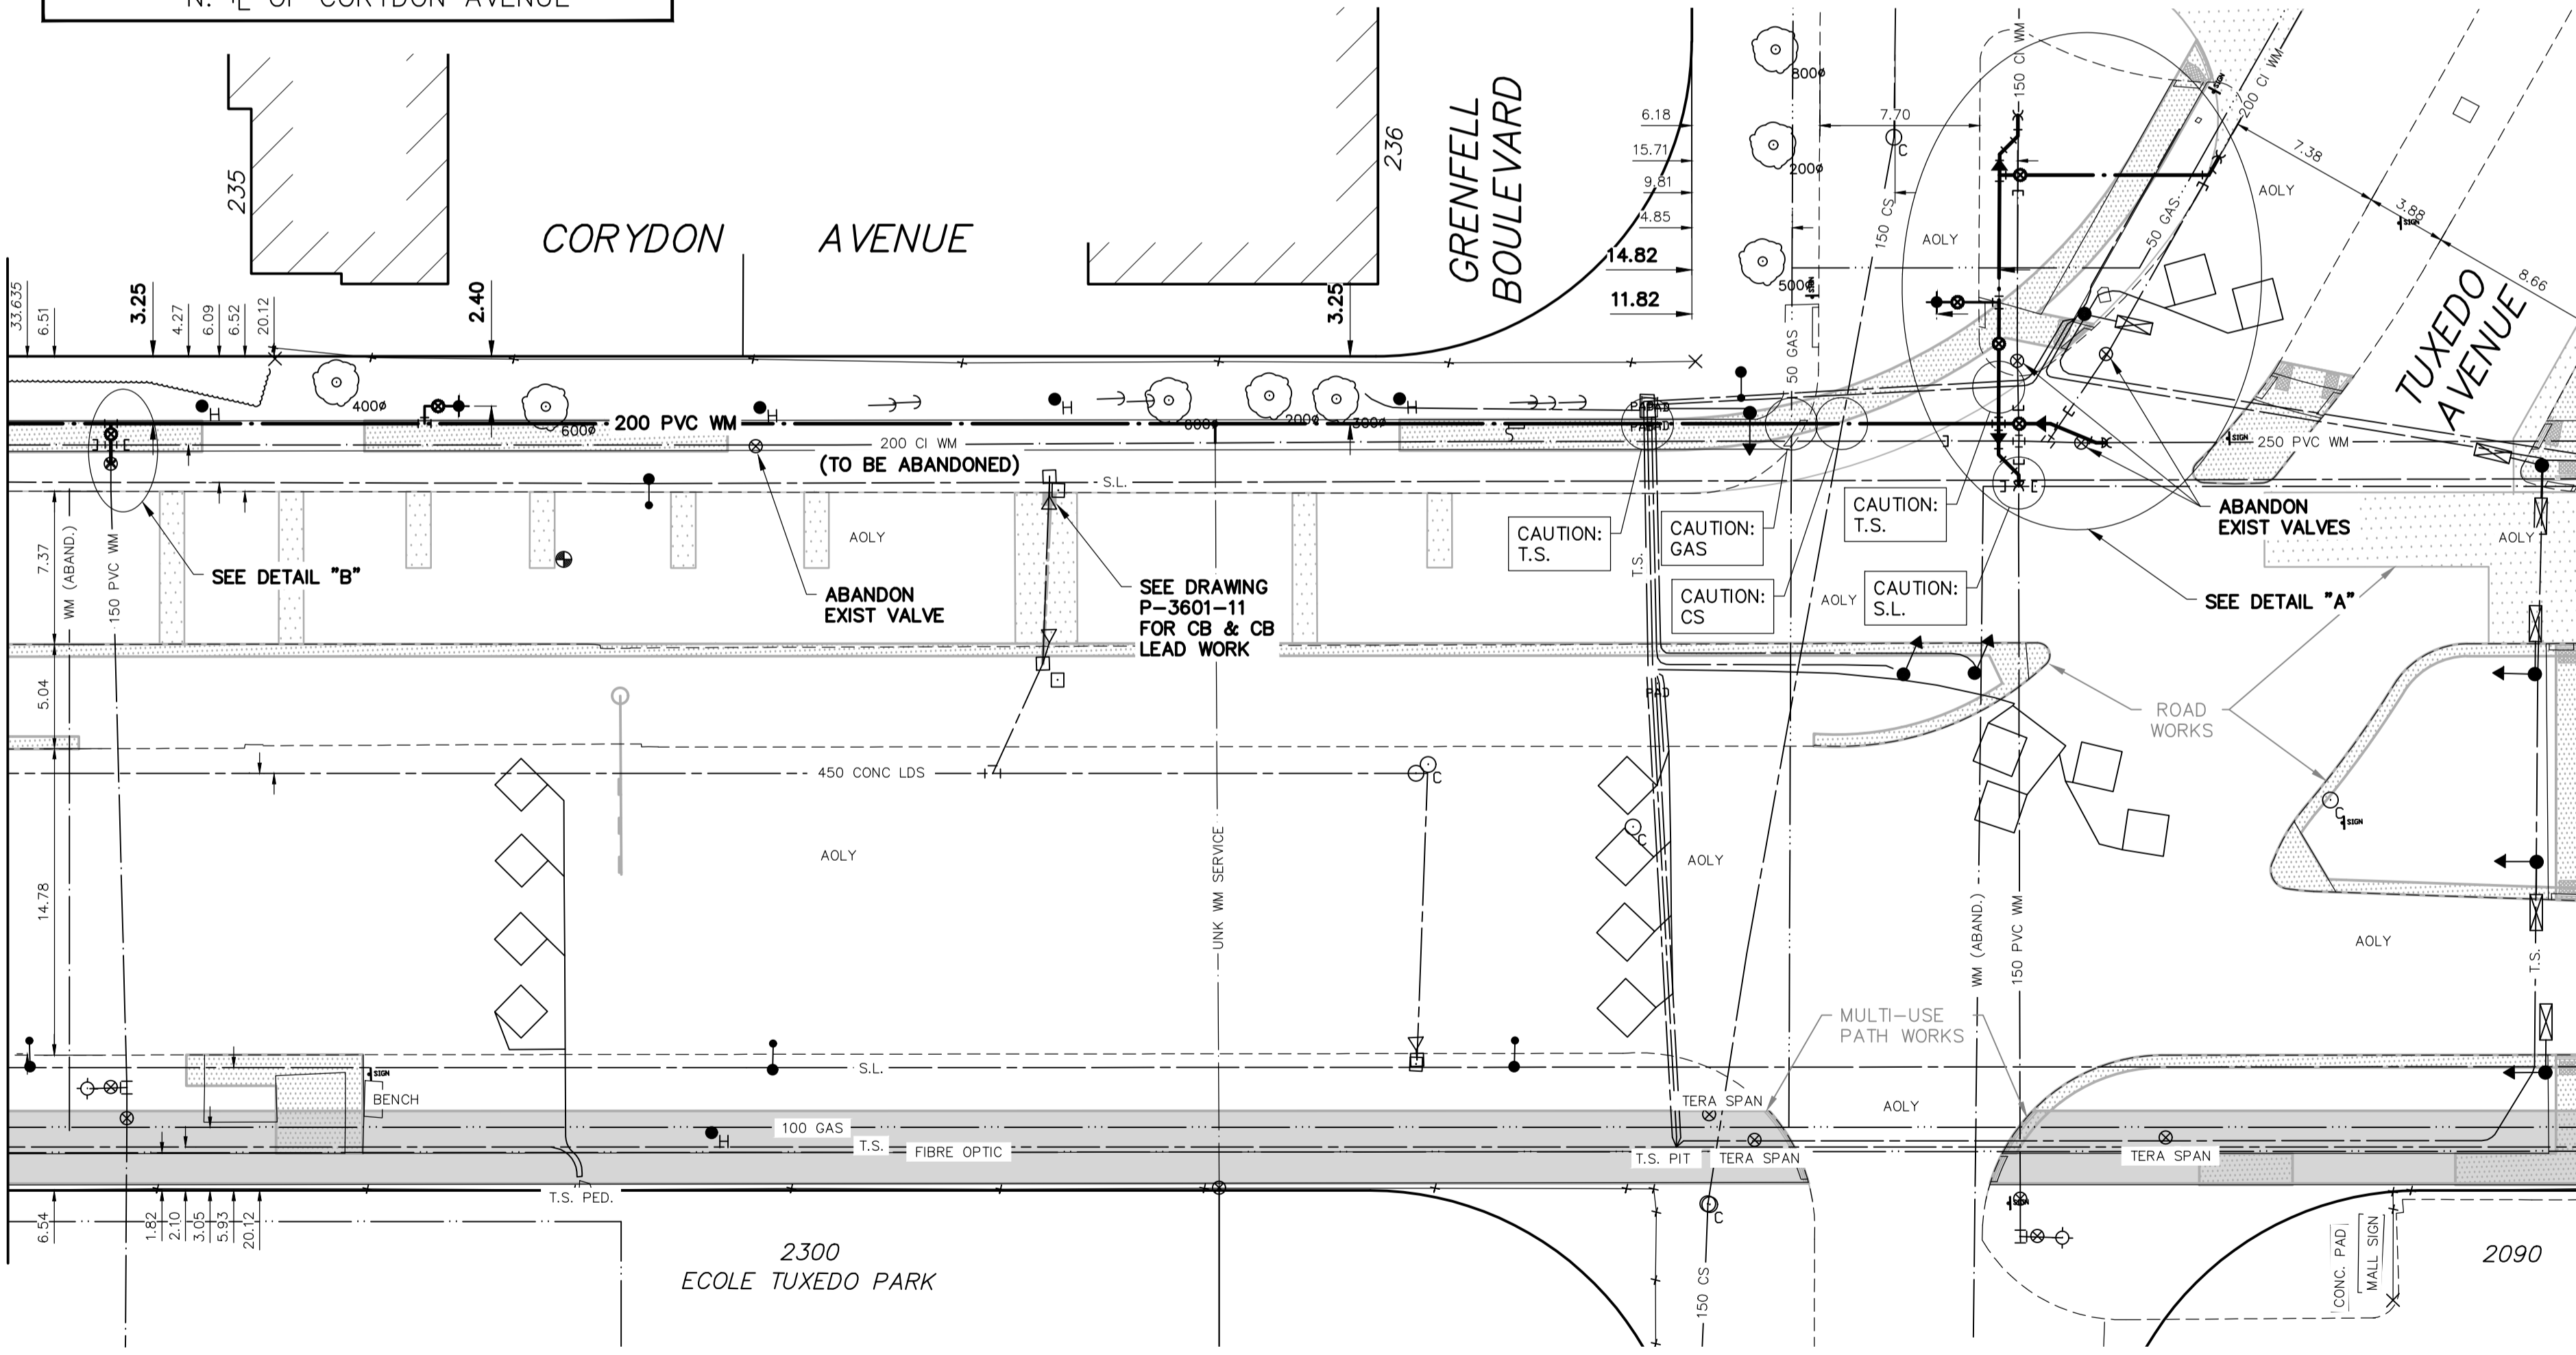

FOR INDEX SEE
P-3601-00

NOTE: ALL VALVES TO BE INSTALLED
COUNTERCLOCKWISE TO CLOSE

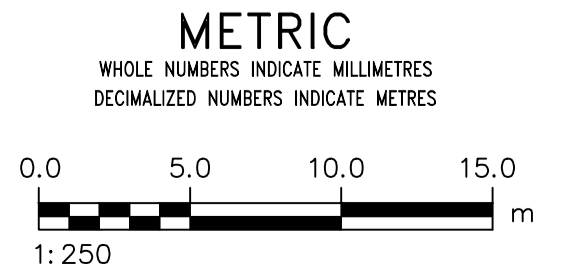

LOCATION APPROVED UNDERGROUND STRUCTURES	
SUPV. U/G STRUCTURES COMMITTEE	DATE
NOTE: LOCATION OF UNDERGROUND STRUCTURES AS SHOWN ARE BASED ON THE BEST INFORMATION AVAILABLE BUT NO GUARANTEE IS GIVEN THAT ALL EXISTING UTILITIES ARE EXACT. CONFIRMATION OF EXISTENCE AND EXACT LOCATION OF ALL SERVICES MUST BE OBTAINED FROM THE INDIVIDUAL UTILITIES BEFORE PROCEEDING WITH CONSTRUCTION.	
0	ISSUED FOR TENDER
26/03/26	JP
NO.	REVISIONS
DATE	BY

AECOM		DESIGNED BY	JP	CHECKED BY	JAT
		DRAWN BY	LB	APPROVED BY	KFC
SCALE: HORIZONTAL 1:250 VERTICAL 1:50		RELEASED FOR CONSTRUCTION		STACY COURNOYER	
PLOT DATE:		DATE		DATE	
Tender No: 29-2026 CONTRACT NUMBER: 9		DATE		DATE	

ENGINEER'S SEAL
CONSULTANT DRAWING NUMBER
CU-03

THE CITY OF WINNIPEG
WATER AND WASTE DEPARTMENT
ENGINEERING DIVISION

2026 REGIONAL STREET RENEWAL PROGRAM-CORYDON AVE
2026 WATER MAIN RENEWALS - CONTRACT 9

CORYDON AVENUE
81m W OF GRENPELL BOULEVARD TO
TUXEDO AVENUE

SHEET 24 OF 28
CITY DRAWING NUMBER
D-17443