


NOTE: CHAINAGES SHOWN ARE ALONG E. R. OF HANDSART BOULEVARD

FOR CONTINUATION
SEE DWG D-17442

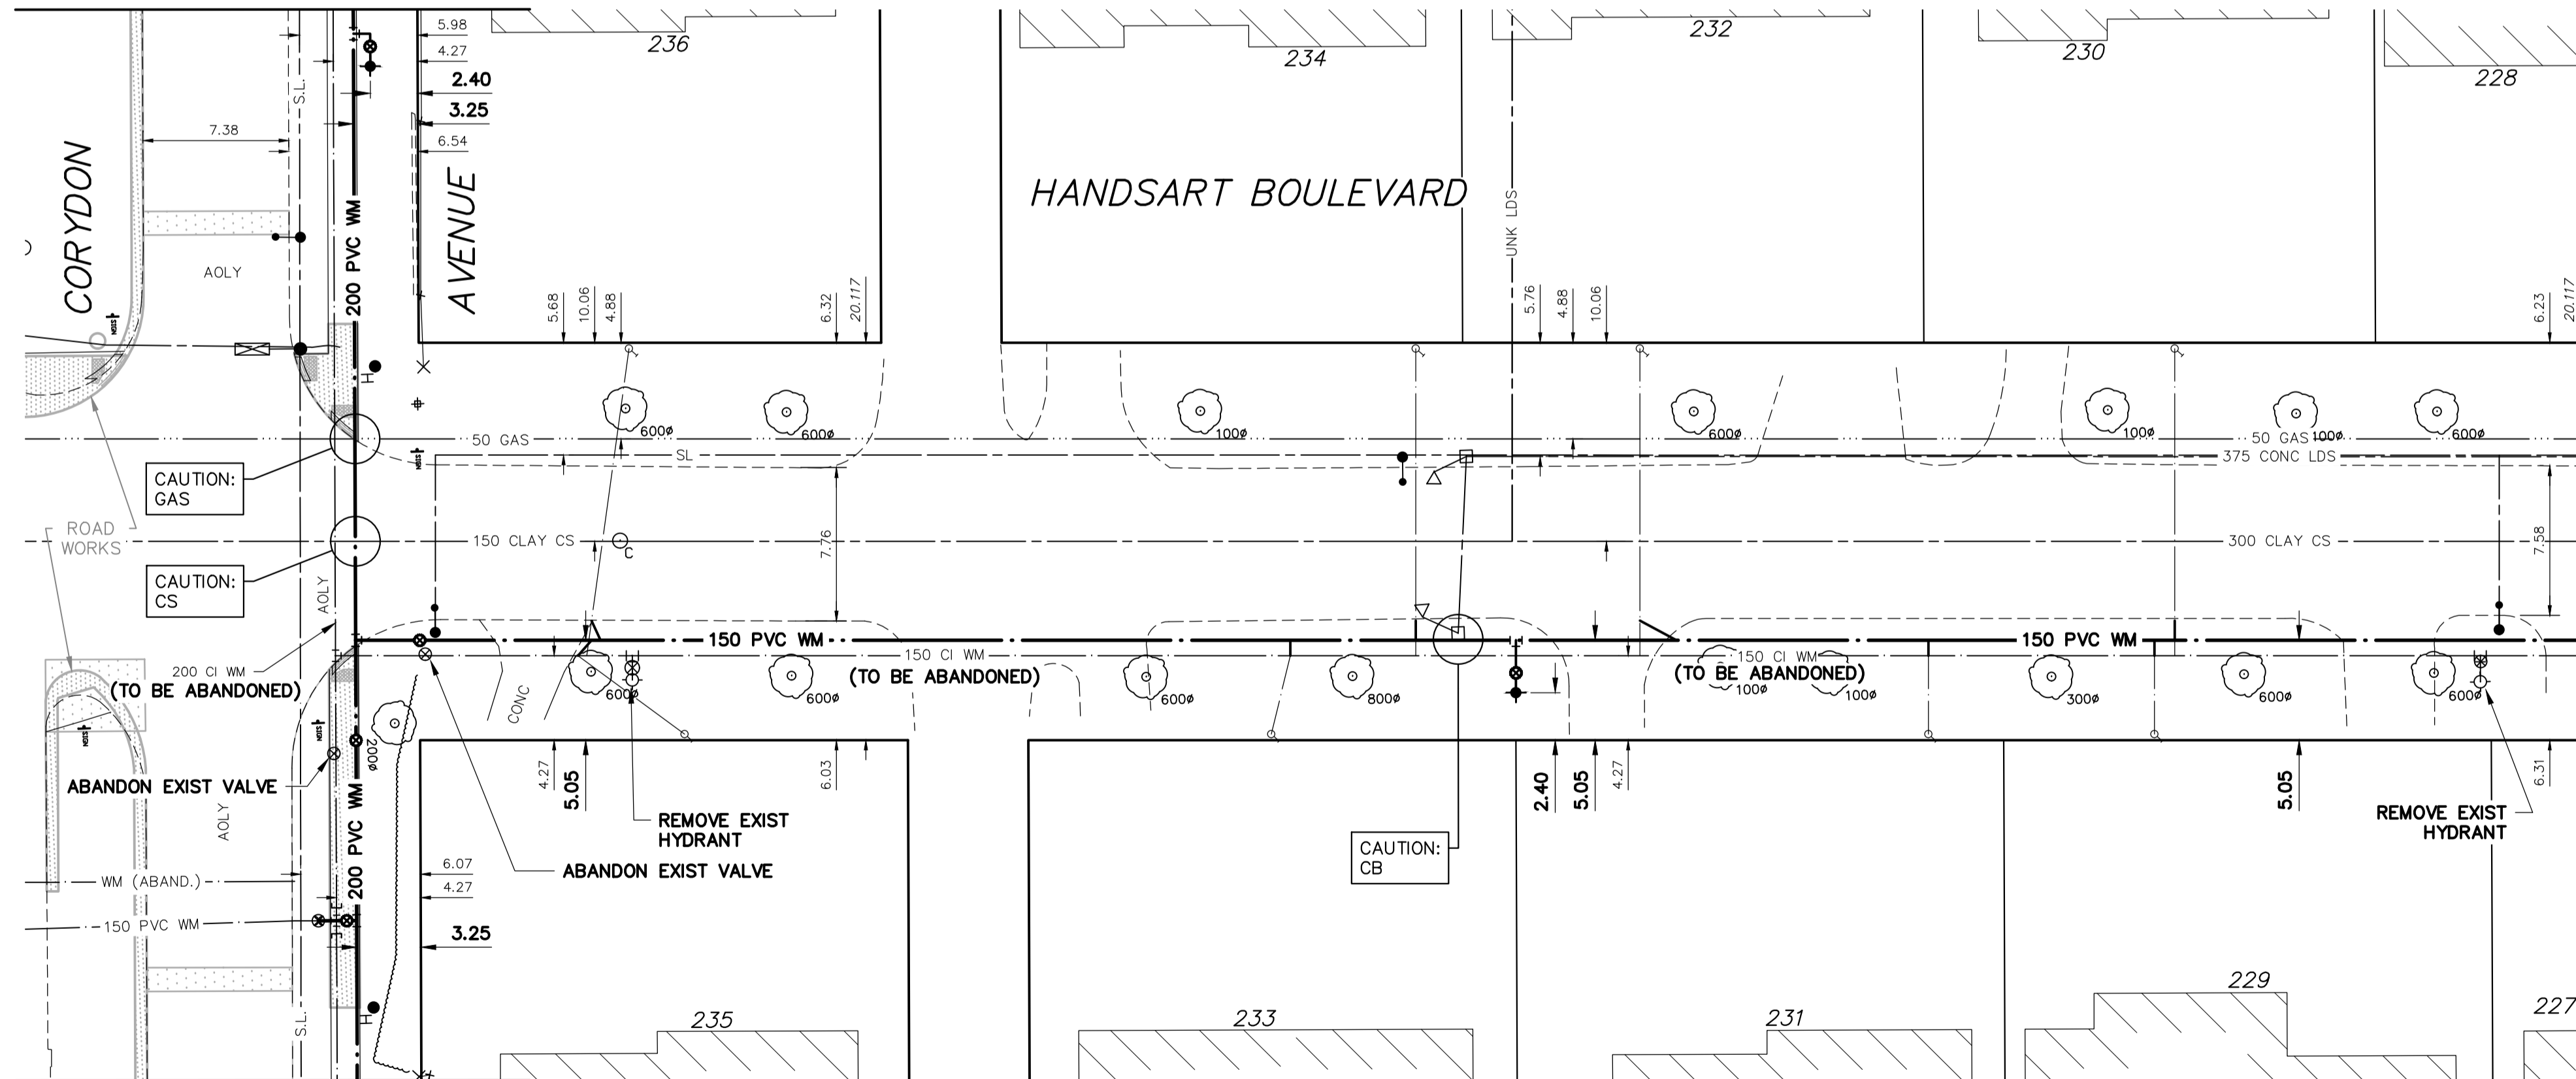

FOR CONTINUATION
SEE DWG D-17443


WATER SERVICE INFORMATION

ADDRESS	SIZE (mm) MATERIAL (STREET)	SIZE (mm) MATERIAL (PROP.)	SHORT & LONG MEASUREMENT	CORP LOCATION	REMARKS
229 HANDSART BV RESIDENTIAL	UNK	UNK	6.550 NSL HSE	N/A	RECONNECT SERVICE
230 HANDSART BV RESIDENTIAL	UNK	UNK	87.790>NNL CORYDON AVE	N/A	RECONNECT SERVICE
231 HANDSART BV RESIDENTIAL	UNK	UNK	7.800 SNL HSE	N/A	RECONNECT SERVICE
232 HANDSART BV RESIDENTIAL	UNK	UNK	88.880>NNL CORYDON AVE	N/A	RECONNECT SERVICE
233 HANDSART BV RESIDENTIAL	UNK	UNK	2.190 SNL HSE	N/A	RECONNECT SERVICE
234 HANDSART BV RESIDENTIAL	UNK	UNK	76.340>NNL CORYDON AVE	N/A	RECONNECT SERVICE
235 HANDSART BV RESIDENTIAL	UNK	UNK	7.470 NSL HSE	N/A	RECONNECT SERVICE
236 HANDSART BV RESIDENTIAL	UNK	UNK	61.810>NNL CORYDON AVE	N/A	RECONNECT SERVICE
237 HANDSART BV RESIDENTIAL	UNK	UNK	10.200>NNL PL	33.3 N OF HYDRANT	RECONNECT SERVICE
238 HANDSART BV RESIDENTIAL	UNK	UNK	43.080>NNL CORYDON AVE	N/A	RECONNECT SERVICE
239 HANDSART BV RESIDENTIAL	UNK	UNK	0.500>NNL BLDG	N/A	RECONNECT SERVICE
240 HANDSART BV RESIDENTIAL	UNK	UNK	50.470>NNL CORYDON AVE	N/A	RECONNECT SERVICE
241 HANDSART BV RESIDENTIAL	UNK	UNK	9.330>NNL HSE	5.4 S OF S/C	RECONNECT SERVICE
242 HANDSART BV RESIDENTIAL	UNK	UNK	13.390>NNL CORYDON AVE	N/A	RECONNECT SERVICE
243 HANDSART BV RESIDENTIAL	UNK	UNK	6.850>NNL HSE	N/A	RECONNECT SERVICE
244 HANDSART BV RESIDENTIAL	UNK	UNK	10.650>NNL CORYDON AVE	N/A	RECONNECT SERVICE

*SERVICES TO BE RENEWED TO R. ALL OTHERS TO BE RECONNECTED

FOR INDEX SEE
P-3601-00

NOTE: ALL VALVES TO BE INSTALLED
COUNTERCLOCKWISE TO CLOSE

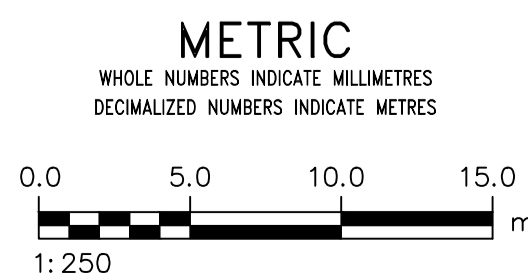

LOCATION APPROVED UNDERGROUND STRUCTURES	
SUPV. U/G STRUCTURES COMMITTEE	DATE
NOTE: LOCATION OF UNDERGROUND STRUCTURES AS SHOWN ARE BASED ON THE BEST INFORMATION AVAILABLE BUT NO GUARANTEE IS GIVEN THAT ALL EXISTING UTILITIES ARE SHOWN OR THAT THE GIVEN LOCATIONS ARE EXACT. CONFIRMATION OF EXISTENCE AND EXACT LOCATION OF ALL UTILITIES MUST BE OBTAINED FROM THE INDIVIDUAL UTILITIES BEFORE PROCEEDING WITH CONSTRUCTION.	
ISSUED FOR TENDER	26/03/26 JP
NO.	REVISIONS
DATE	BY

AECOM		DESIGNED BY	JP	CHECKED BY	JAT
		DRAWN BY	LB	APPROVED BY	KFC
SCALE:		RELEASED FOR CONSTRUCTION			
HORIZONTAL		1:250			
VERTICAL		1:50			
DATE		DATE			
26/03/26		26/03/26			

ENGINEER'S SEAL
CONSULTANT DRAWING NUMBER
CU-05

THE CITY OF WINNIPEG
WATER AND WASTE DEPARTMENT
ENGINEERING DIVISION

2026 REGIONAL STREET RENEWAL PROGRAM-CORYDON AVE
2026 WATER MAIN RENEWALS - CONTRACT 9

HANDSART BOULEVARD
CORYDON AVENUE TO
110m N OF CORYDON AVENUE

SHEET 26 OF 28
CITY DRAWING NUMBER
D-17445