


NOTE: CHAINAGES SHOWN ARE ALONG E. R. OF HANDSART BOULEVARD

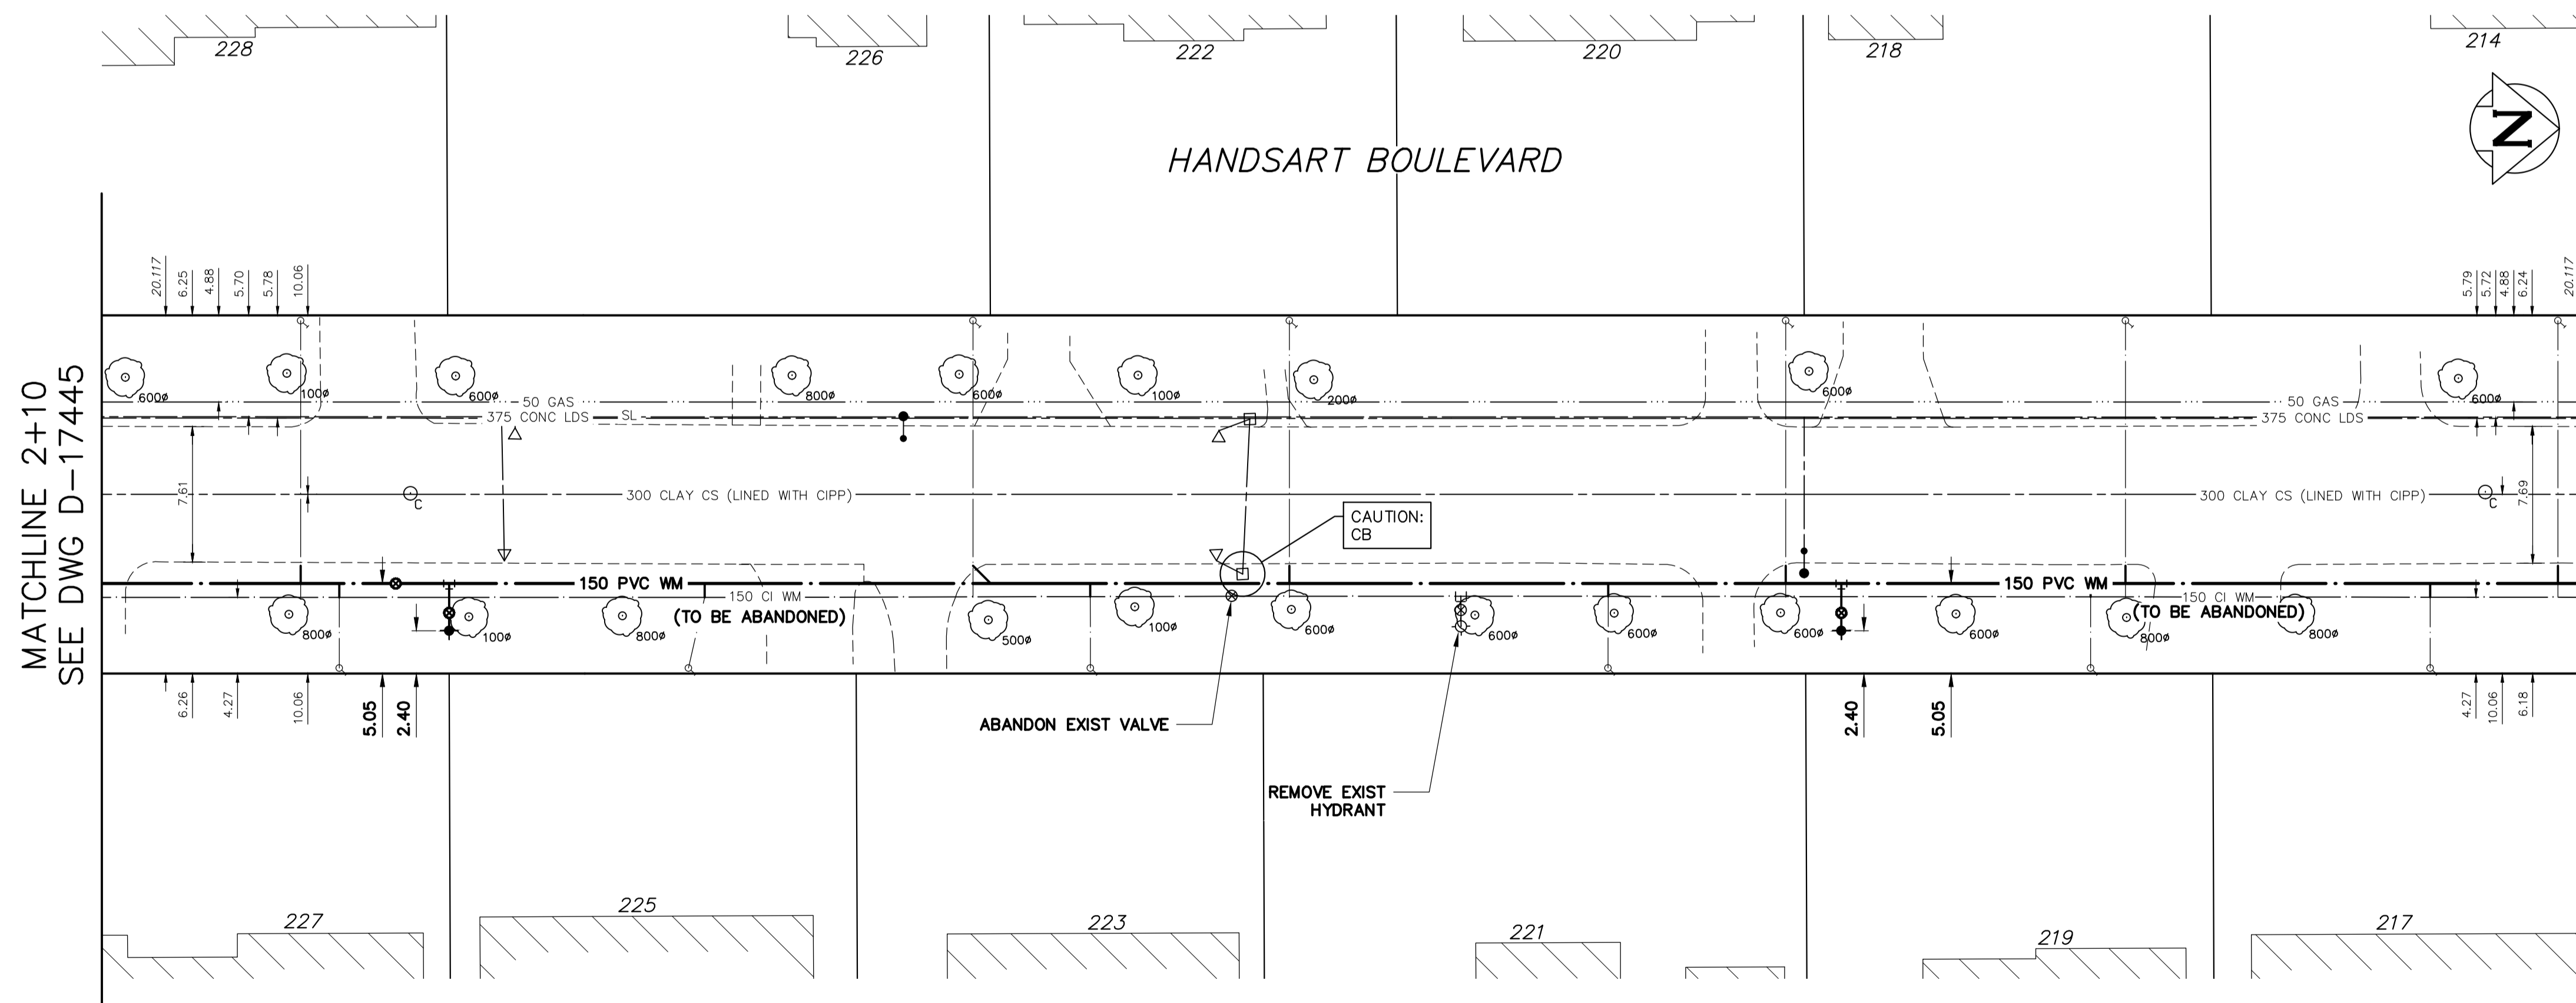


**WATER SERVICE INFORMATION**

ADDRESS	SIZE (mm) MATERIAL (STREET)	SIZE (mm) MATERIAL (PROP.)	SHORT & LONG MEASUREMENT	CORP LOCATION	REMARKS
214 HANDSART BLVD RESIDENTIAL	UNK UNK	UNK UNK	N/A N/A	N/A	RECONNECT SERVICE
217 HANDSART BLVD RESIDENTIAL	UNK UNK	UNK UNK	8.66 SNL HSE	N/A	RECONNECT SERVICE
218 HANDSART BLVD RESIDENTIAL	UNK UNK	UNK UNK	110.330 SSL NANTON BLVD	N/A	RECONNECT SERVICE
219 HANDSART BLVD RESIDENTIAL	UNK UNK	UNK UNK	1.98 SNL HSE	N/A	RECONNECT SERVICE
220 HANDSART BLVD RESIDENTIAL	UNK UNK	UNK UNK	127.440 SSL NANTON BLVD	N/A	RECONNECT SERVICE
221 HANDSART BLVD RESIDENTIAL	UNK UNK	UNK UNK	5.36 SNL HSE	N/A	RECONNECT SERVICE
222 HANDSART BLVD RESIDENTIAL	UNK UNK	UNK UNK	129.400 SSL NANTON BLVD	N/A	RECONNECT SERVICE
223 HANDSART BLVD RESIDENTIAL	UNK UNK	UNK UNK	146.520 SSL NANTON BLVD	N/A	RECONNECT SERVICE
224 HANDSART BLVD RESIDENTIAL	UNK UNK	UNK UNK	9.91 SNL HSE	N/A	RECONNECT SERVICE
225 HANDSART BLVD RESIDENTIAL	UNK UNK	UNK UNK	174.400 SSL NANTON BLVD	N/A	RECONNECT SERVICE
226 HANDSART BLVD RESIDENTIAL	UNK UNK	UNK UNK	8.35 SNL HSE	N/A	RECONNECT SERVICE
227 HANDSART BLVD RESIDENTIAL	UNK UNK	UNK UNK	165.350>NNL CORYDON BLVD	N/A	RECONNECT SERVICE
228 HANDSART BLVD RESIDENTIAL	UNK UNK	UNK UNK	7.01 SNL HSE	0.91 N OF S/C	RECONNECT SERVICE
229 HANDSART BLVD RESIDENTIAL	UNK UNK	UNK UNK	142.900>NNL CORYDON BLVD	N/A	RECONNECT SERVICE
230 HANDSART BLVD RESIDENTIAL	UNK UNK	UNK UNK	2.59>NNL HSE	N/A	RECONNECT SERVICE
231 HANDSART BLVD RESIDENTIAL	UNK UNK	UNK UNK	159.010>NNL CORYDON BLVD	N/A	RECONNECT SERVICE
232 HANDSART BLVD RESIDENTIAL	UNK UNK	UNK UNK	4.72 SNL HSE	N/A	RECONNECT SERVICE
233 HANDSART BLVD RESIDENTIAL	UNK UNK	UNK UNK	123.350>NNL CORYDON BLVD	N/A	RECONNECT SERVICE
234 HANDSART BLVD RESIDENTIAL	UNK UNK	UNK UNK	7.60 SNL BLDG	N/A	RECONNECT SERVICE
235 HANDSART BLVD RESIDENTIAL	UNK UNK	UNK UNK	121.250>NNL CORYDON BLVD	N/A	RECONNECT SERVICE

\*SERVICES TO BE RENEWED TO R. ALL OTHERS TO BE RECONNECTED

FOR INDEX SEE P-3601-00

NOTE: ALL VALVES TO BE INSTALLED COUNTERCLOCKWISE TO CLOSE

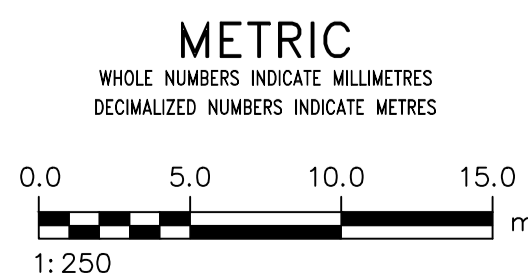

LOCATION APPROVED UNDERGROUND STRUCTURES

SUPV. U/G STRUCTURES COMMITTEE DATE

NOTE: LOCATION OF UNDERGROUND STRUCTURES AS SHOWN ARE BASED ON THE BEST INFORMATION AVAILABLE BUT NO GUARANTEE IS GIVEN THAT ALL EXISTING UTILITIES ARE SHOWN OR THAT THE GIVEN LOCATIONS ARE EXACT. CONFIRMATION OF EXISTENCE AND EXACT LOCATION OF ALL UTILITIES MUST BE OBTAINED FROM THE INDIVIDUAL UTILITIES BEFORE PROCEEDING WITH CONSTRUCTION.

B.M. 84R523 S.W. Cor. Corydon Ave. & Park Blvd. N., Tblt. on top of 0.05 m dia. x 2.4 m iron pipe 2.6 m N. of S.L. of Corydon Ave. & 6.2 m E. of W.L. of Park Blvd. N.

CONSTRUCTION COMPLETION DATE: YYYY MM DD

0	ISSUED FOR TENDER	26/03/26	JP
NO.	REVISIONS	DATE	BY

**AECOM**

DESIGNED BY: JP

CHECKED BY: JAT

DRAWN BY: LB

APPROVED BY: KFC

SCALE: HORIZONTAL 1:250, VERTICAL 1:50

RELEASED FOR CONSTRUCTION: STACY COURNOYER

DATE: 26/03/26

ENGINEER'S SEAL

CONSULTANT DRAWING NUMBER: CU-06

**THE CITY OF WINNIPEG**  
WATER AND WASTE DEPARTMENT  
ENGINEERING DIVISION

2026 REGIONAL STREET RENEWAL PROGRAM-CORYDON AVE  
2026 WATER MAIN RENEWALS - CONTRACT 9

**HANDSART BOULEVARD**  
110m N OF CORYDON AVENUE TO  
101m S OF NANTON BOULEVARD

SHEET 27 OF 28  
CITY DRAWING NUMBER D-17446