


REFERENCE NOTES:


- A. PAVEMENT DIMENSIONS ARE TO BACK OF CURB
- B. BASELINE IS CENTRE LINE ROADWAY
- C. PROPERTY LINES OBTAINED FROM CITY OF WINNIPEG L.B.I.S., AND NO SCALE FACTOR WAS APPLIED
- D. REFER TO AECOM FIELD BOOK NO. 5214

1. PLANE EXISTING ASPHALT PAVEMENT IF REQUIRED AND PLACE NEW 80mm TYPE MS1 ASPHALT PAVEMENT
2. REMOVE EXISTING PAVEMENT AND CONSTRUCT NEW 200mm REINFORCED CONCRETE PAVEMENT c/w NEW 80mm TYPE MS1 ASPHALT OVERLAY
3. CONSTRUCT NEW CONCRETE BARRIER CURB (100mm HT. SEPARATE)
4. RENEW EXISTING CONCRETE CURB RAMP (10-12mm HT. MONOLITHIC)
5. RENEW EXISTING CONCRETE BARRIER CURB (100mm HT. DOWELLED)
6. RENEW EXISTING CONCRETE MODIFIED BARRIER CURB (150mm HT. DOWELLED)
7. RENEW EXISTING 100mm CONCRETE SIDEWALK
8. ADJUST EXISTING MANHOLE/ CATCH BASIN TO GRADE
9. INSTALL NEW CAST IRON RISER RING
10. REMOVE EXISTING FRAME AND COVER AND PLACE NEW FRAME AND SOLID COVER (AP-006/AP-007)
11. INSTALL NEW CURB AND GUTTER INLET c/w 1800mm CATCH BASIN (SD-024) AND CONNECT NEW 250mm LEAD TO EXISTING LEAD
12. REMOVE EXISTING CATCH BASIN / CATCH PIT AND ABANDON LEAD
13. ADJUST ALL WATER SERVICE SHUT OFF VALVES (CURB STOP) TO GRADE

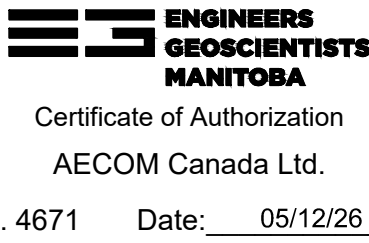

 THE CITY OF WINNIPEG
PUBLIC WORKS DEPARTMENT
ENGINEERING DIVISION

2026 REGIONAL STREET RENEWAL PROGRAM	CITY DRAWING NUMBER P-3603-04		
	SHEET	04	OF 13
EDMONTON STREET - ELLICE AVENUE TO CUMBERLAND AVENUE PAVEMENT REHABILITATION PLAN/PROFILE - STATION 0+190 TO STATION 0+300			

 	WATERMAIN		150 mm W.M.		HYDRO		M.T.S.		E PROFILE		EAST GUTTER
	HYDRANT		VALVE		CONCRETE		ASPHALT		WEST GUTTER		E PROPERTY LINE
	LAND DRAINAGE SEWER		300mm L.D.S.		PROPERTY LINE		SURVEY BAR		ELEVATION		W PROPERTY LINE
	WASTEWATER SEWER		250mm W.W.S.		CATCH BASIN		CATCH PIT		JUNCTIONS		CULVERT
	MANHOLE		GAS		SIDEWALK RAMP		CONCRETE SIDEWALK		FENCE		
	EXISTING		LEGEND - PLAN		PROPOSED		EXISTING		LEGEND - PROFILE		PROPOSED

NOTE:
LOCATION OF UNDERGROUND STRUCTURES AS SHOWN ARE BASED ON THE BEST INFORMATION AVAILABLE, BUT NO GUARANTEE IS GIVEN THAT ALL EXISTING UTILITIES ARE SHOWN OR THAT THE GIVEN LOCATIONS ARE EXACT. CONFIRMATION OF EXISTENCE AND EXACT LOCATION OF ALL SERVICES MUST BE OBTAINED FROM THE INDIVIDUAL UTILITIES BEFORE PROCEEDING WITH CONSTRUCTION.

0	ISSUED FOR TENDER	05/12/26	RC
NO.	REVISIONS	DATE	BY

AECOM

ENGINEER'S SEAL

DESIGNED BY	JT	CHECKED BY	BC
DRAWN BY	JT	APPROVED BY	RC
HOR. SCALE: 1:250 VERTICAL: 1:10		RELEASED FOR CONSTRUCTION BY:	
DATE	05/12/26	DATE	