
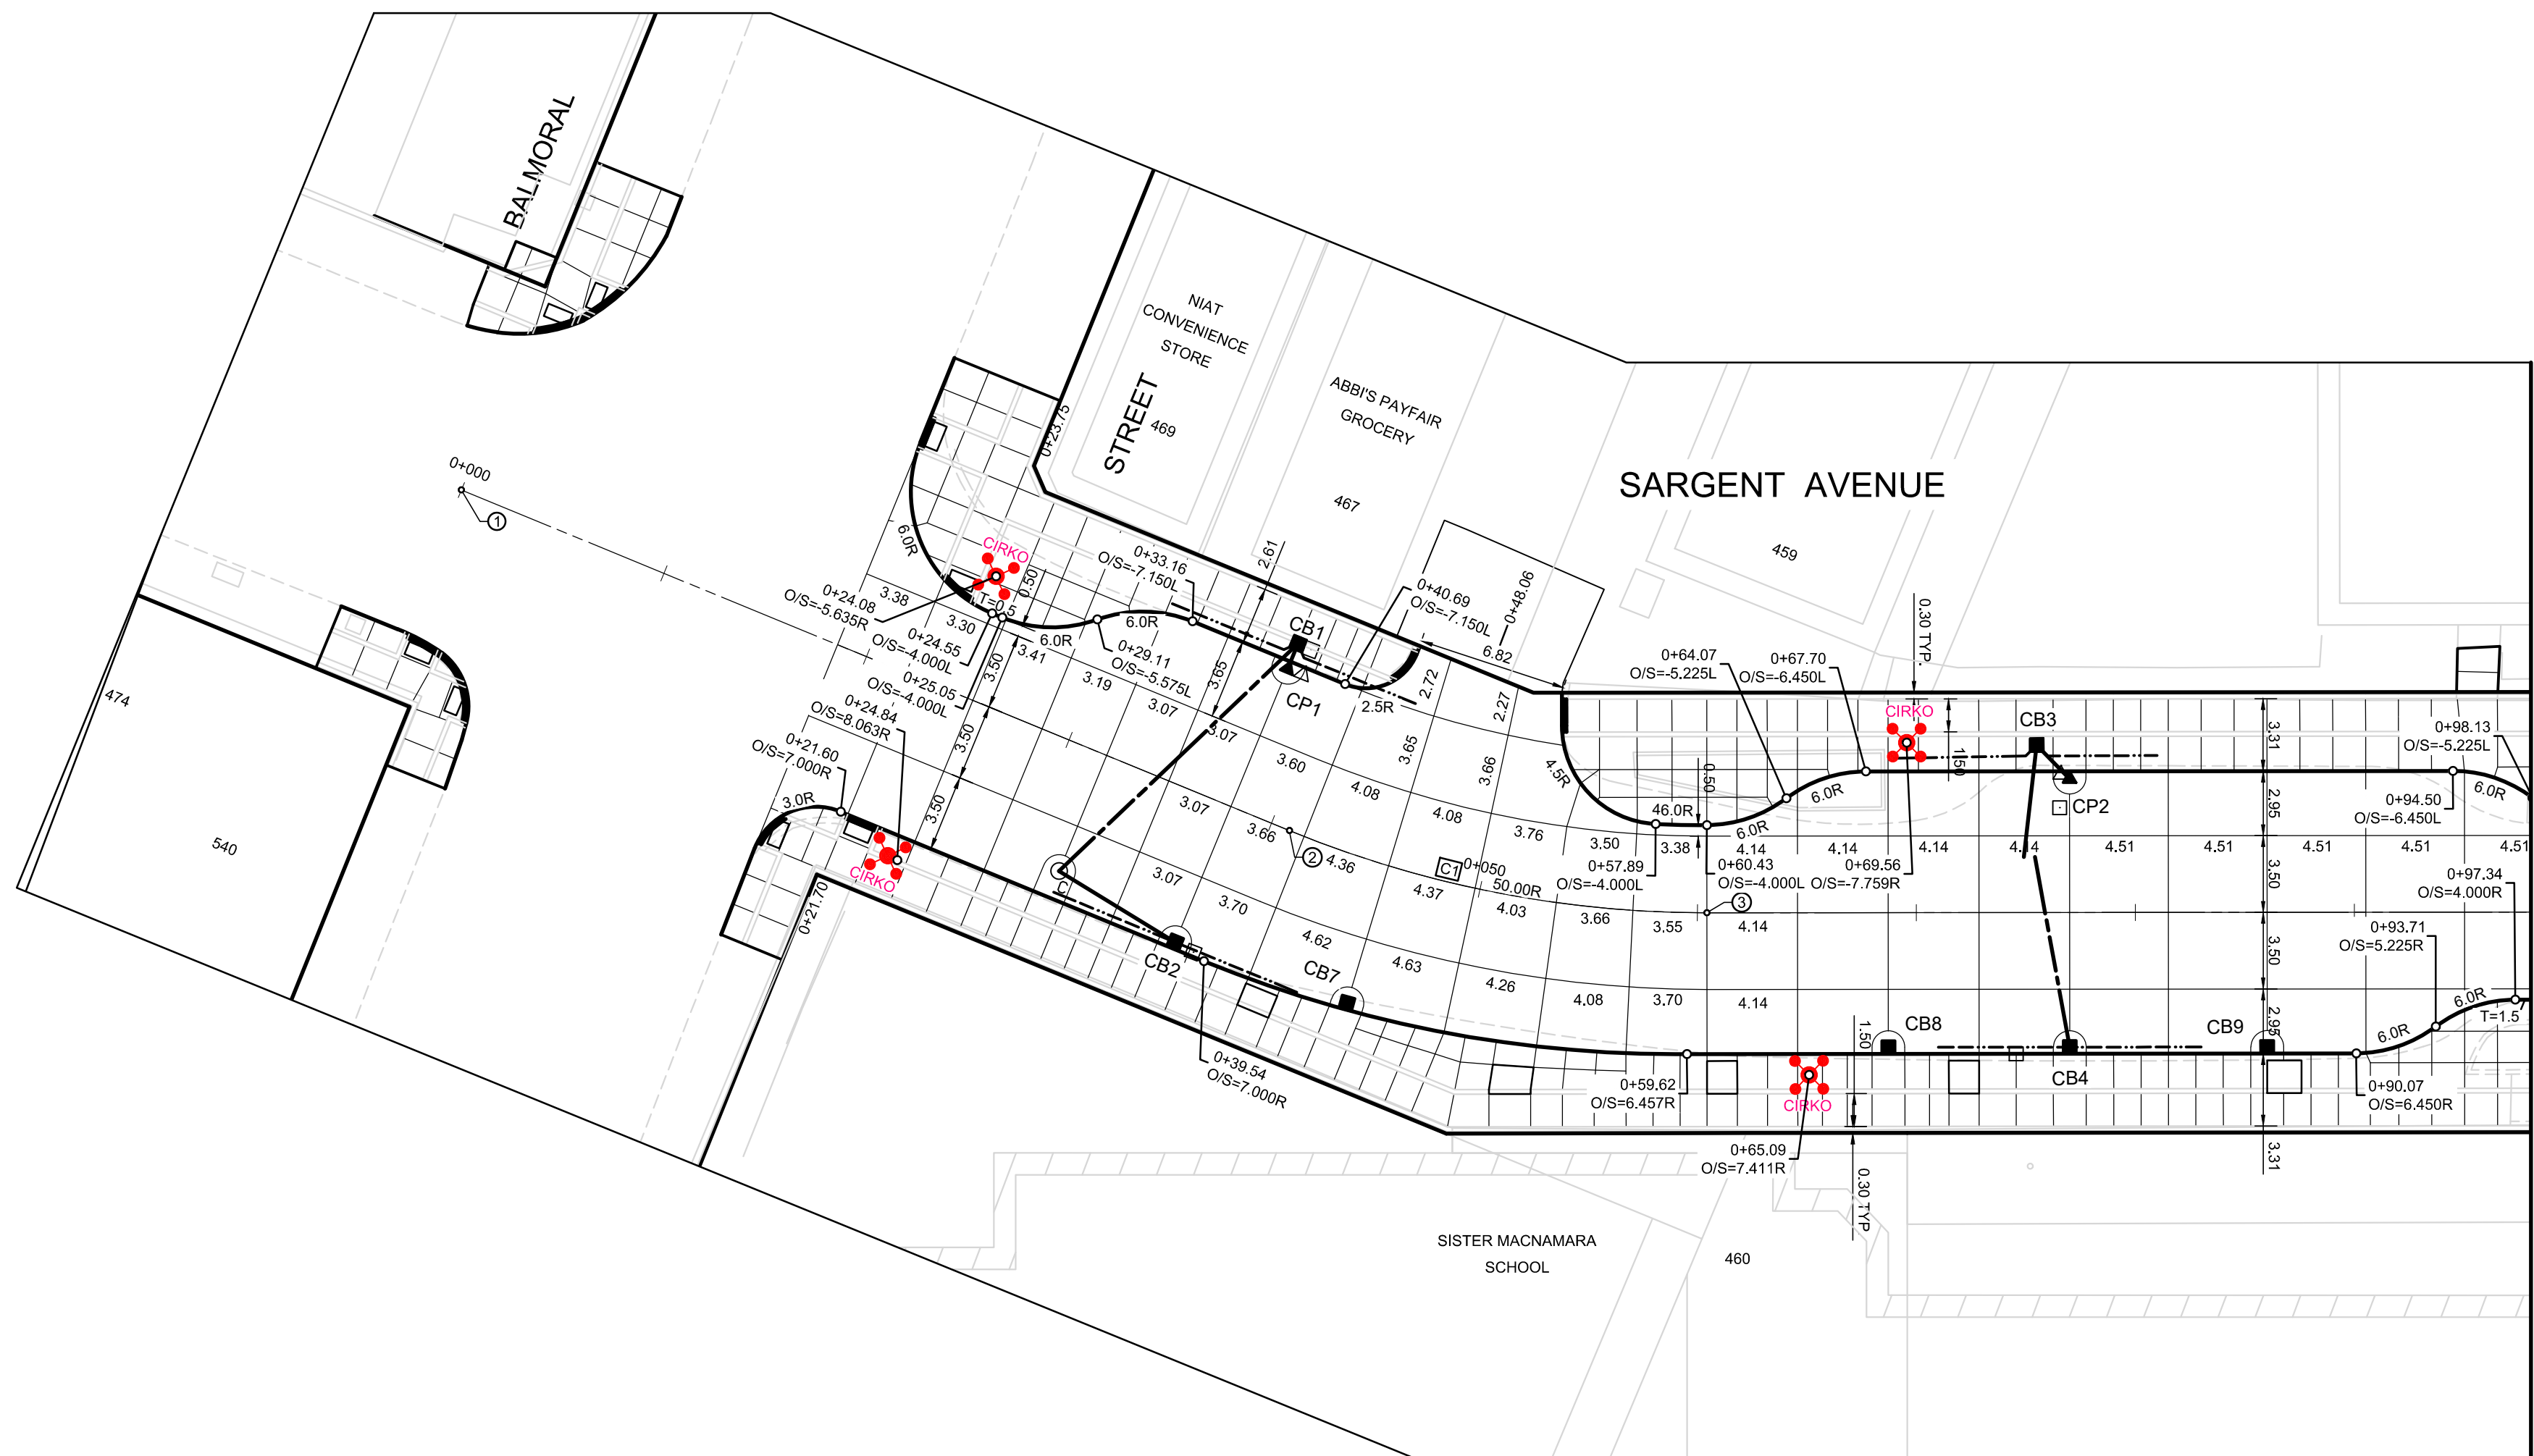
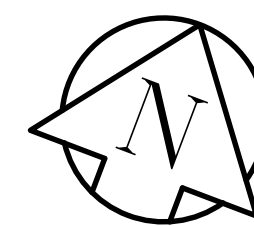


CATCH BASIN TABLE										
ITEM	RIM ELEV.	STA.	O/S	INVERT				CONNECTION	CONNECTION	LEAD
				EAST	WEST	NORTH	SOUTH			
CB1	232.045	0+038.00	8.050L	230.820	230.820		230.445	230.145	MANHOLE	15.0m
CB2	231.850	0+038.00	7.00R	230.825	230.250			230.125	MANHOLE	6.2m
CB3	232.030	0+075.50	7.650L	230.775	230.775		230.430	226.870	600 PVC LDS	5.2m
CB4	231.800	0+077.00	6.450R	230.775	230.775	230.200		226.870	600 PVC LDS	8.8m
CB5	231.935	0+175.00	7.650L	230.705	230.705		230.335	230.205	MANHOLE	6.4m
CB6	231.955	0+175.00	7.650R	230.705	230.705	230.355		230.130	MANHOLE	11.3m
CB7	231.890	0+045.69	6.850R				231.390		DIST. PIPE	
CB8	231.840	0+068.72	6.450R				231.340		DIST. PIPE	
CB9	231.860	0+086.01	6.450R				231.360		DIST. PIPE	
CB10	231.900	0+141.24	6.450R				231.400		DIST. PIPE	
CB11	231.940	0+194.92	6.450R				231.440		DIST. PIPE	
CP1	231.845	0+038.00	7.150L			230.820		230.800	CB01	1.0m
CP2	231.800	0+077.00	6.450L			230.750		230.710	CB03	2.0m
CP3	231.730	0+175.00	6.450L			230.730		230.700	CB05	1.5m
CP4	231.730	0+175.00	6.450R				230.730	230.680	CB06	2.5m

BASELINE TABLE			
POINT I.D.	DESCRIPTION	NORTHING	EASTING
1	START	5528728.962	632690.698
2	BC	5528727.811	632731.558
3	EC	5528731.050	632750.720
4	END	5528787.960	632900.539
17	84	5528730.034	632766.208

CURVE DATA TABLE			
CURVE I.D.	LENGTH	RADIUS	DELTA
C1	19.542	49.959	022°24'42"

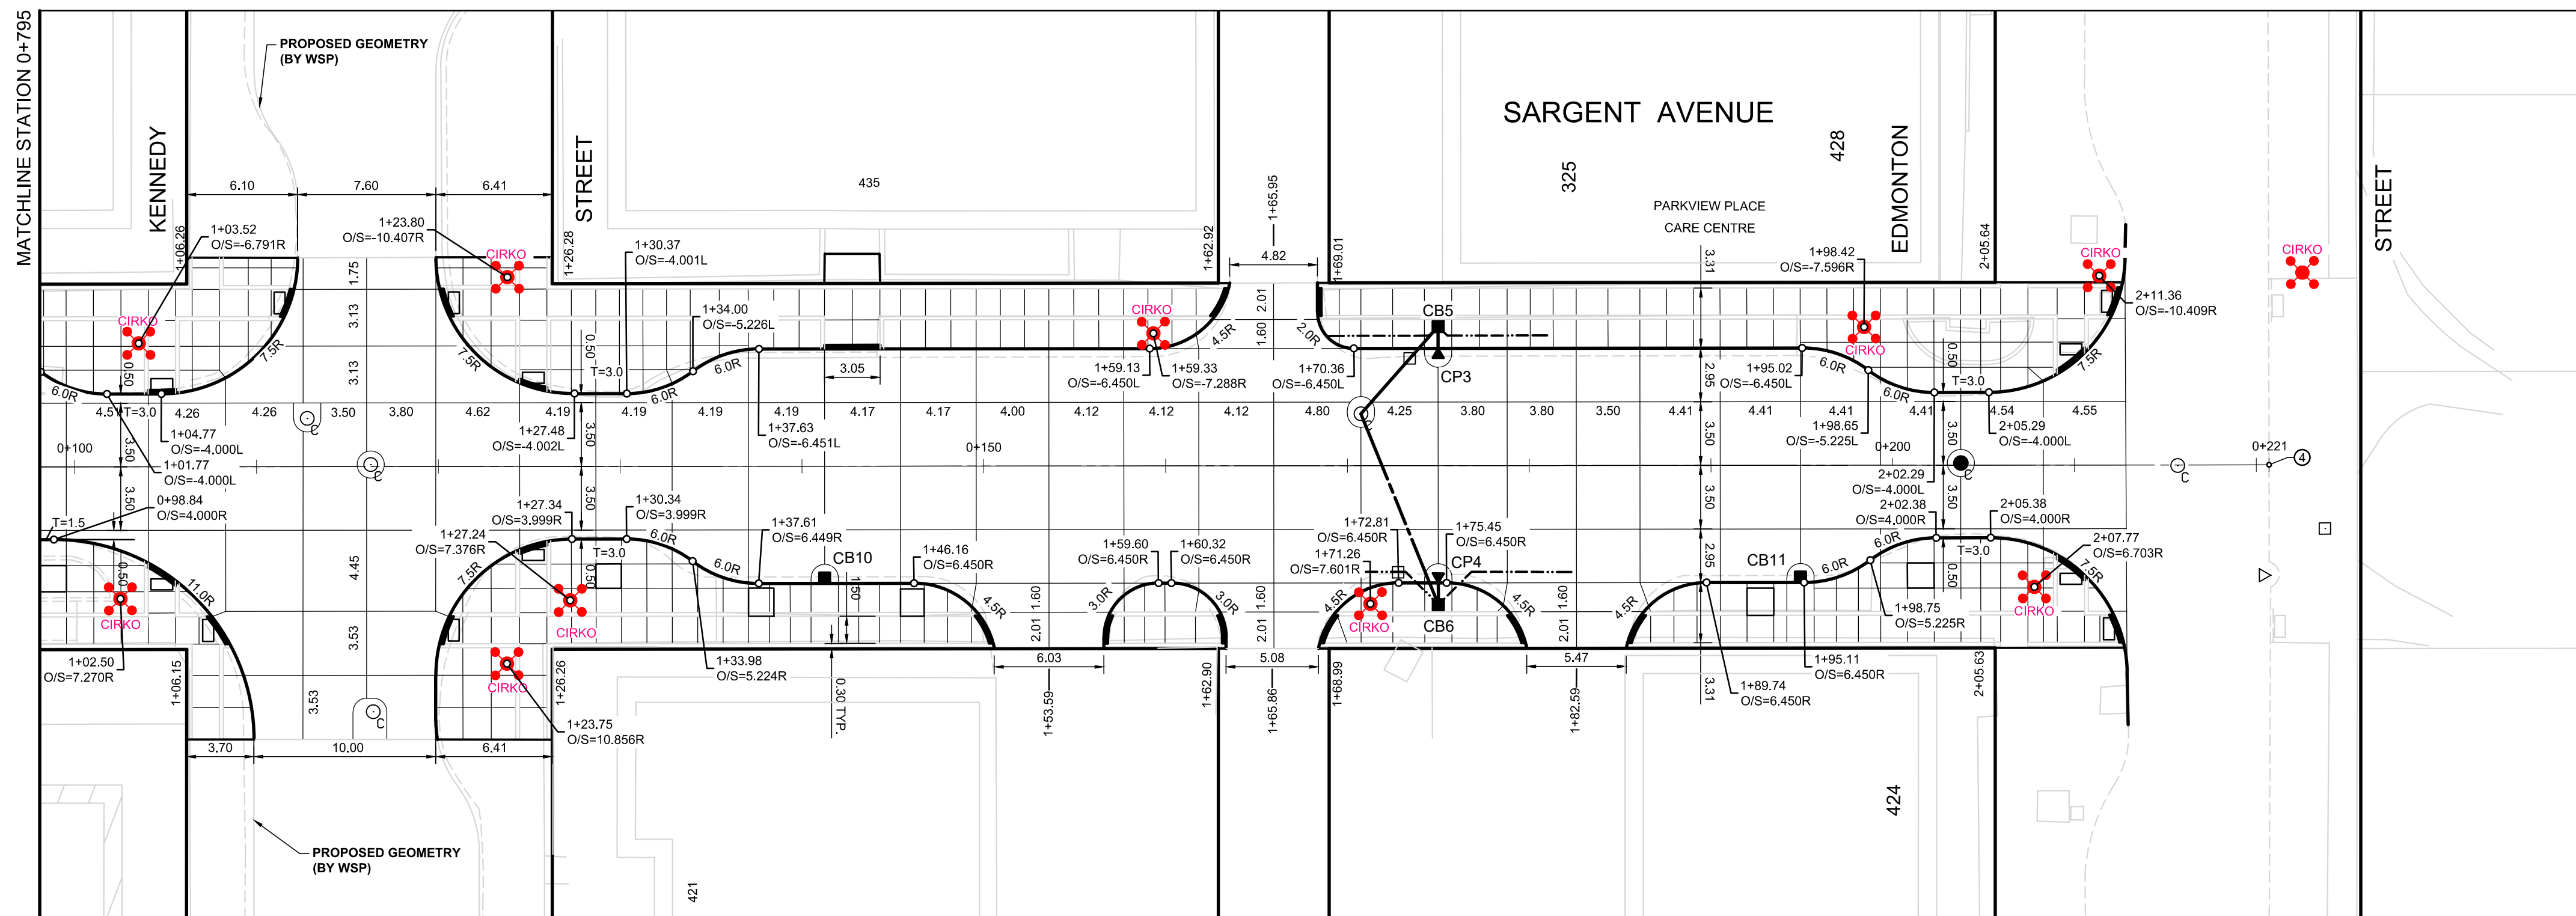

- REFERENCE NOTES:
- ALL DIMENSIONS ARE TO BACK OF CURB
 - PROPERTY LINES OBTAINED FROM CITY OF WINNIPEG L.B.I.S., AND NO SCALE FACTOR WAS APPLIED

150 mm W.M.	WATERMAIN	150 mm W.M.	HYDRO	HYDRO	PROFILE	LEGEND - PROFILE
	HYDRANT		M.T.S.		WEST GUTTER	
	VALVE		CONCRETE		WEST MEDIAN GUTTER	
	LAND DRAINAGE SEWER		ASPHALT		EAST GUTTER	
	WASTEWATER SEWER		SURVEY BAR		EAST MEDIAN GUTTER	
	MANHOLE		ELEVATION		EAST PROPOSED SIDEWALK	
	CATCH BASIN		TREE		E PROPERTY LINE	
	CATCH PIT		SIDEWALK RAMP		W PROPERTY LINE	
	JUNCTIONS		CONCRETE SIDEWALK			
	CULVERT		FENCE			
	GAS					
EXISTING	LEGEND - PLAN	PROPOSED	EXISTING	LEGEND - PLAN	PROPOSED	EXISTING

LOCATION APPROVED
UNDERGROUND STRUCTURES

SUPV. U/G STRUCTURES
COMMITTEE

NOTE:
LOCATION OF UNDERGROUND STRUCTURES AS SHOWN ARE BASED ON THE BEST INFORMATION AVAILABLE. BUT NO GUARANTEE IS GIVEN THAT ALL EXISTING UTILITIES ARE SHOWN OR THAT THE GIVEN LOCATIONS ARE EXACT. CONFIRMATION OF EXISTENCE AND EXACT LOCATION OF ALL SERVICES MUST BE OBTAINED FROM THE INDIVIDUAL UTILITIES BEFORE PROCEEDING WITH CONSTRUCTION.

B.M. ELEV. ZONE: 37 #20 - S.E. Cor. Sargent Ave. & Spence St., Tblt. in N. Conc. Foundation No. 486 Sargent Ave., 0.5 m E. & 0.1 m below brick of N.W. Corn. of Bldg.

EL: 232.298			
0	ISSUED FOR TENDER	05/12/2026	RC
NO.	REVISIONS	DATE	BY

AECOM

DESIGNED BY	BC	CHECKED BY	RC
DRAWN BY	RAM	APPROVED BY	RC
HOR. SCALE:	1:250	RELEASED FOR CONSTRUCTION BY:	
VERTICAL:	N/A		
DATE	05/12/2026	DATE	

ENGINEER'S SEAL

CONSULTANT DRAWING NO.
CT-08



THE CITY OF WINNIPEG
PUBLIC WORKS DEPARTMENT
ENGINEERING DIVISION

2026 REGIONAL STREET RENEWAL PROGRAM	CITY DRAWING NUMBER P-3603-08
SARGENT AVENUE - BALMORAL STREET TO EDMONTON STREET CONCRETE PAVEMENT RECONSTRUCTION GEOMETRIC PLAN	SHEET 08 OF 13