


B | DETAIL
TYPICAL CROSS SECTION
NTS

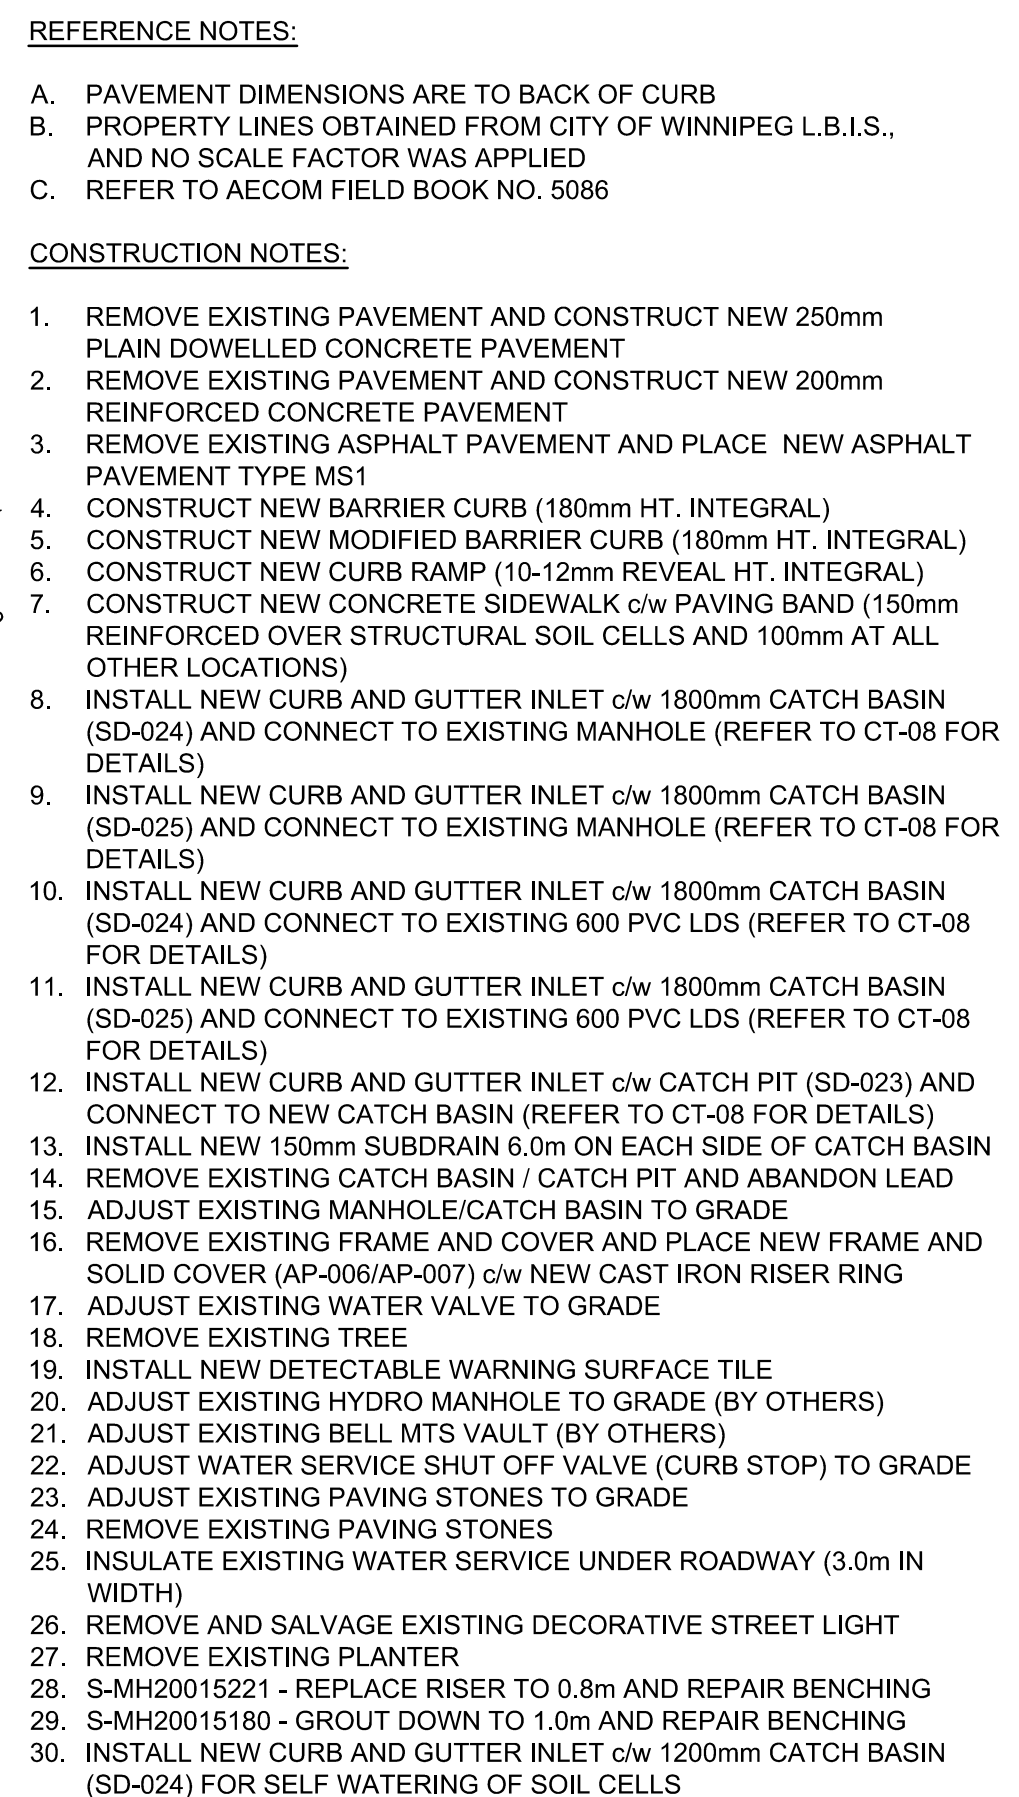

METRIC
WHOLE NUMBERS INDICATE MILLIMETRES
DECIMALIZED NUMBERS INDICATE METRES

150 mm W.M.										150 mm W.M.										HYDRO										C PROFILE										LOCATION APPROVED										B.M. ELEV.										ZONE: 37 #20 - S.E. Cor. Sargent Ave. & Spence St., Tblt. in N. Conc. Foundation No. 486 Sargent Ave., 0.5 m E. & 0.1 m below brick of N.W. Corn. of Bldg.										AECOM										ENGINEER'S SEAL										THE CITY OF WINNIPEG										PUBLIC WORKS DEPARTMENT										ENGINEERING DIVISION										CITY DRAWING NUMBER									
