



APPENDIX 'L'

CONCRETE SAW-CUT DETAIL

TRANSVERSE JOINT: $t=D/3$
 LONGITUDINAL JOINT: $t=D/4$

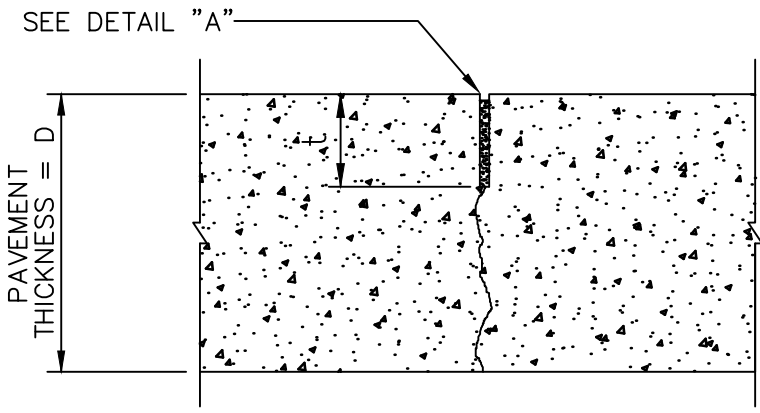


SAWN JOINT

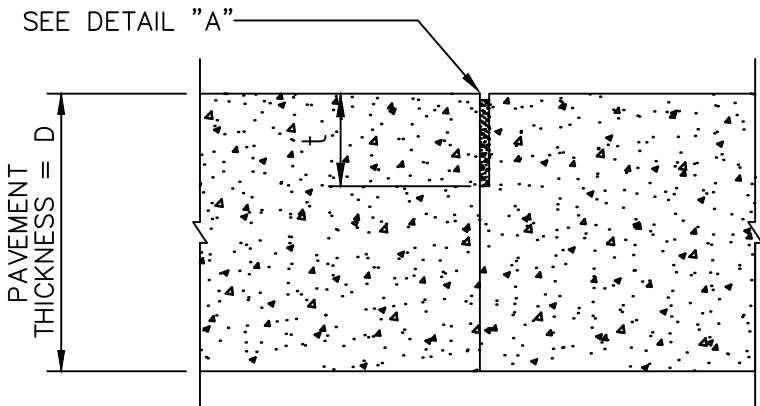

BUTT JOINT

NOTE:
 SAWCUT TO BE MADE IN A
 SINGLE SAWING OPERATION

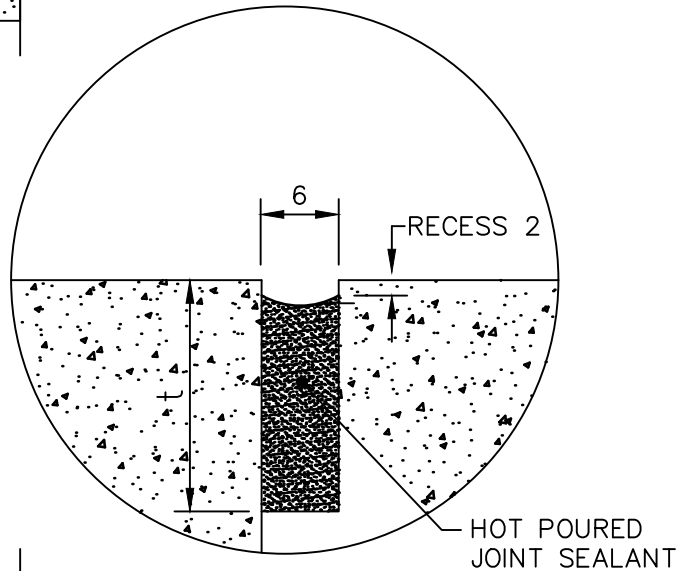

DETAIL "A"

- NOTES:
1. SEALING OF CONCRETE JOINTS NOT REQUIRED IF THE JOINTS ARE BEING OVERLAYED WITH ASPHALT.
 2. REINFORCING STEEL, DOWELS OR TIE BARS ARE NOT SHOWN.

DIMENSIONS IN MILLIMETRES



THE CITY OF WINNIPEG
 PUBLIC WORKS DEPARTMENT

Reference Spec. No.
 CW 3230, CW 3310

Revisions

No.	Date	Description	By
2.	OCT 24	SAW CUT WIDTH AND DEPTH	R.B.
1.	OCT 06	GENERAL REVISION	lwb

SAWN JOINT AND BUTT JOINT FOR
 PLAIN DOWELLED AND REINFORCED
 CONCRETE PAVEMENTS (DRAFT)

Designed By: A.G.	Drawn By: R.B.	Scale : N.T.S.
Checked By: B.K.	Date: 2024-10-01	Drawing No. SD-212
Approved: PAVEMENT MANAGEMENT BRANCH		DRAFT