



MEMORIAL BLVD

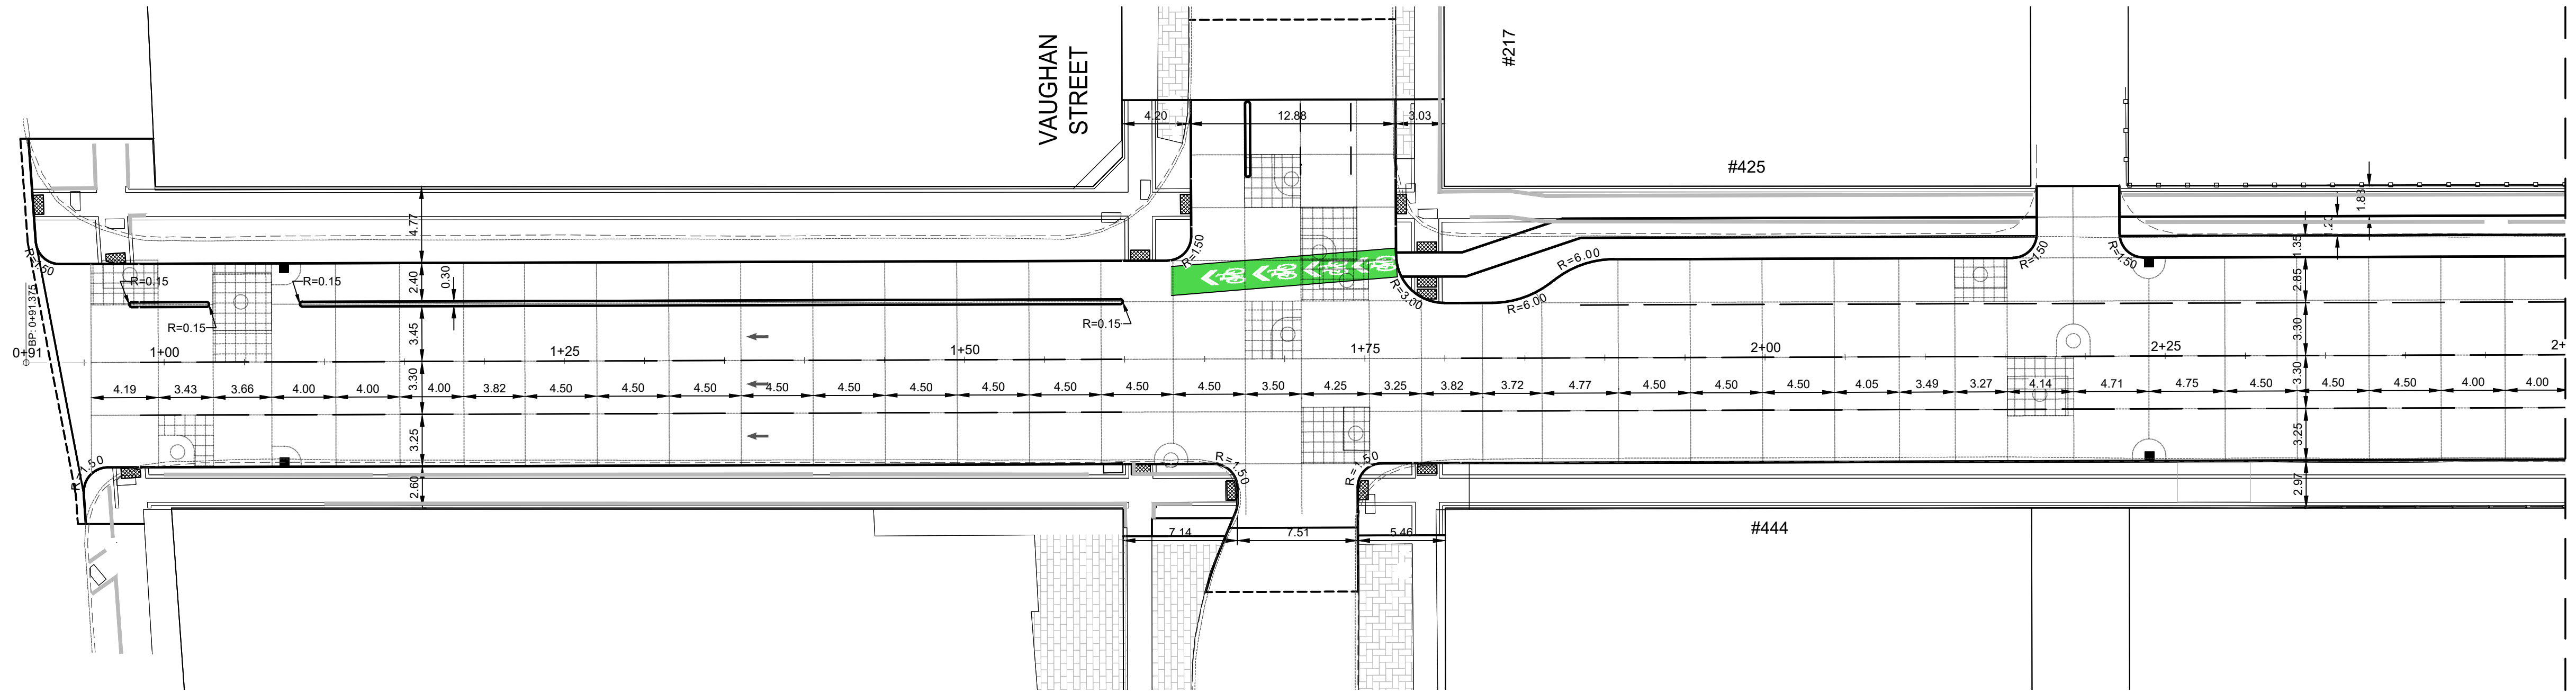

MATCHLINE 0+250  
FOR CONTINUATION SEE  
DWG P-3596-01

ST MARY AVENUE

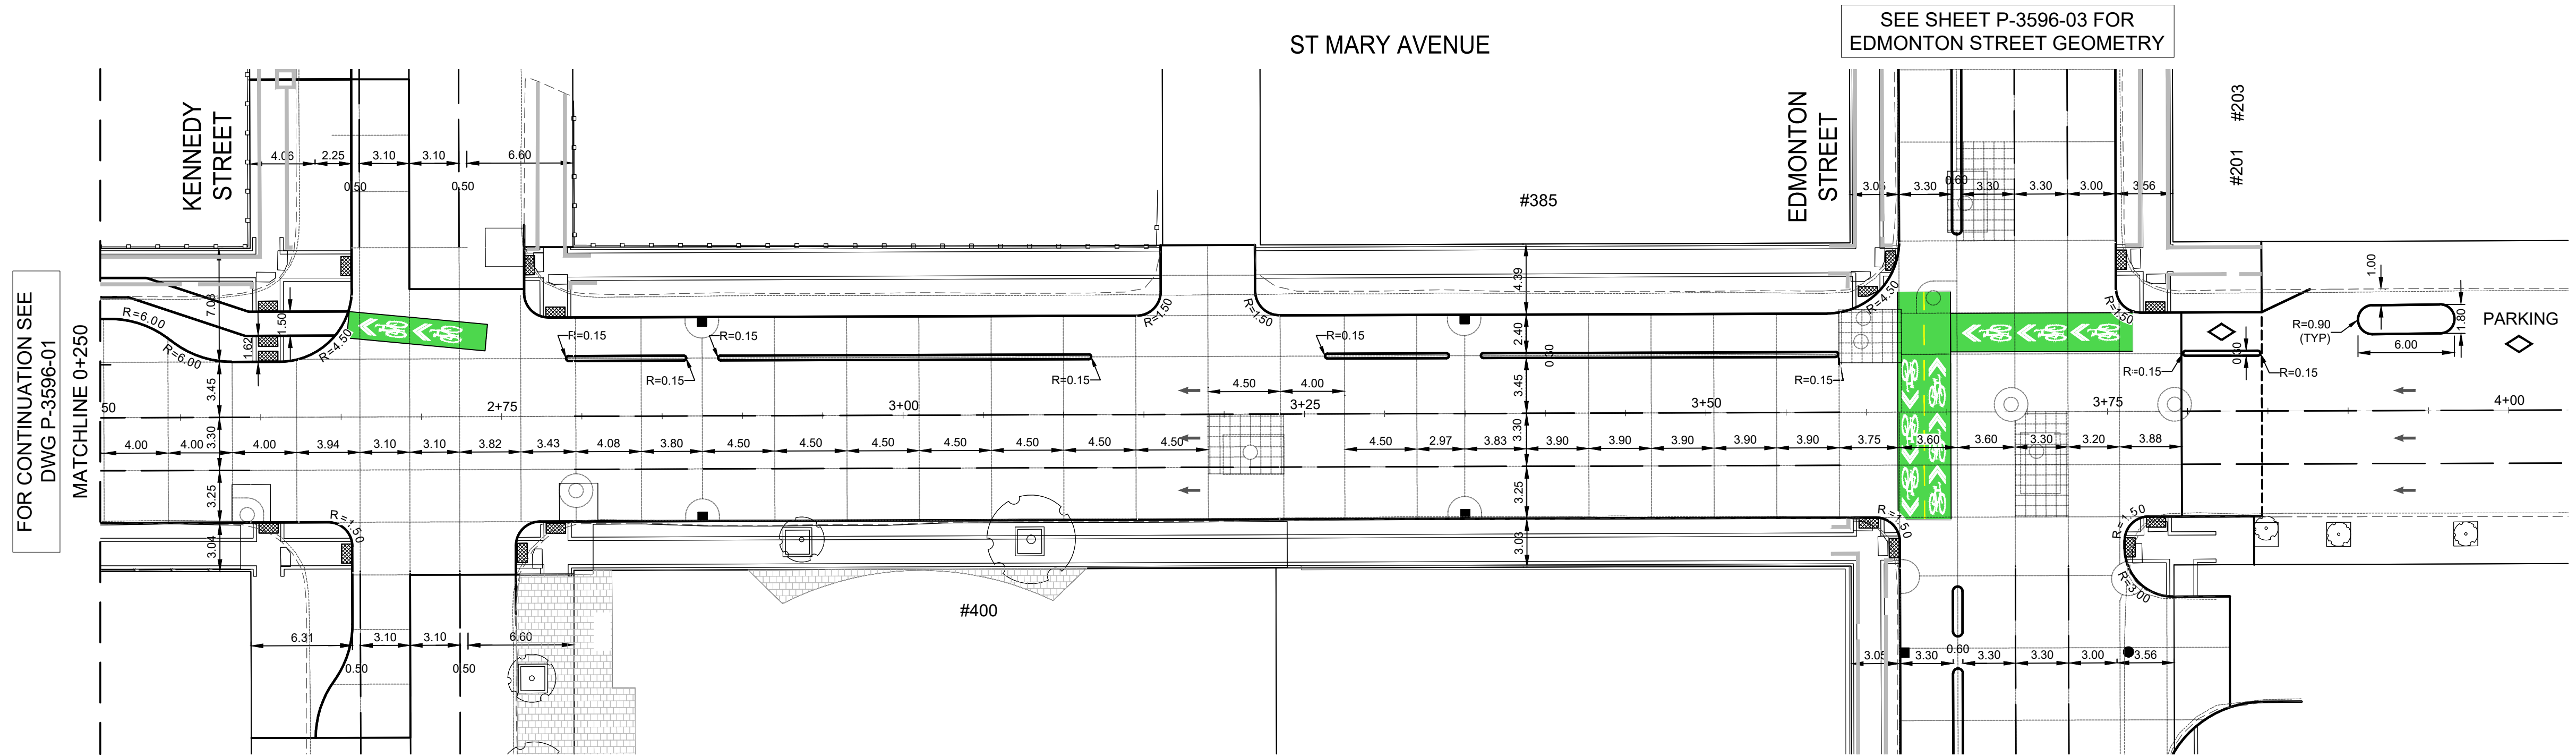

FOR CONTINUATION SEE  
DWG P-3596-01  
MATCHLINE 0+250

SEE SHEET P-3596-03 FOR  
EDMONTON STREET GEOMETRY

SEE SHEET P-3596-03 FOR  
EDMONTON STREET GEOMETRY

FOR TENDER PURPOSES ONLY  
NOT FOR CONSTRUCTION

**METRIC**  
WHOLE NUMBERS INDICATE MILLIMETRES  
DECIMALIZED NUMBERS INDICATE METRES

**ENGINEERS  
GEOSCIENTISTS  
MANITOBA**  
Certificate of Authorization  
WSP Canada Inc.  
No. 5750

|     |                       |       |     |                                  |           |     |                         |     |
|-----|-----------------------|-------|-----|----------------------------------|-----------|-----|-------------------------|-----|
| --- | WATER MAIN            | ---   | ⊗   | VALVE                            | ---       | --- | EDGE OF SIDEWALK        | --- |
| --- | LAND DRAINAGE SEWER   | ---   | ⊗   | CURB STOP                        | ---       | --- | EDGE OF ASPHALT         | --- |
| --- | WASTE WATER SEWER     | ---   | ⊗   | HYDRO POLE & LIGHT STANDARD      | ---       | --- | EDGE OF CONCRETE        | --- |
| --- | HYDRO                 | ---   | ⊗   | LIGHT STANDARD OR TRAFFIC SIGNAL | ---       | --- | MODIFIED BARRIER CURB   | --- |
| --- | GAS                   | ---   | ⊗   | HYDRO POLE / ANCHOR              | ---       | --- | BARRIER CURB            | --- |
| --- | COMMUNICATIONS        | ---   | ⊗   | FENCE                            | ---       | --- | BARRIER CURB AND GUTTER | --- |
| --- | SIGNALS               | ---   | ⊗   | PROPERTY LINE                    | ---       | --- | PAVING STONE            | --- |
| ○   | MANHOLE               | ●     | ⊗   | TEST HOLE / PAVEMENT CORE        | ---       | --- | CONCRETE SIDEWALK       | --- |
| □   | CATCH BASIN/CATCH PIT | ■     | ⊗   | ELEVATIONS                       | (231.000) | --- | CONCRETE SLAB           | --- |
| △   | CURB INLET            | ▼     | ⊗   | CURB RAMP                        | ---       | --- | ASPHALT                 | --- |
| ◇   | UTILITIES ADJUSTED    | △ □ ○ | ⊗   | DETECTABLE WARNING SURFACE TILE  | ---       | --- | MILLED SURFACE          | --- |
| ◇   | HYDRANT               | ◆     | ⊗   |                                  |           | --- | PAVEMENT REPAIR FABRIC  | --- |
| --- | EXISTING              | ---   | --- | LEGEND-PLAN                      | ---       | --- | LEGEND-PLAN             | --- |
| --- | PROPOSED              | ---   | --- | PROPOSED                         | ---       | --- | PROPOSED                | --- |

|   |
|---|
| LOCATIONS APPROVED<br>UNDERGROUND STRUCTURES  |
| SIGNED BY: _____ DATE: _____  |
| SUPV. U/G STRUCTURES _____ DATE: _____  |
| LOCATION OF UNDERGROUND STRUCTURES AS SHOWN ARE BASED ON THE BEST INFORMATION AVAILABLE BUT NO GUARANTEE IS GIVEN THAT ALL EXISTING UTILITIES ARE SHOWN OR THAT THE GIVEN LOCATIONS ARE EXACT CONFIRMATION OF EXISTENCE AND EXACT LOCATION OF ALL SERVICES. MUST BE OBTAINED FROM THE INDIVIDUAL UTILITIES BEFORE PROCEEDING. |

|                 |           |
|-----------------|-----------|
| G.B.M.<br>ELEV. | 232.838   |
| 7               |           |
| 6               |           |
| 5               |           |
| 4               |           |
| 3               |           |
| 2               |           |
| 1               |           |
| 0               |           |
| NO.             | REVISIONS |
|                 | DATE BY   |

|                      |                              |
|----------------------|------------------------------|
| wsp                  |                              |
| DESIGNED BY<br>M.V.  | CHECKED BY<br>S.S.           |
| DRAWN BY<br>K.C.W.D. | APPROVED BY<br>S.S.          |
| HOR. SCALE<br>1:250  | RELEASED FOR<br>CONSTRUCTION |
| VERTICAL<br>1:10     |                              |
| DATE<br>APRIL 2025   | DATE                         |

|  |
|--|
| WSP Canada Inc.<br>1600 Buffalo Place<br>Winnipeg, MB R3T 6B8<br>t. 204.477.6650<br>f. 204.474.2864<br>www.wsp.com |
| ENGINEER'S SEAL  |
| CONSULTANT ACAD DWG. NO.<br>CA0051531.7175-01  |

|  |                                  |
|--|----------------------------------|
| THE CITY OF WINNIPEG<br>PUBLIC WORKS DEPARTMENT<br>ENGINEERING SERVICES DIVISION |                                  |
| DOWNTOWN STREET RENEWALS   | CITY DRAWING NUMBER<br>P-3596-01 |
| ST MARY AVENUE   | SHEET<br>01 OF 36                |
| HORIZONTAL GEOMETRY<br>STA. 0+92.01 TO STA. 3+62.15                              | TENDER NO.<br>3-2026             |