
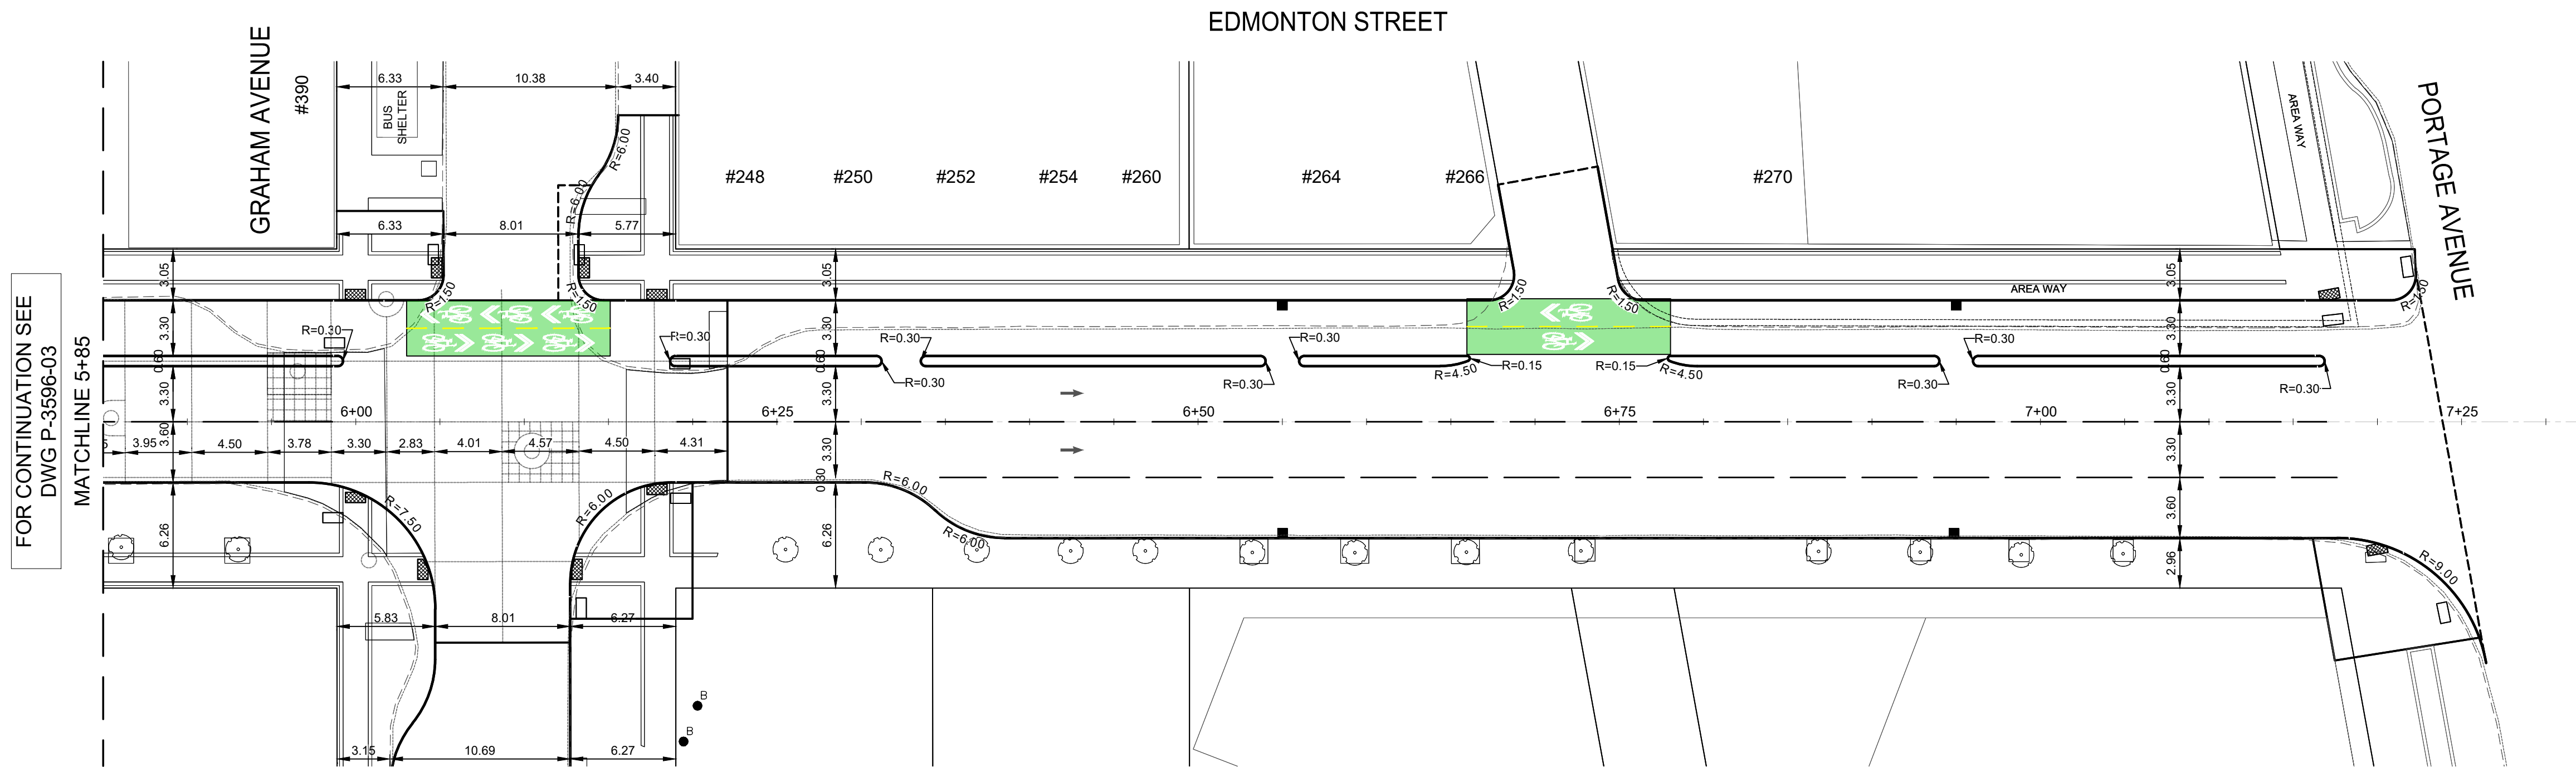


Feb 04, 2026 - 4:02pm  
L:\Projects\2025\02 - Transportation\CA0051531.7175 - Downtown Street Renewals\784-2024A\02 Drawings\03\_Work\_Dwg\Horizontal Geometry\CA0051531.7175\_Edmonton S\_Horizontal Geometry.dwg - Job P-3596-03

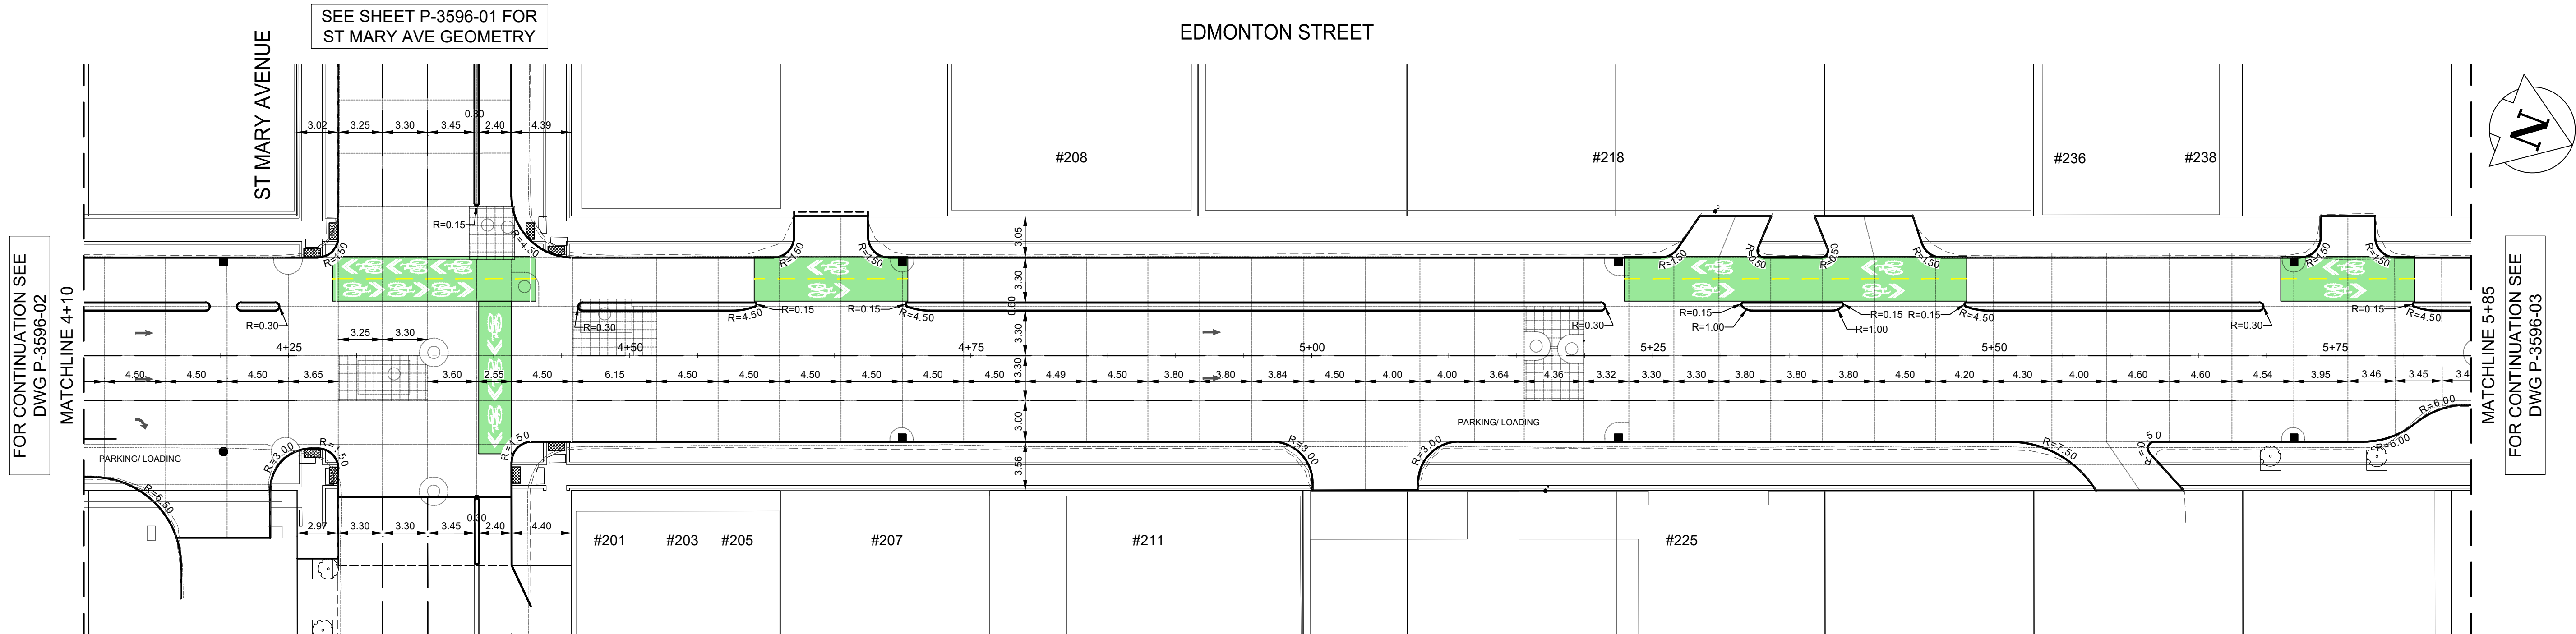

FOR TENDER PURPOSES ONLY  
NOT FOR CONSTRUCTION

**METRIC**  
WHOLE NUMBERS INDICATE MILLIMETRES  
DECIMALIZED NUMBERS INDICATE METRES

**ENGINEERS**  
GEOSCIENTISTS  
MANITOBA  
Certificate of Authorization  
WSP Canada Inc.  
No. 5750

<div><div>WATER MAIN</div><div>LAND DRAINAGE SEWER</div><div>WASTE WATER SEWER</div><div>HYDRO</div><div>GAS</div><div>COMMUNICATIONS</div><div>SIGNALS</div><div>MANHOLE</div><div>CATCH BASIN/CATCH PIT</div><div>CURB INLET</div><div>UTILITIES ADJUSTED</div><div>HYDRANT</div><div>EXISTING</div></div>		<div><div><div><div></div><div></div><div></div><div></div><div></div><div></div><div></div><div></div><div></div><div></div><div></div><div></div></div><div><div></div><div></div><div></div><div></div><div></div><div></div><div></div><div></div><div></div><div></div><div></div><div></div></div><div><div></div><div></div><div></div><div></div><div></div><div></div><div></div><div></div><div></div><div></div><div></div><div></div></div><div><div></div><div></div><div></div><div></div><div></div><div></div><div></div><div></div><div></div><div></div><div></div><div></div></div><div><div></div><div></div><div></div><div></div><div></div><div></div><div></div><div></div><div></div><div></div><div></div><div></div></div><div><div></div><div></div><div></div><div></div><div></div><div></div><div></div><div></div><div></div><div></div><div></div><div></div></div><div><div></div><div></div><div></div><div></div><div></div><div></div><div></div><div></div><div></div><div></div><div></div><div></div></div><div><div></div><div></div><div></div><div></div><div></div><div></div><div></div><div></div><div></div><div></div><div></div><