



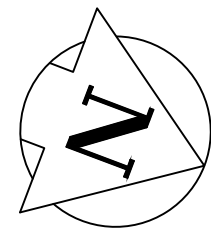


Feb 04, 2026 - 4:07pm  
L:\Projects\2025\02 - Transportation\CA0051531.7175 - Downtown Street Renewals\784-2024A\02 Drawings\03\_Work\_Dwg\Horizontal Geometry\CA0051531.7175\_Kennedy N\_Horizontal Geometry.dwg - tab:P-3596-05

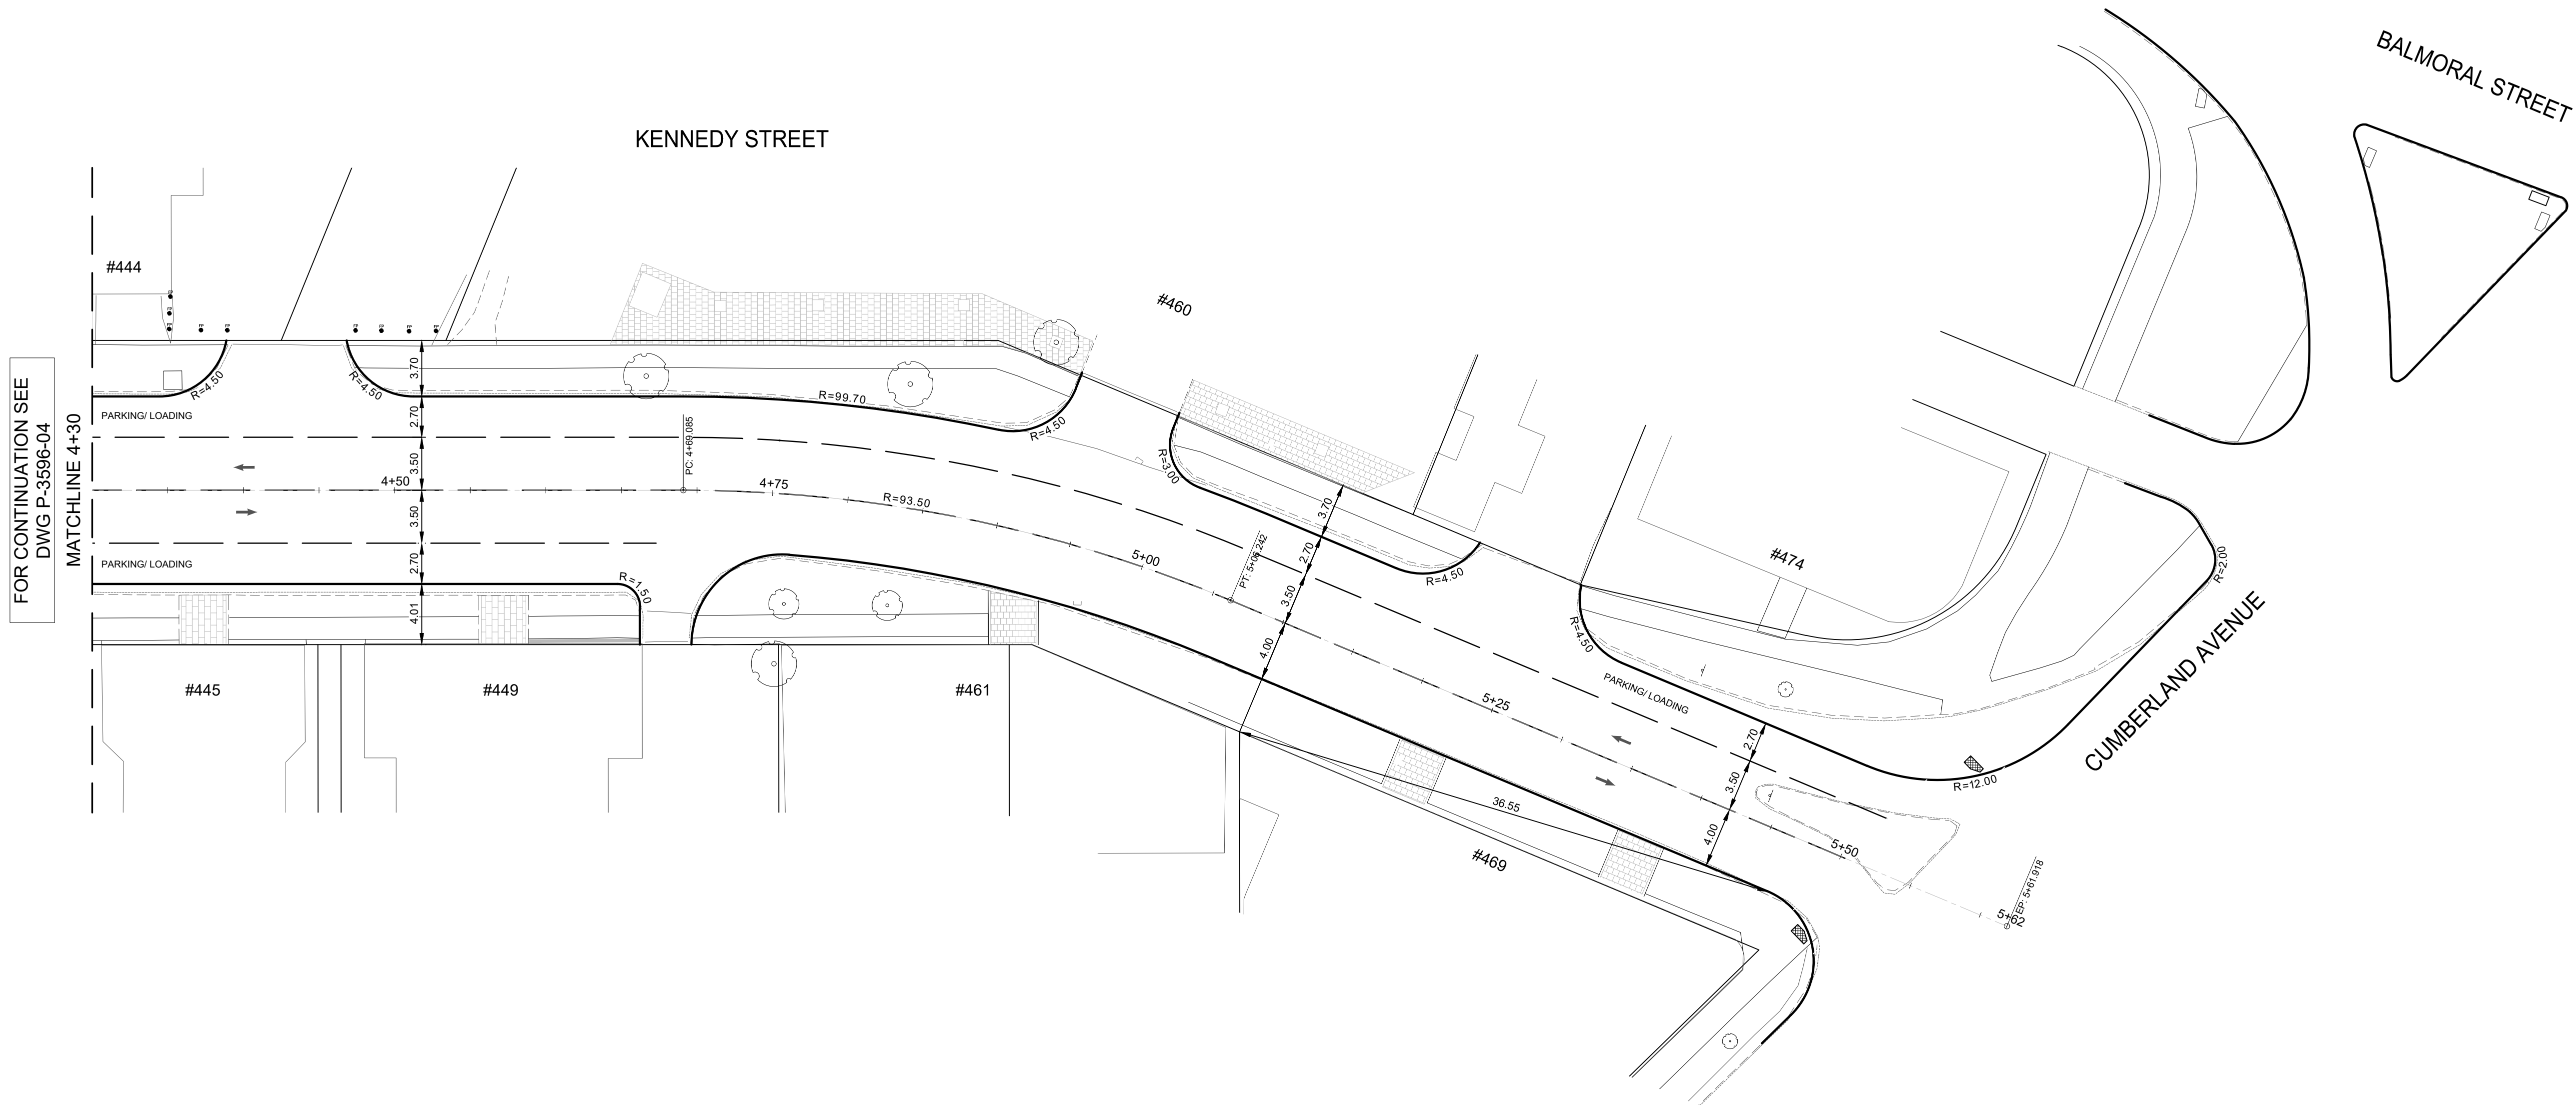

FOR TENDER PURPOSES ONLY  
NOT FOR CONSTRUCTION

METRIC  
WHOLE NUMBERS INDICATE MILLIMETRES  
DECIMALIZED NUMBERS INDICATE METRES

 **ENGINEERS  
GEOSCIENTISTS  
MANITOBA**  
Certificate of Authorization  
WSP Canada Inc.  
No. 5750

WATER MAIN			VALVE			EDGE OF SIDEWALK			LOCATIONS APPROVED UNDERGROUND STRUCTURES			G.B.M. TOHSS @ SE CORNER KENNEDY ST AND ELLICE AVE						WSP Canada Inc. 1600 Buffalo Place Winnipeg, MB R3T 6B8 t. 204.477.6650 f. 204.474.2864 www.wsp.com			ENGINEER'S SEAL						THE CITY OF WINNIPEG PUBLIC WORKS DEPARTMENT ENGINEERING SERVICES DIVISION																	
LAND DRAINAGE SEWER			CURB STOP			EDGE OF ASPHALT						ELEV. 233.059																																
WASTE WATER SEWER			HYDRO POLE & LIGHT STANDARD			EDGE OF CONCRETE			SIGNED BY: _____			7			DESIGNED BY			M.V.			CHECKED BY			S.S.			DOWNTOWN STREET RENEWALS			CITY DRAWING NUMBER P-3596-05														
HYDRO			LIGHT STANDARD OR TRAFFIC SIGNAL			MODIFIED BARRIER CURB			DATE _____			6			DRAWN BY			K.C.W.D.			APPROVED BY			S.S.									KENNEDY STREET			SHEET 05 OF 36								
GAS			HYDRO POLE / ANCHOR			BARRIER CURB			SURV. U/G STRUCTURES _____			5			HOR. SCALE			1:250			RELEASED FOR CONSTRUCTION			TENDER NO. 3-2026																				
COMMUNICATIONS			FENCE			BARRIER CURB AND GUTTER			DATE _____			4			VERTICAL			1:10			CONSULTANT ACAD DWG. NO. CA0051531.7175-05																							
SIGNALS			PROPERTY LINE			PAVING STONE			LOCATION OF UNDERGROUND STRUCTURES AS SHOWN ARE BASED ON THE BEST INFORMATION AVAILABLE BUT NO GUARANTEE IS GIVEN THAT ALL EXISTING UTILITIES ARE SHOWN OR THAT THE GIVEN LOCATIONS ARE EXACT CONFIRMATION OF EXISTENCE AND EXACT LOCATION OF ALL SERVICES MUST BE OBTAINED FROM THE INDIVIDUAL UTILITIES BEFORE PROCEEDING			3			NO. 0			DATE			BY			DATE			APRIL 2025			DATE														
MANHOLE			IRON BAR			CONCRETE SIDEWALK						2			ISSUED FOR TENDER			2026/02/06			S.S.																							
CATCH BASIN/CATCH PIT			TEST HOLE / PAVEMENT CORE			CONCRETE SLAB						1																																
CURB INLET			ELEVATIONS (231.000)			ASPHALT						0																																
UTILITIES ADJUSTED			CURB RAMP			MILLED SURFACE																																						
HYDRANT			DETECTABLE WARNING SURFACE TILE			PAVEMENT REPAIR FABRIC																																						
EXISTING			LEGEND-PLAN			PROPOSED			EXISTING			LEGEND-PLAN			PROPOSED			EXISTING			LEGEND-PLAN			PROPOSED																				