
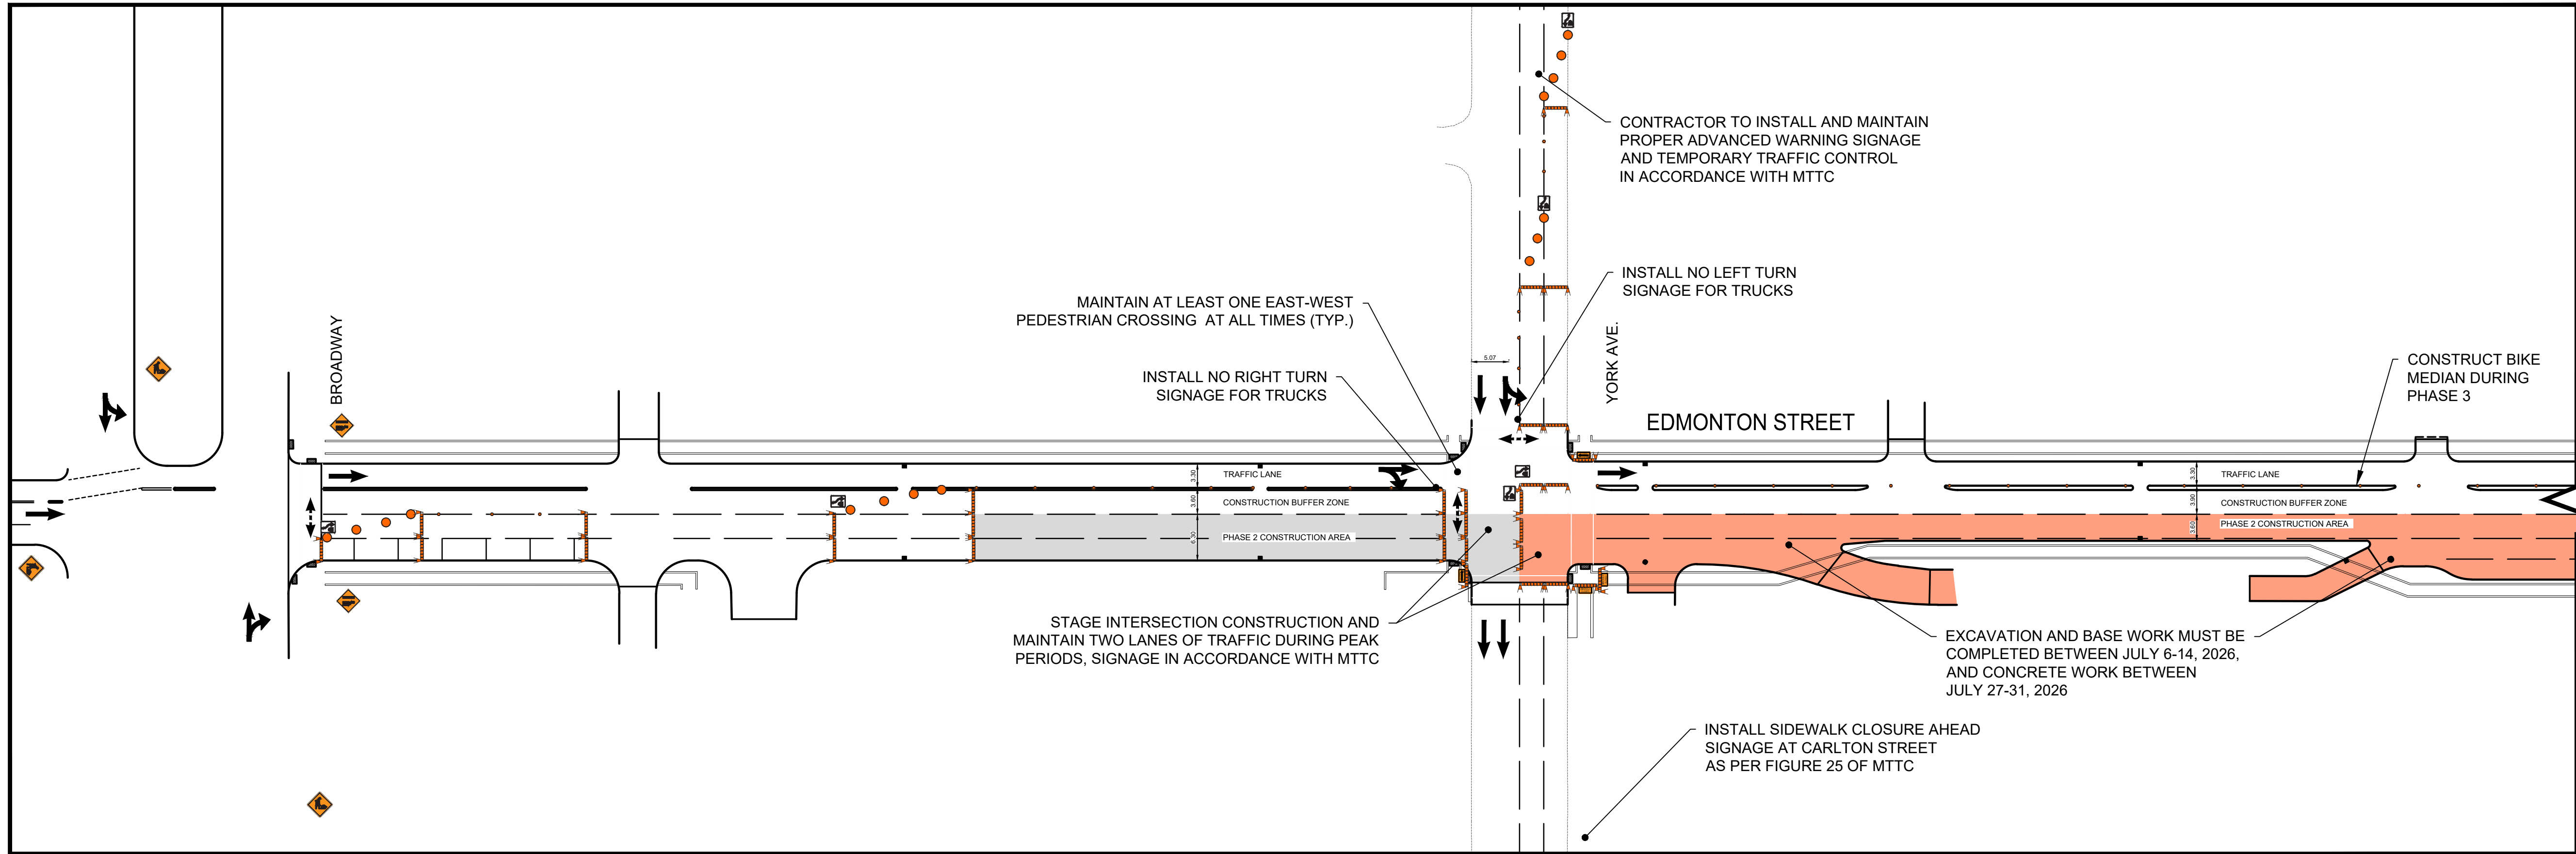


Feb 04, 2026 -- 4:25pm
L:\Projects\2025\02 - Transportation\CA0051531_7175 - Downtown Street Renewals\03_Work_Dwg\CA0051531_7175_Downtown Streets_Staging.dwg --tab:P--3596--32


EDMONTON - PHASE 2

SCALE 1:500

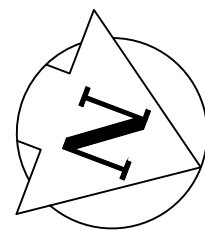

EDMONTON - PHASE 2

SCALE 1:500

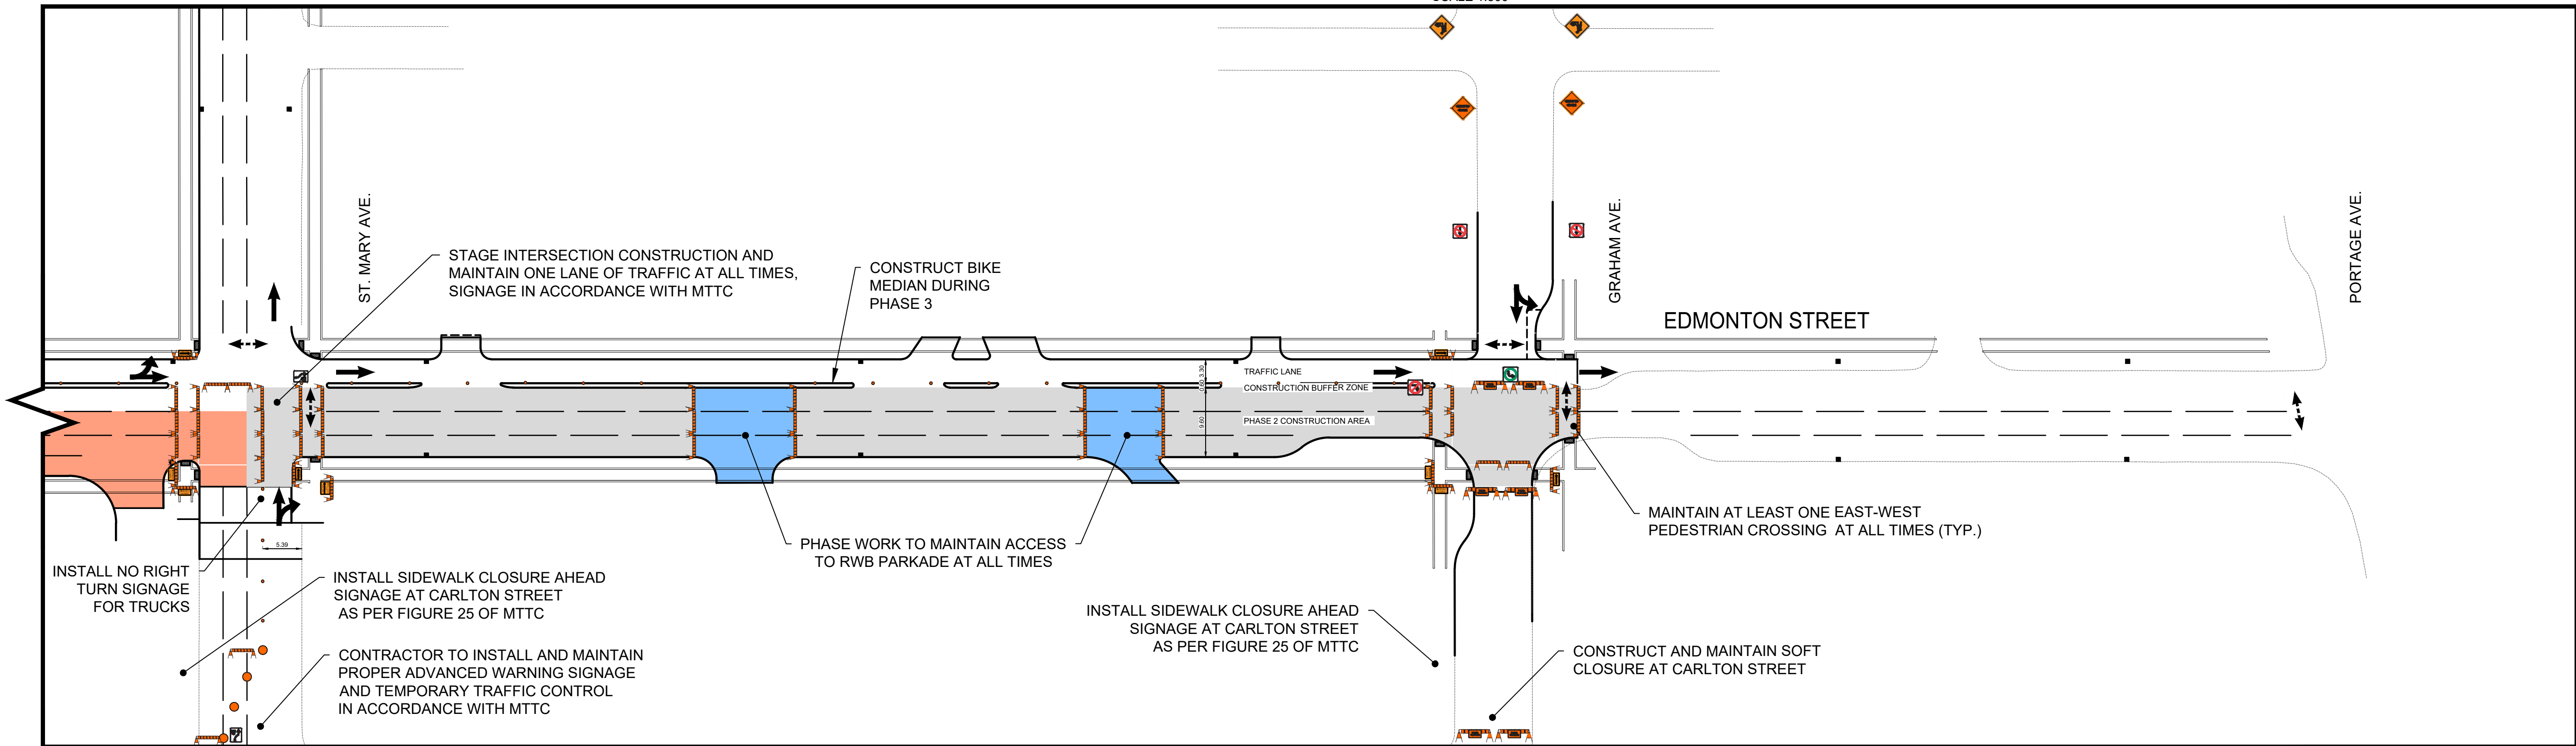

- NOTES:
1. ALL TRAFFIC SIGNAGE AND TEMPORARY TRAFFIC CONTROL TO CONFORM WITH THE LATEST REVISION OF THE CITY OF WINNIPEG MANUAL OF TEMPORARY TRAFFIC CONTROL ON CITY STREETS
 2. CONTRACTOR SHALL MAINTAIN SAFE AND ACCESSIBLE PEDESTRIAN CROSSINGS. ALL CROSSINGS TO ADEQUATELY DELINEATE THE PATH OF TRAVEL FOR THOSE WITH VISUAL OR MOBILITY IMPAIRMENTS.
 3. CONTRACTOR SHALL MAINTAIN ACCESS TO ALL PRIVATE APPROACHES AT ALL TIMES. REQUIRED CLOSURES OF PRIVATE APPROACHES TO BE APPROVED BY THE CONTRACT ADMINISTRATOR. CONTRACTOR TO ADVISE PROPERTY OWNERS 24 HOURS IN ADVANCE OF ANY CLOSURE.
 4. CONTRACTOR TO INSTALL AND MAINTAIN SOFT CLOSURES AS REQUIRED FOR ALL SIDESTREET AND ALLEY CLOSURES DURING ALL PHASE.
 5. PARKING TO BE REMOVED AT THE TIME OF CONSTRUCTION

LEGEND

- | | |
|--|-----------------------------|
| | PHASE 3 CONSTRUCTION |
| | STAGE CONSTRUCTION |
| | CRITICAL STAGE CONSTRUCTION |

METRIC

WHOLE NUMBERS INDICATE MILLIMETRES
DECIMALIZED NUMBERS INDICATE METRES



WSP Canada Inc.
1600 Buffalo Place
Winnipeg, MB R3T 6B8
t. 204.477.6650
f. 204.474.2864
www.wsp.com

FOR INFORMATION ONLY



THE CITY OF WINNIPEG
PUBLIC WORKS DEPARTMENT
ENGINEERING SERVICES DIVISION

2026 DOWNTOWN PAVEMENT
RENEWALS
EDMONTON STREET - PHASE 2
TEMPORARY TRAFFIC SIGNAGE

DRAWING NUMBER
P-3596-32

TENDER NO.
3-2026