


SEWER JUNCTION INFORMATION FROM SEWER VIDEO INSPECTION		
SEWER ID S-MA50012207		
DISTANCE FROM MH ID S-MH50009802	DIAMETER	CLOCK
4.4	150	1
7.5	150	10
8.3	150	1
10.7	150	10
16.2	150	9
24.8	150	10
25.5	150	10
39.0	150	10
42.2	150	11
55.5	150	10
59.5	150	2
64.9	150	10
73.6	150	2
74.4	150	10
79.3	150	10
80.7	150	10
85.4	150	9
90.8	150	10
93.2	150	1
94.5	150	10
105.5	150	10
109.0	150	11
110.1	150	10
124.3	150	2
125.0	150	10
127.5	150	11
132.1	150	2
132.9	150	10

SEWER JUNCTION INFORMATION FROM SEWER VIDEO INSPECTION		
SEWER ID S-MA50012207		
DISTANCE FROM MH ID S-MH50009803	DIAMETER	CLOCK
15.2	150	2
18.1	150	2
22.6	150	11
28.4	150	2
29.2	150	10
38.6	150	2
43.1	150	11
49.5	150	2
57.4	150	2


TELEVIEWED IN UPSTREAM DIRECTION

NOTE: CHAINAGES SHOWN ARE ALONG W. R. OF ST MARY'S ROAD

MATCHLINE 2+35.000 SEE DWG 13874

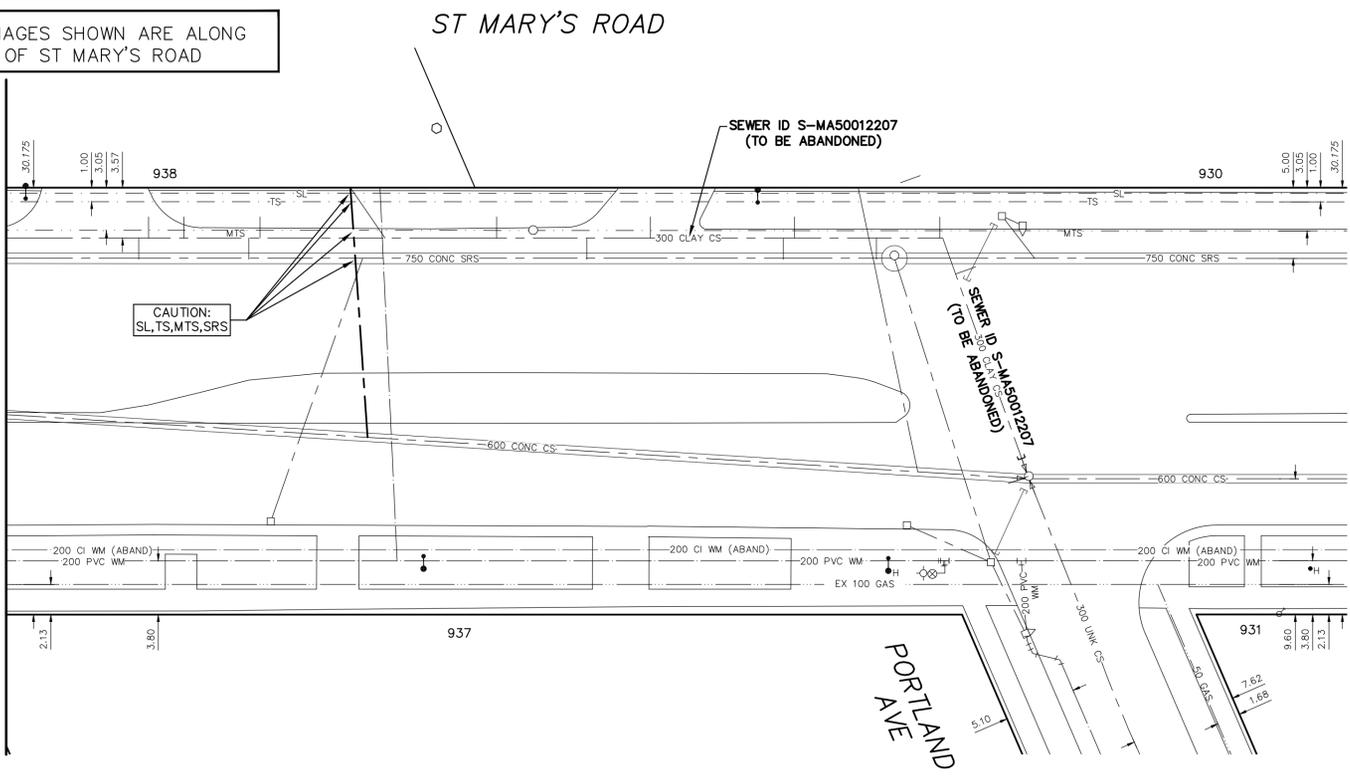

FOR INDEX SEE 13873

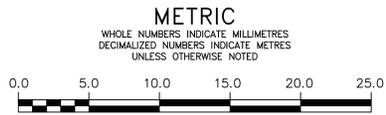

**WARNING**  
IF POWER EQUIPMENT OR EXPLOSIVES ARE TO BE USED FOR EXCAVATION ON THIS PROJECT THE CONTRACTOR MUST:  
1) NOTIFY THE GAS COMPANY OF THE PROPOSED LOCATION OF EXCAVATION.  
2) TAKE PRECAUTION TO AVOID DAMAGE TO GAS COMPANY INSTALLATIONS.  
SEE PROVINCIAL REGULATION 210/72 FOR DETAILS

**LOCATION APPROVED UNDERGROUND STRUCTURES**  
SUPV. U/G STRUCTURES COMMITTEE DATE  
NOTE: LOCATION OF UNDERGROUND STRUCTURES AS SHOWN ARE BASED ON THE BEST INFORMATION AVAILABLE BUT NO GUARANTEE IS GIVEN THAT ALL EXISTING UTILITIES ARE SHOWN OR THAT THE GIVEN LOCATIONS ARE EXACT. CONFIRMATION OF EXISTENCE AND EXACT LOCATION OF ALL SERVICES MUST BE OBTAINED FROM THE INDIVIDUAL UTILITIES BEFORE PROCEEDING WITH CONSTRUCTION.

VERTICAL DATUM: CGVD28 (HT2.0 Geoid)			
HORIZONTAL DATUM: NADB3 (June 1990), Zone 14			
NO.	ISSUED FOR TENDER	DATE	BY
0	ISSUED FOR TENDER	2026/02/24	RS
REVISIONS			



DESIGNED BY: RS	CHECKED BY: JKH
DRAWN BY: DML	APPROVED BY: RPB
SCALE: HORIZONTAL 1:250, VERTICAL 1:50	RELEASED FOR CONSTRUCTION
DATE: February 24, 2026	DATE:
PLOT DATE: 2026 02 24	

ENGINEER'S SEAL  
CONSULTANT DRAWING NUMBER



**2026 SEWER ABANDONMENT AND NEW MANHOLES**  
**ST MARY'S ROAD**  
4m N OF POPLARWOOD AVENUE TO 11m N OF PORTLAND AVE  
SHEET 25 OF 25  
CITY DRAWING NUMBER 13875