


U:\132561\01\0300_drawing\0302_shtet_file\02_civil\02_DD\Staging and Traffic Signage\01010c - St Marys - Staging and Traffic Signage - STAGE 8.dwg Last Saved: 2/23/2025 3:28 PM by dclane Plotted: 2/24/2025 2:45 PM by Lane Davis A1 SIZE 594mm x 841mm

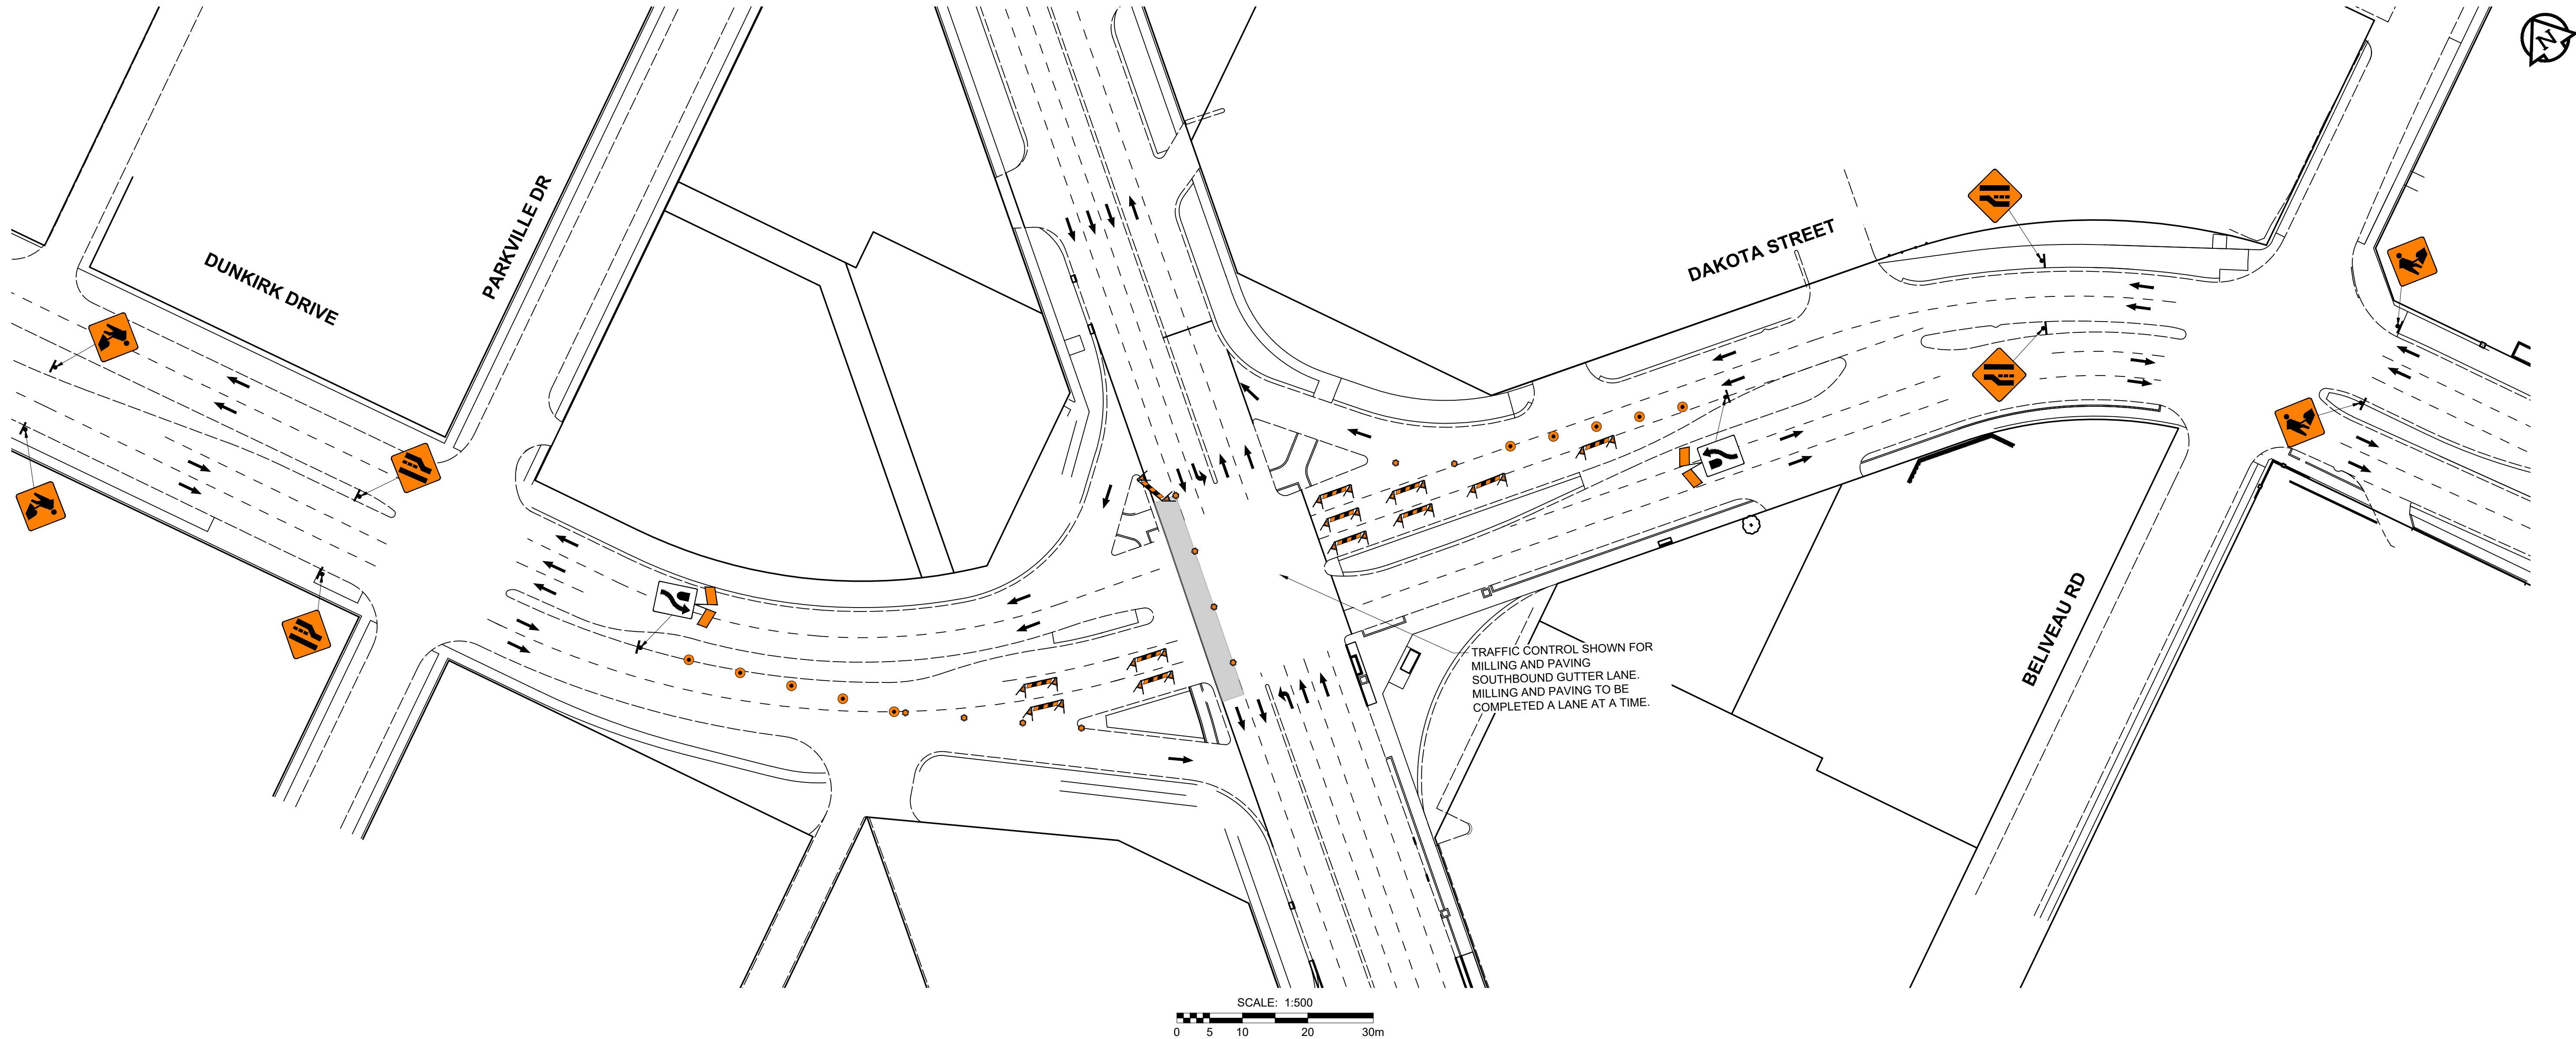

ISSUED FOR TENDER

ST MARY'S & DAKOTA INTERSECTION SB MILLING & PAVING (1 OF 1)
FIGURE 21

THE CITY OF WINNIPEG
2026 REGIONAL STREETS RENEWAL
ST MARY'S ROAD REHABILITATION - ABINOJII MIKANAH TO FERMOR AVENUE
TRAFFIC STAGING & SIGNAGE
VERSION 2.0