


U:\132501008\0300_drawing\0302_shev_files\02_civ\25-R-09A\Staging and Traffic Signage - STAGE 5.dwg - Last Saved: 31/12/2025 8:59 AM by diane Printed: 31/12/2025 10:38 AM by Lane, Dave A1 SIZE 594mm x 841mm

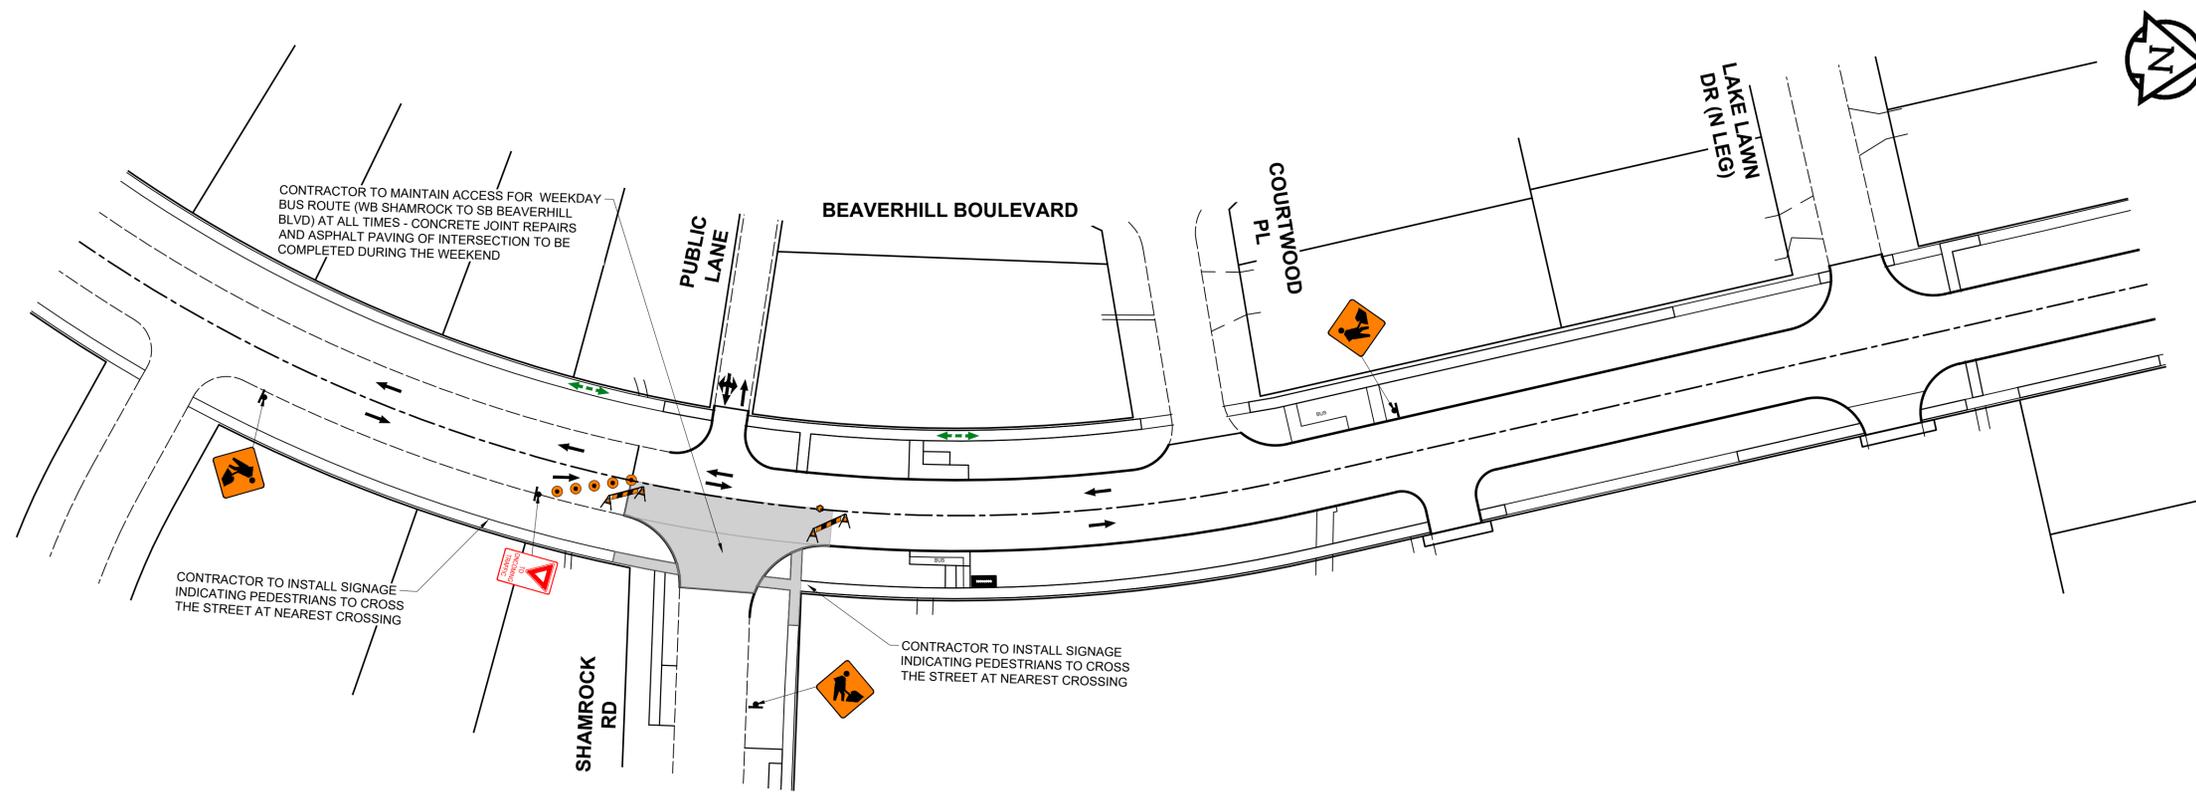

ISSUED FOR TENDER - ADDENDUM 1

BEAVERHILL BLVD - STAGE 5 (1 OF 1)
FIGURE 10

THE CITY OF WINNIPEG
2026 LOCAL STREET RENEWAL PROGRAM
PARKVILLE DR, BELIVEAU RD, BERRYDALE AVE & BEAVERHILL BLVD
TRAFFIC STAGING & SIGNAGE
VERSION 1.1