



U:\132501005\0300_drawing\0302_drawing\0302_sheet_files\02_civil\25-R-09A\Staging and Traffic Signage - PARKVILLE.dwg - Last Saved: 31/12/2025 9:01 AM - by delane - Project: 31/12/2025 10:38 AM by Lane, Dave - A1 SIZE 594mm x 841mm

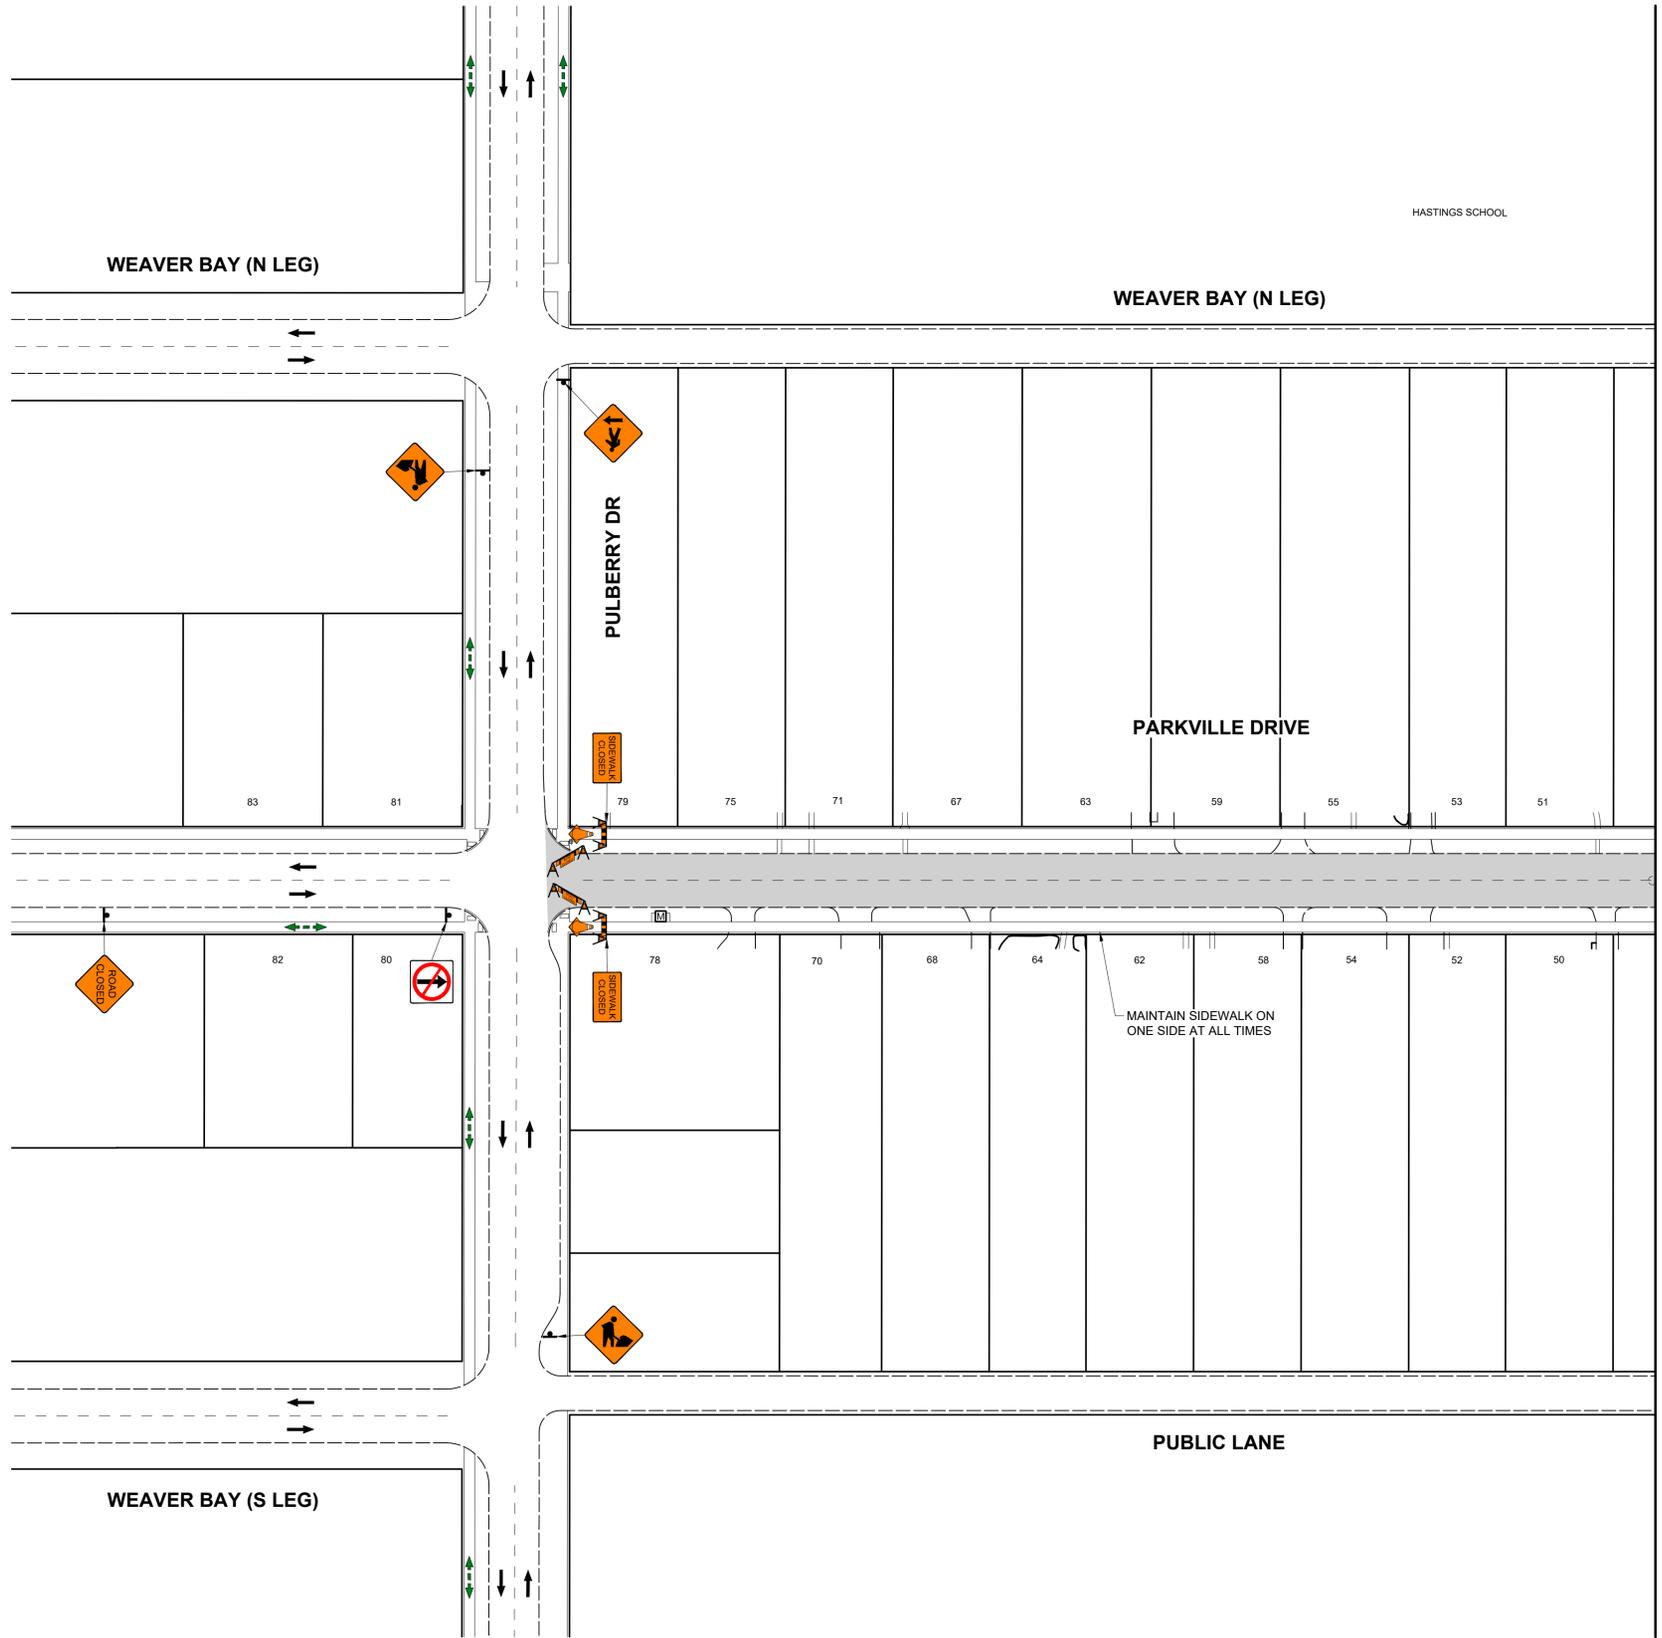

MATCH LINE - SEE FIGURE No. 12

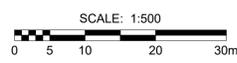

ISSUED FOR TENDER - ADDENDUM 1

PARKVILLE DRIVE
FIGURE 11