


U:\132501008\0300_drawing\0302_drawing\0302_shtet_fig12_civ25_r_09A\Staging and Traffic Signage - PARKVILLE.dwg - Last Saved: 3/13/2025 9:01 AM - by delane - Plotted: 3/13/2025 10:37 AM by Lane, Dave - A1 SIZE 594mm x 841mm

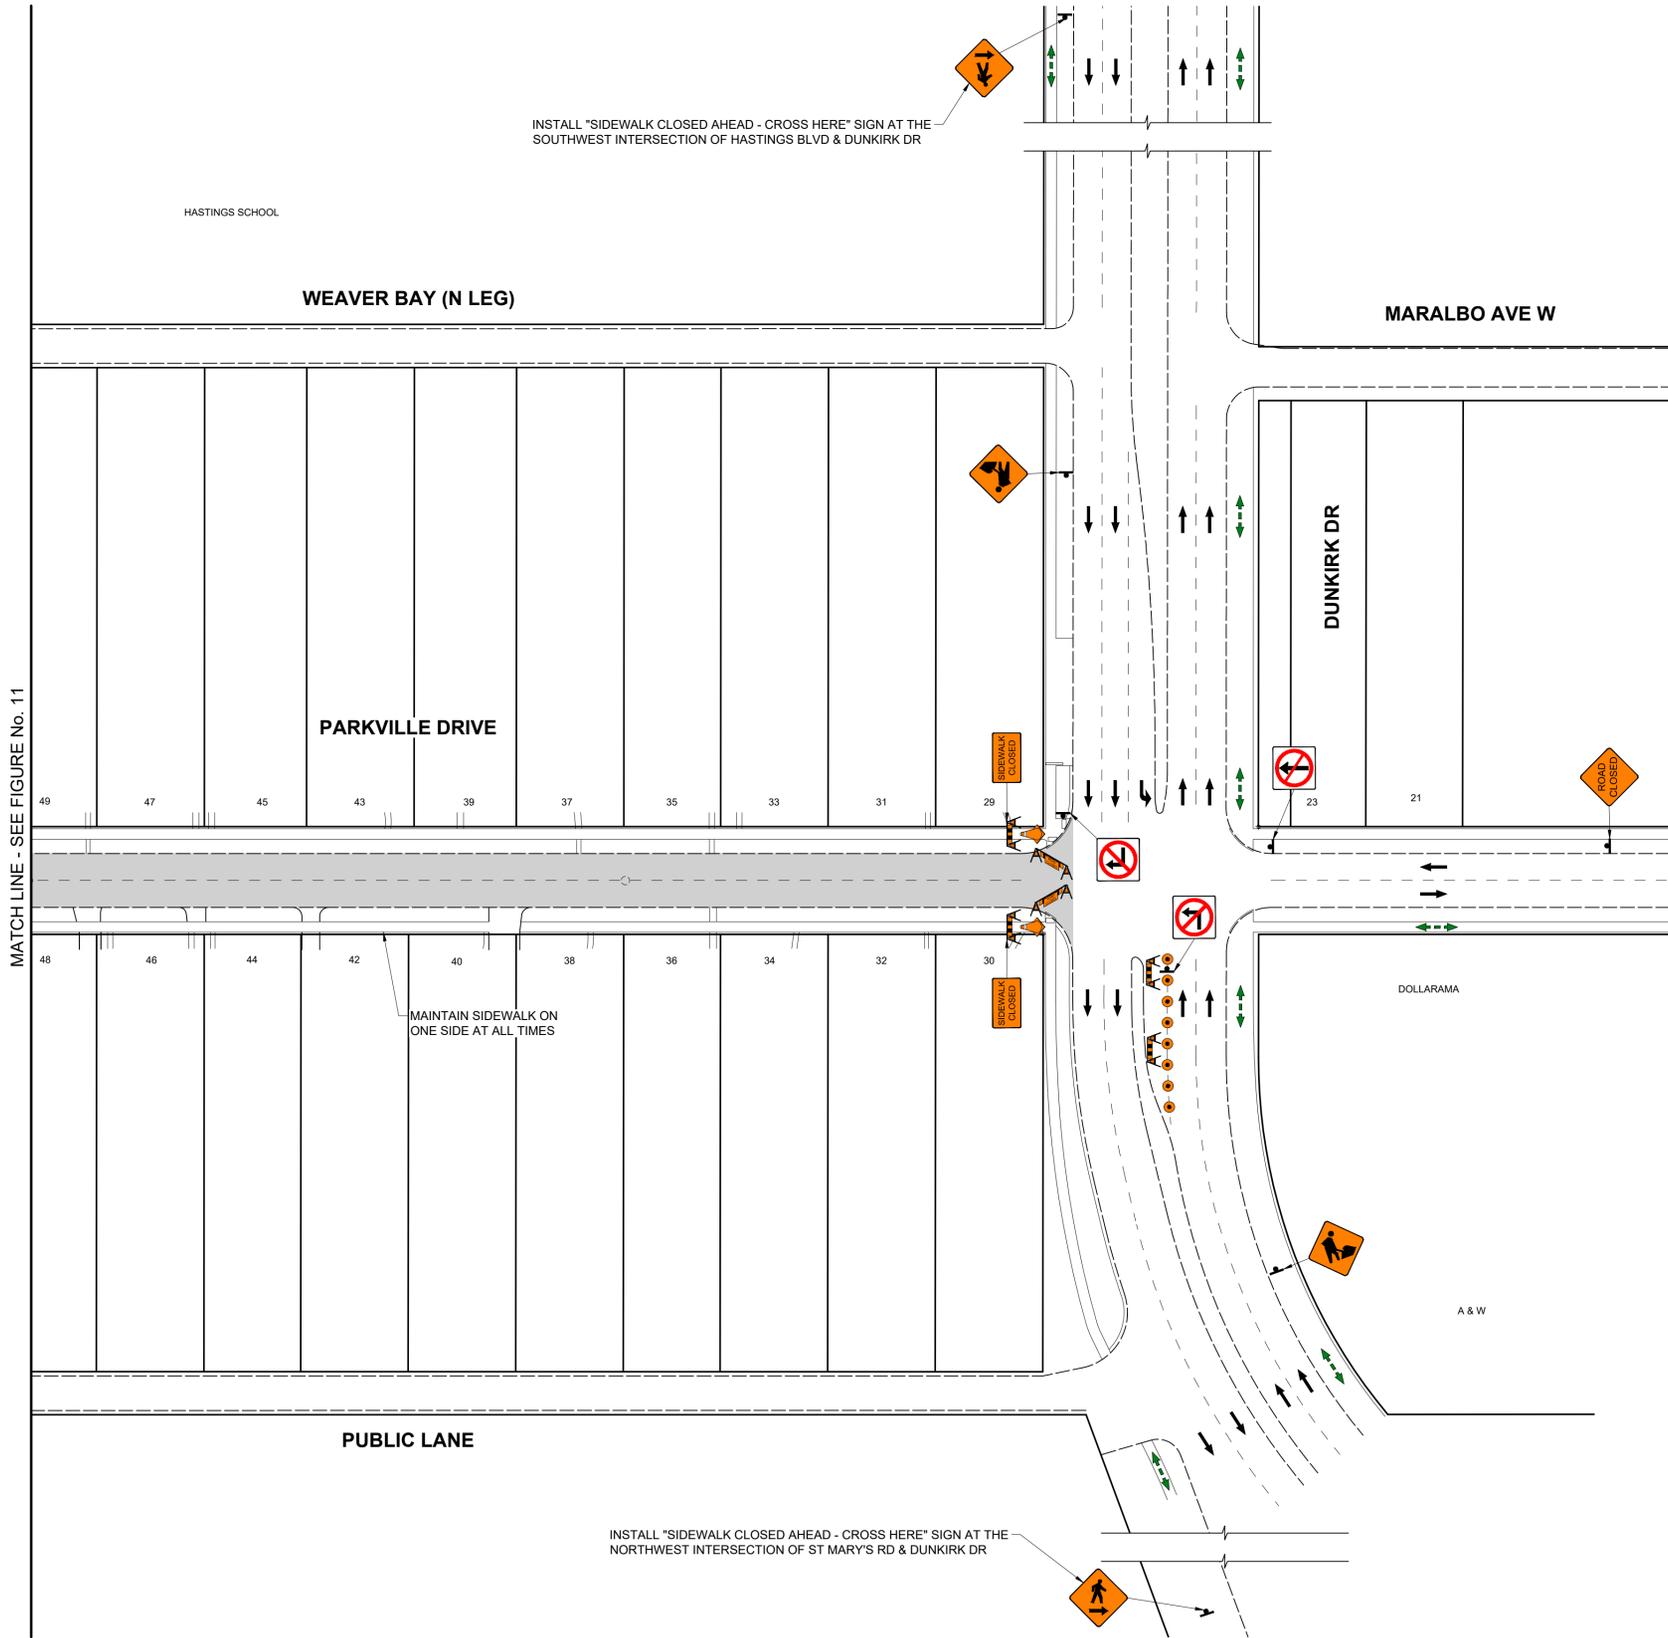

ISSUED FOR TENDER - ADDENDUM 1

PARKVILLE DRIVE
FIGURE 12