
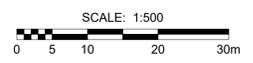
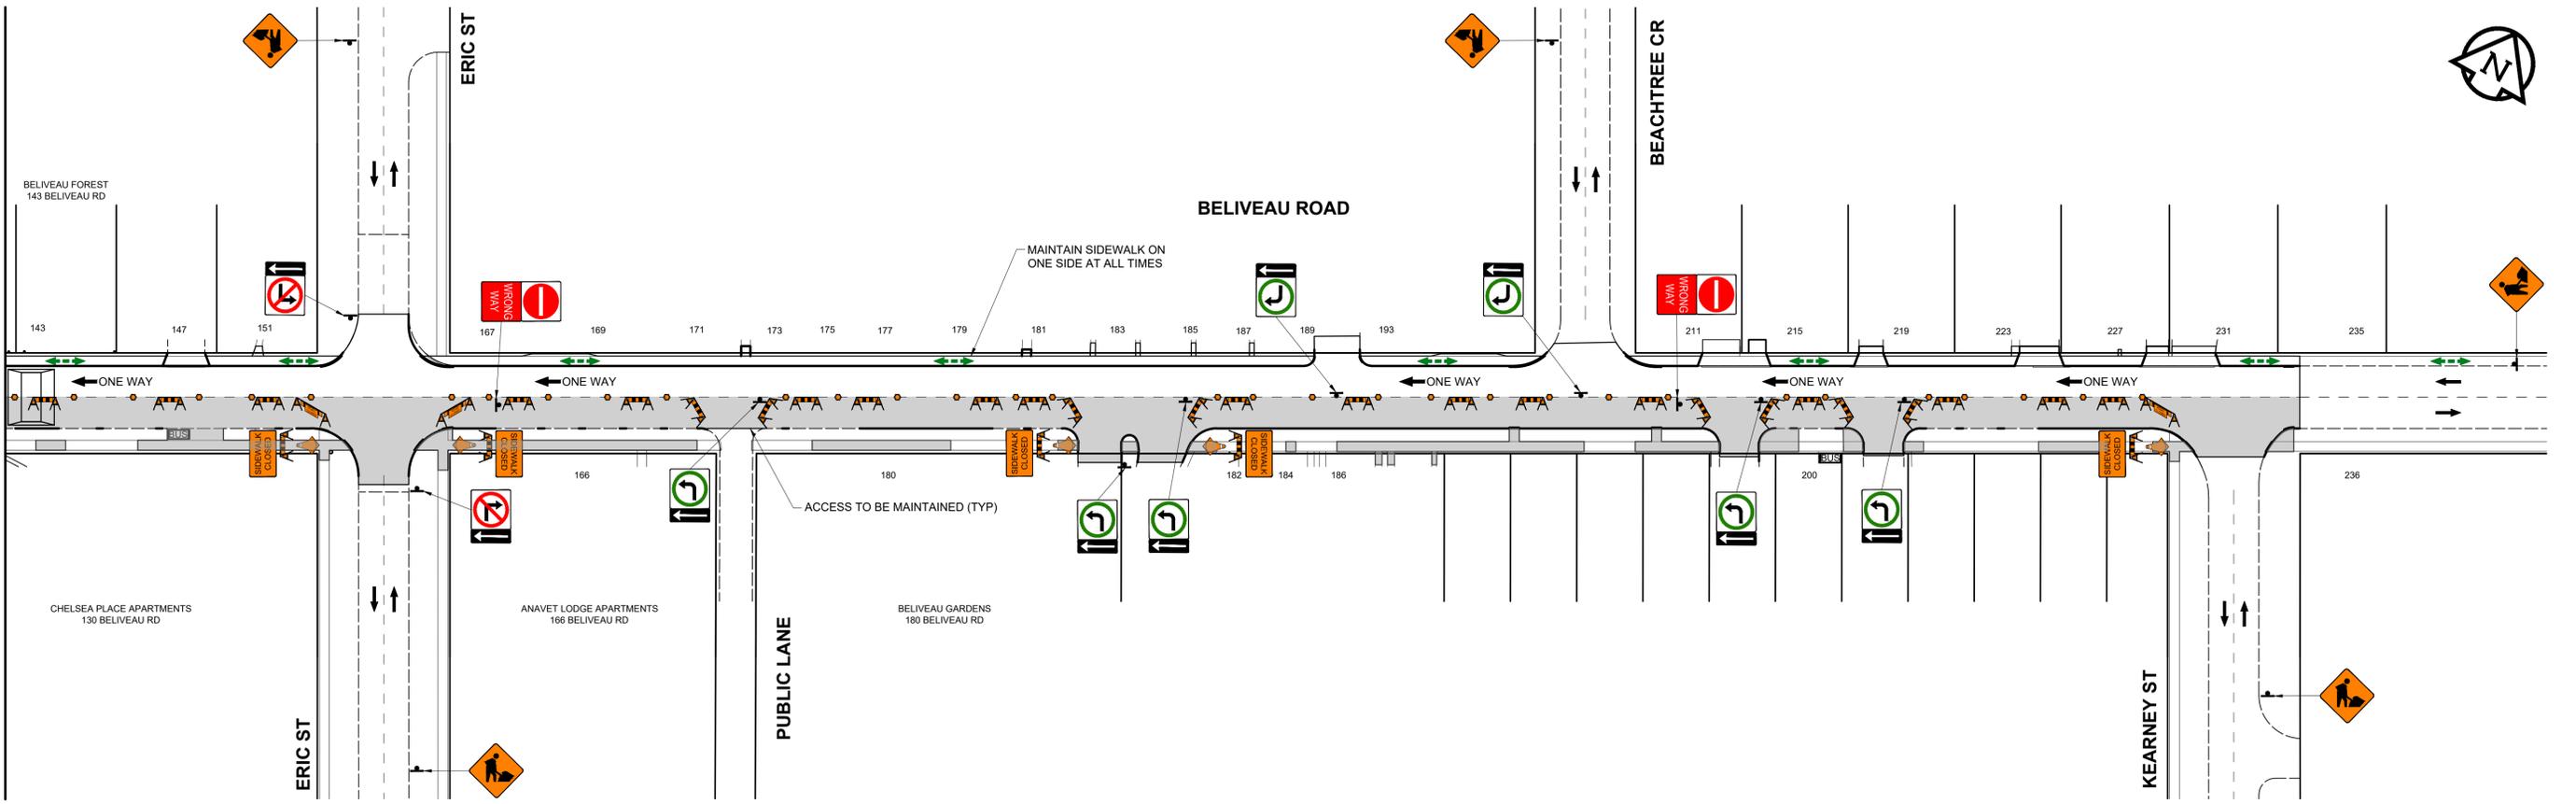


U:\13250\008\0300_drawing\0302_drawing\0302_sht_02_bel_09A_Stage and Traffic Signage - BELIVEAU.dwg Last Saved: 31/12/2026 9:09 AM by: dalane Printed: 31/12/2026 10:37 AM by: Lena, Dave

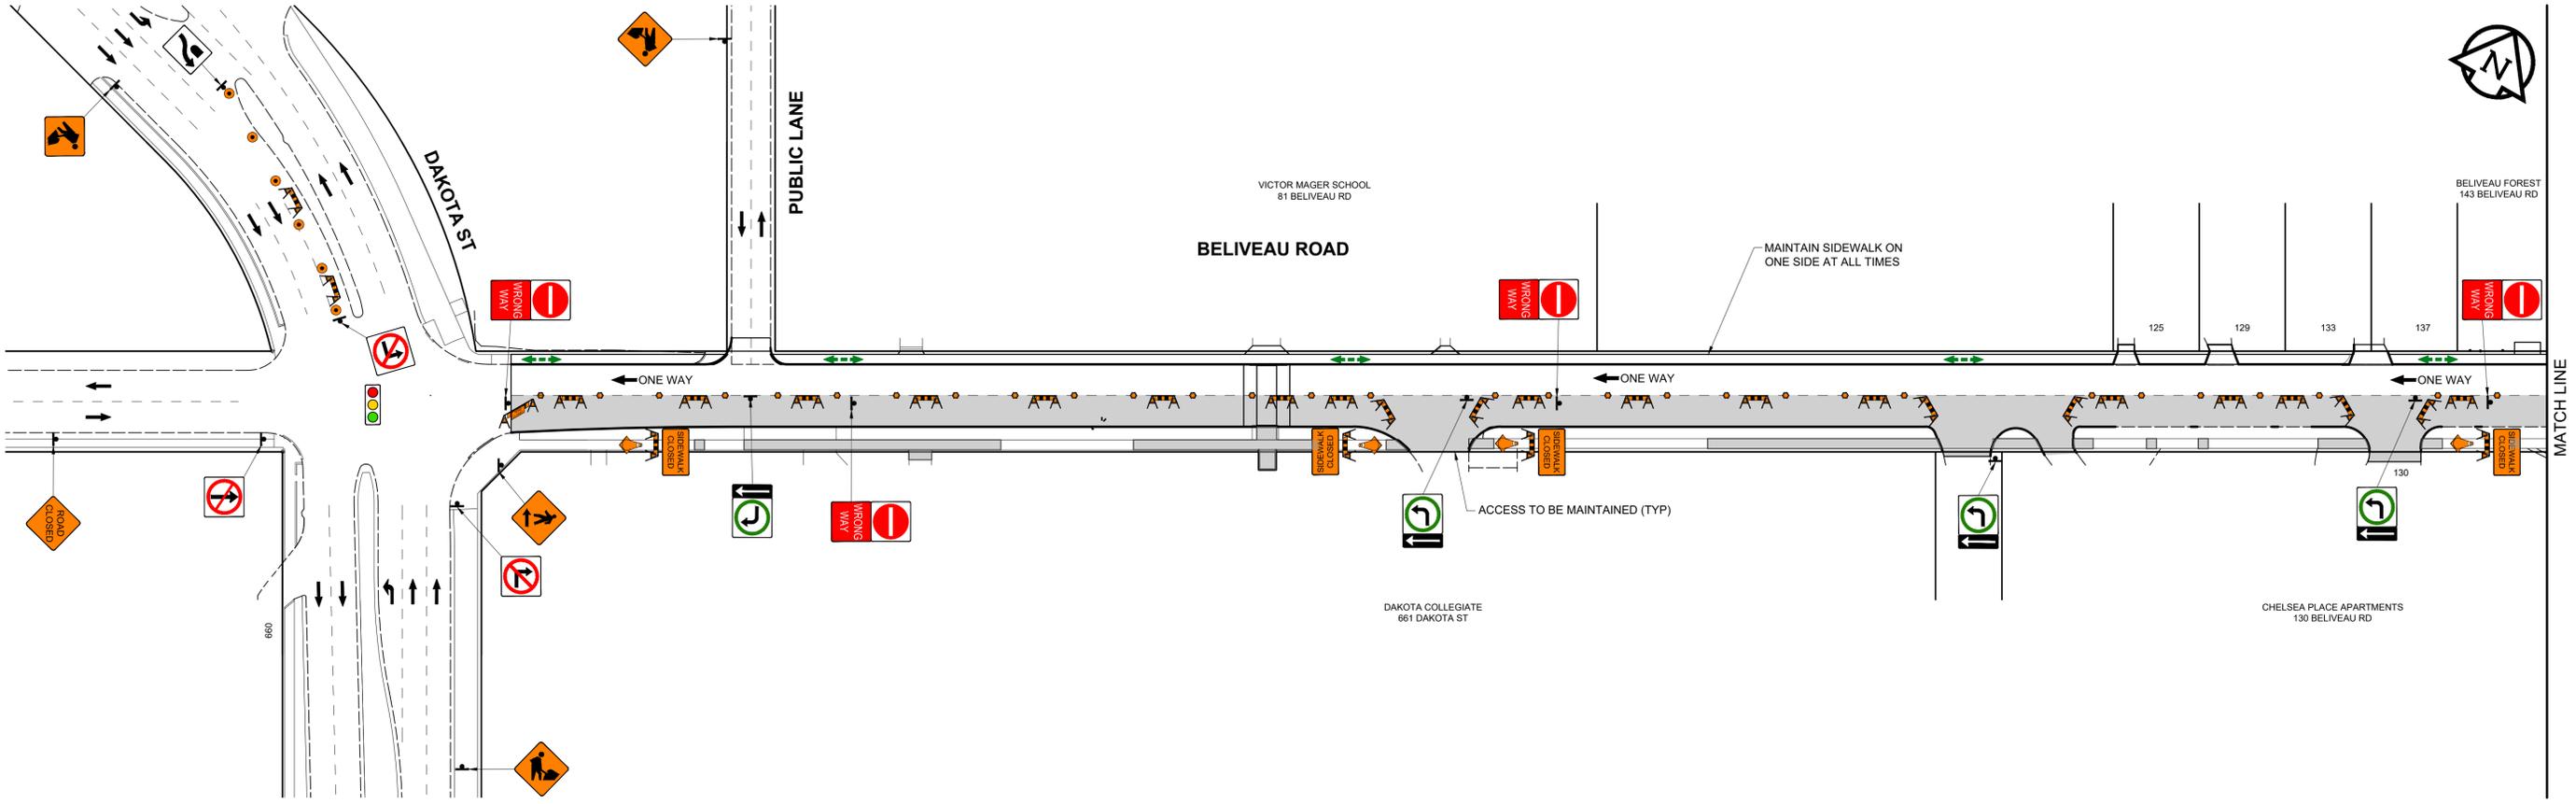

ISSUED FOR TENDER - ADDENDUM 1

BELIVEAU ROAD - STAGE 1
FIGURE 13

THE CITY OF WINNIPEG
2026 LOCAL STREET RENEWAL PROGRAM
PARKVILLE DR, BELIVEAU RD, BERRYDALE AVE & BEAVERHILL BLVD
TRAFFIC STAGING & SIGNAGE
VERSION 1.1