
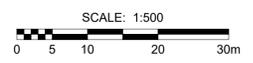
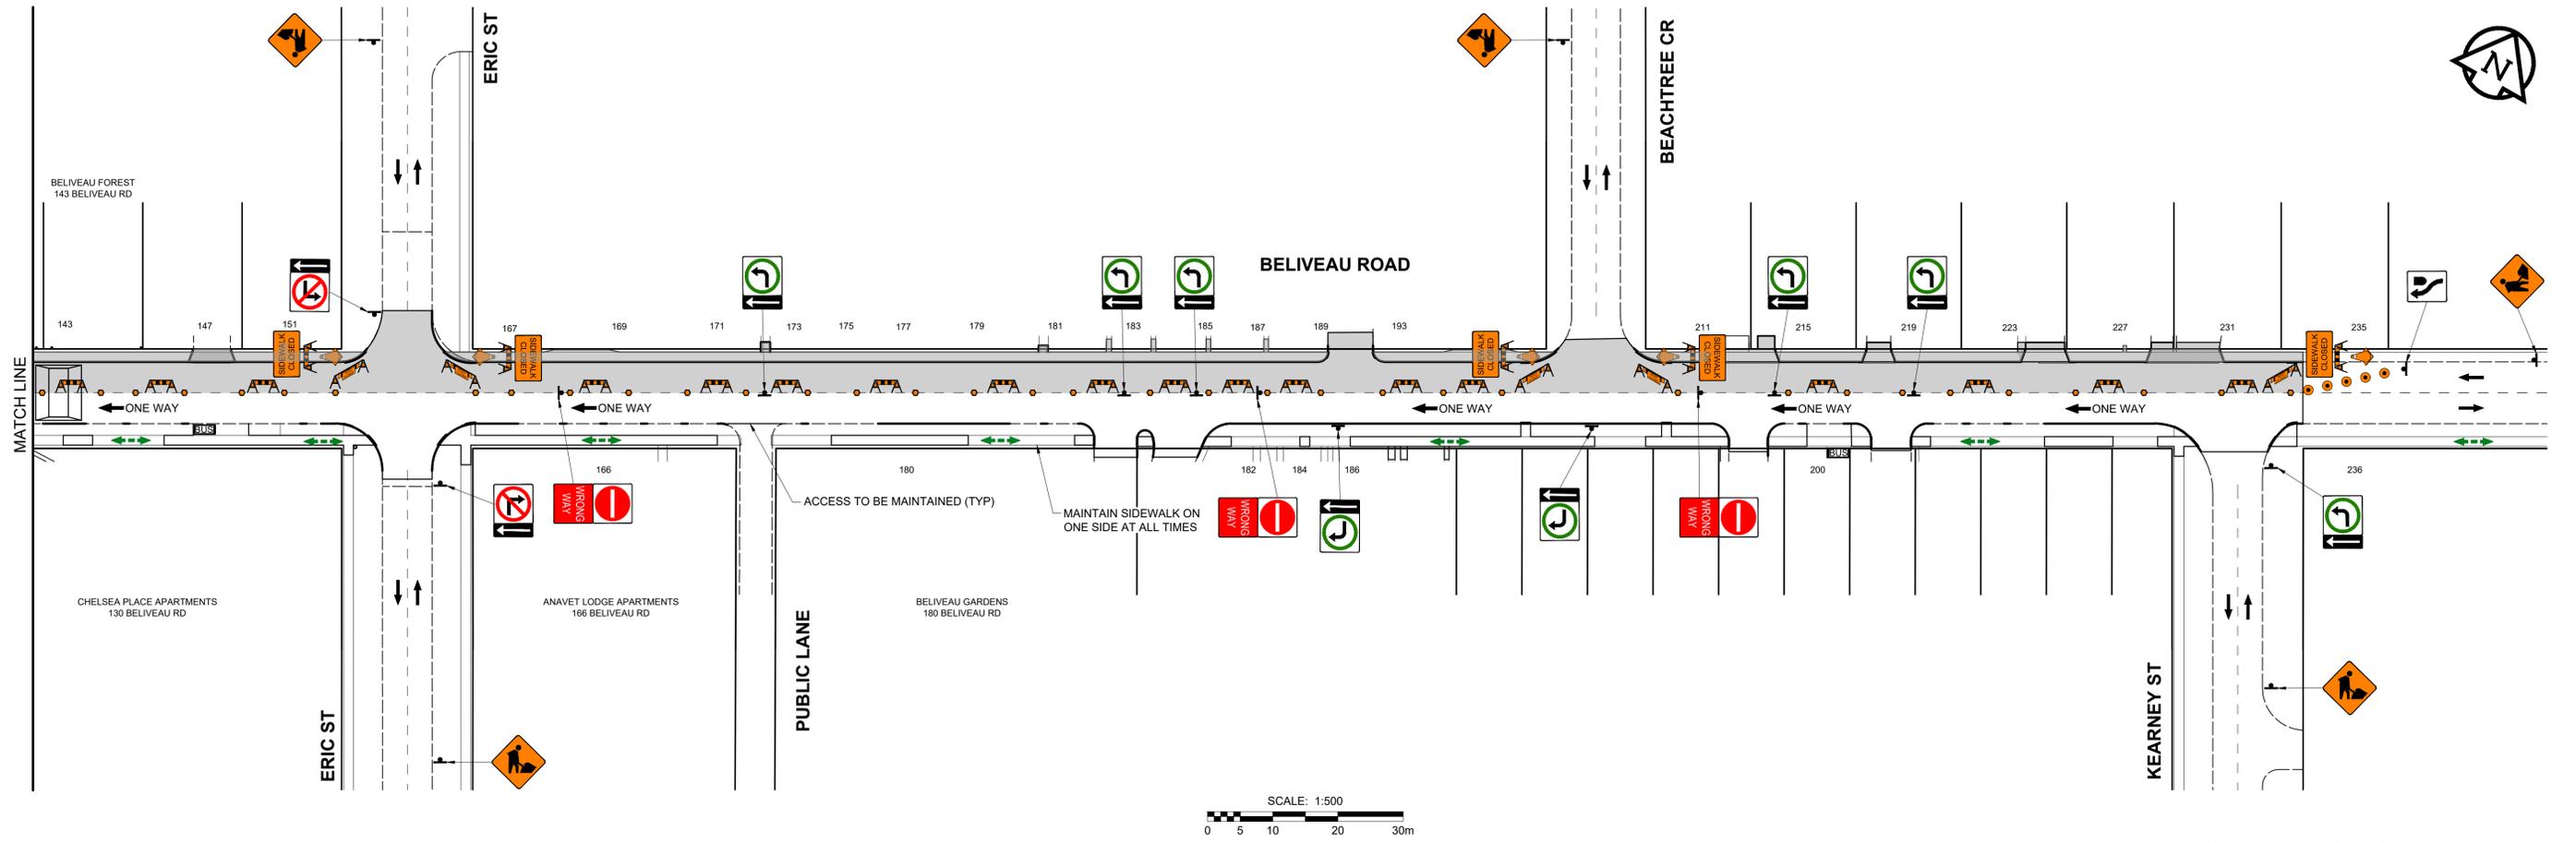


U:\13250\0050\0300_drawing\0302_drawing\0302_sheet_file\02_civil\025-R-09A-Staging and Traffic Signage - BELIVEAU.dwg Last Saved: 3/12/2026 9:09 AM by dalane Printed: 3/12/2026 10:32 AM by Lena, Dave A1 SIZE 594mm x 841mm

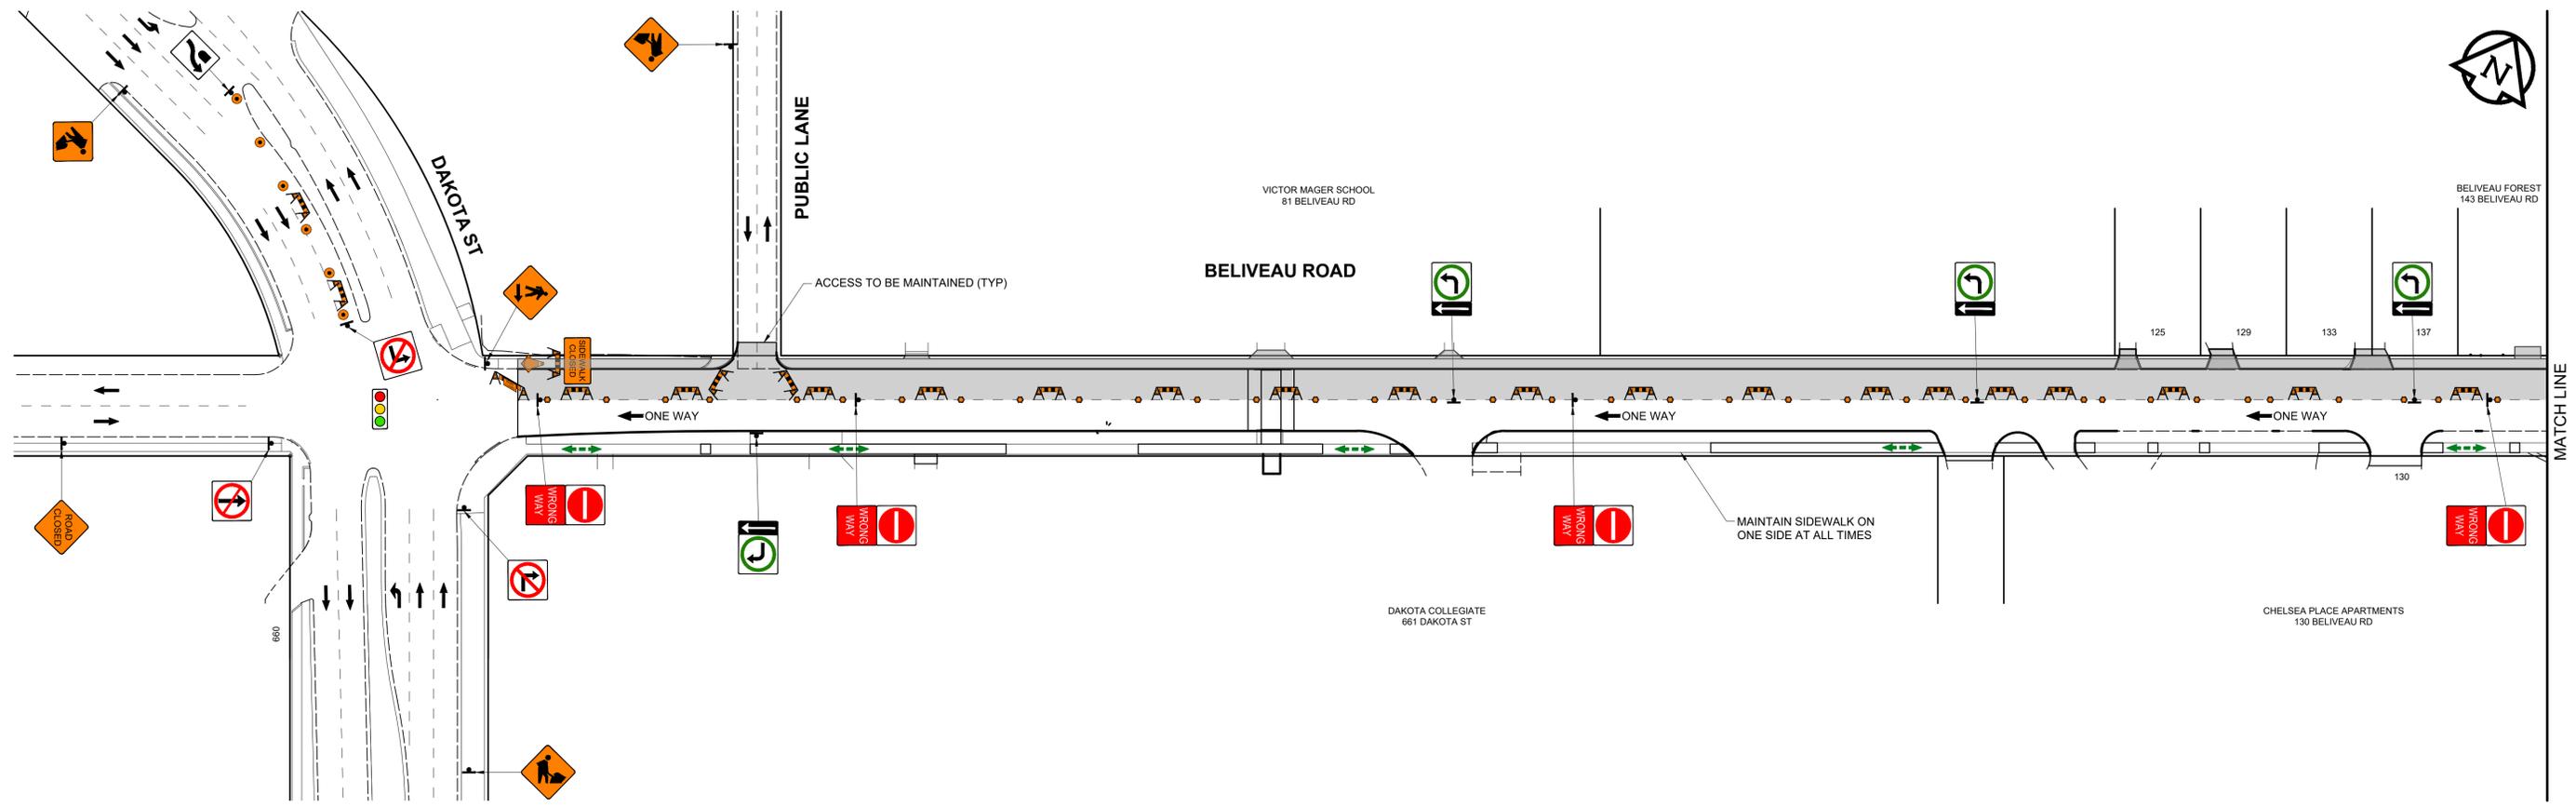

ISSUED FOR TENDER - ADDENDUM 1

BELIVEAU ROAD - STAGE 2
FIGURE 14

THE CITY OF WINNIPEG
2026 LOCAL STREET RENEWAL PROGRAM
PARKVILLE DR, BELIVEAU RD, BERRYDALE AVE & BEAVERHILL BLVD
TRAFFIC STAGING & SIGNAGE

VERSION 1.1