
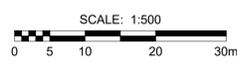


U:\123501005\0300_drawing\0302_drawing\0302_sht1.dwg - Last Saved: 31/12/2025 8:49 AM by dclane Printed: 31/12/2025 10:37 AM by Lane, Dave

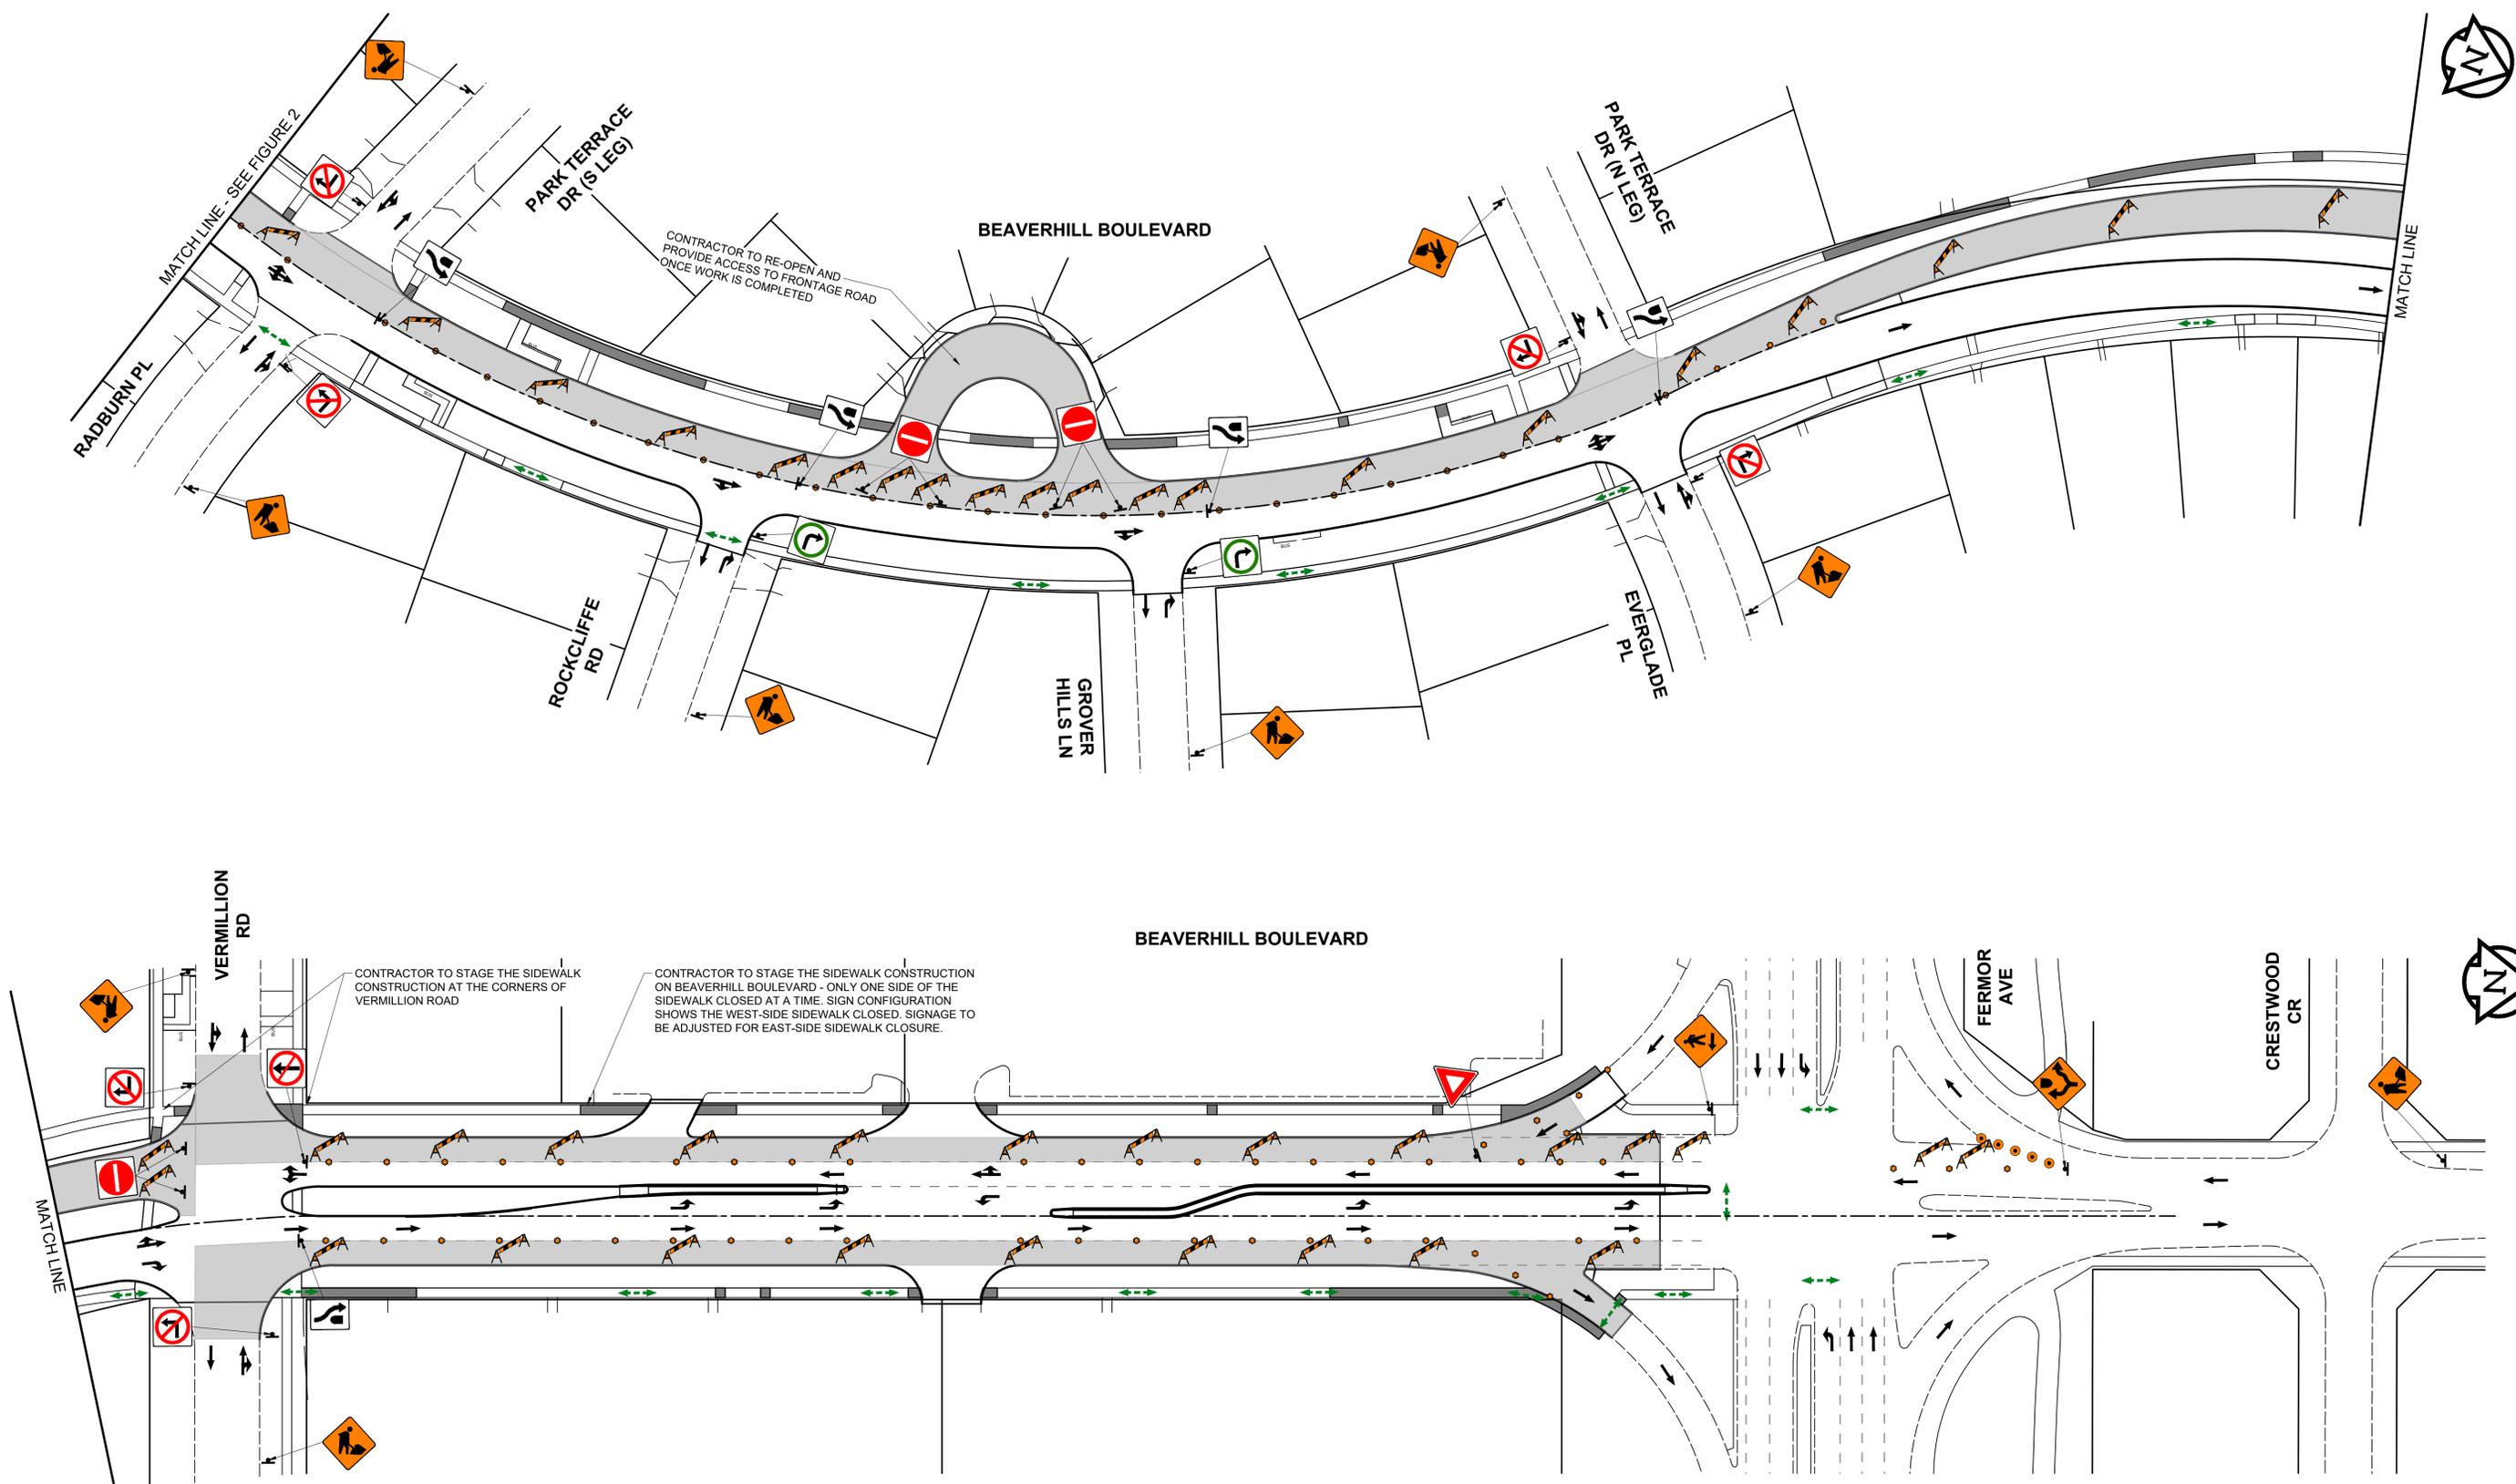

ISSUED FOR TENDER - ADDENDUM 1

BEAVERHILL BLVD - STAGE 1 (2 OF 2)
FIGURE 3

THE CITY OF WINNIPEG
2026 LOCAL STREET RENEWAL PROGRAM
PARKVILLE DR, BELIVEAU RD, BERRYDALE AVE & BEAVERHILL BLVD
TRAFFIC STAGING & SIGNAGE

VERSION 1.1