
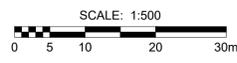
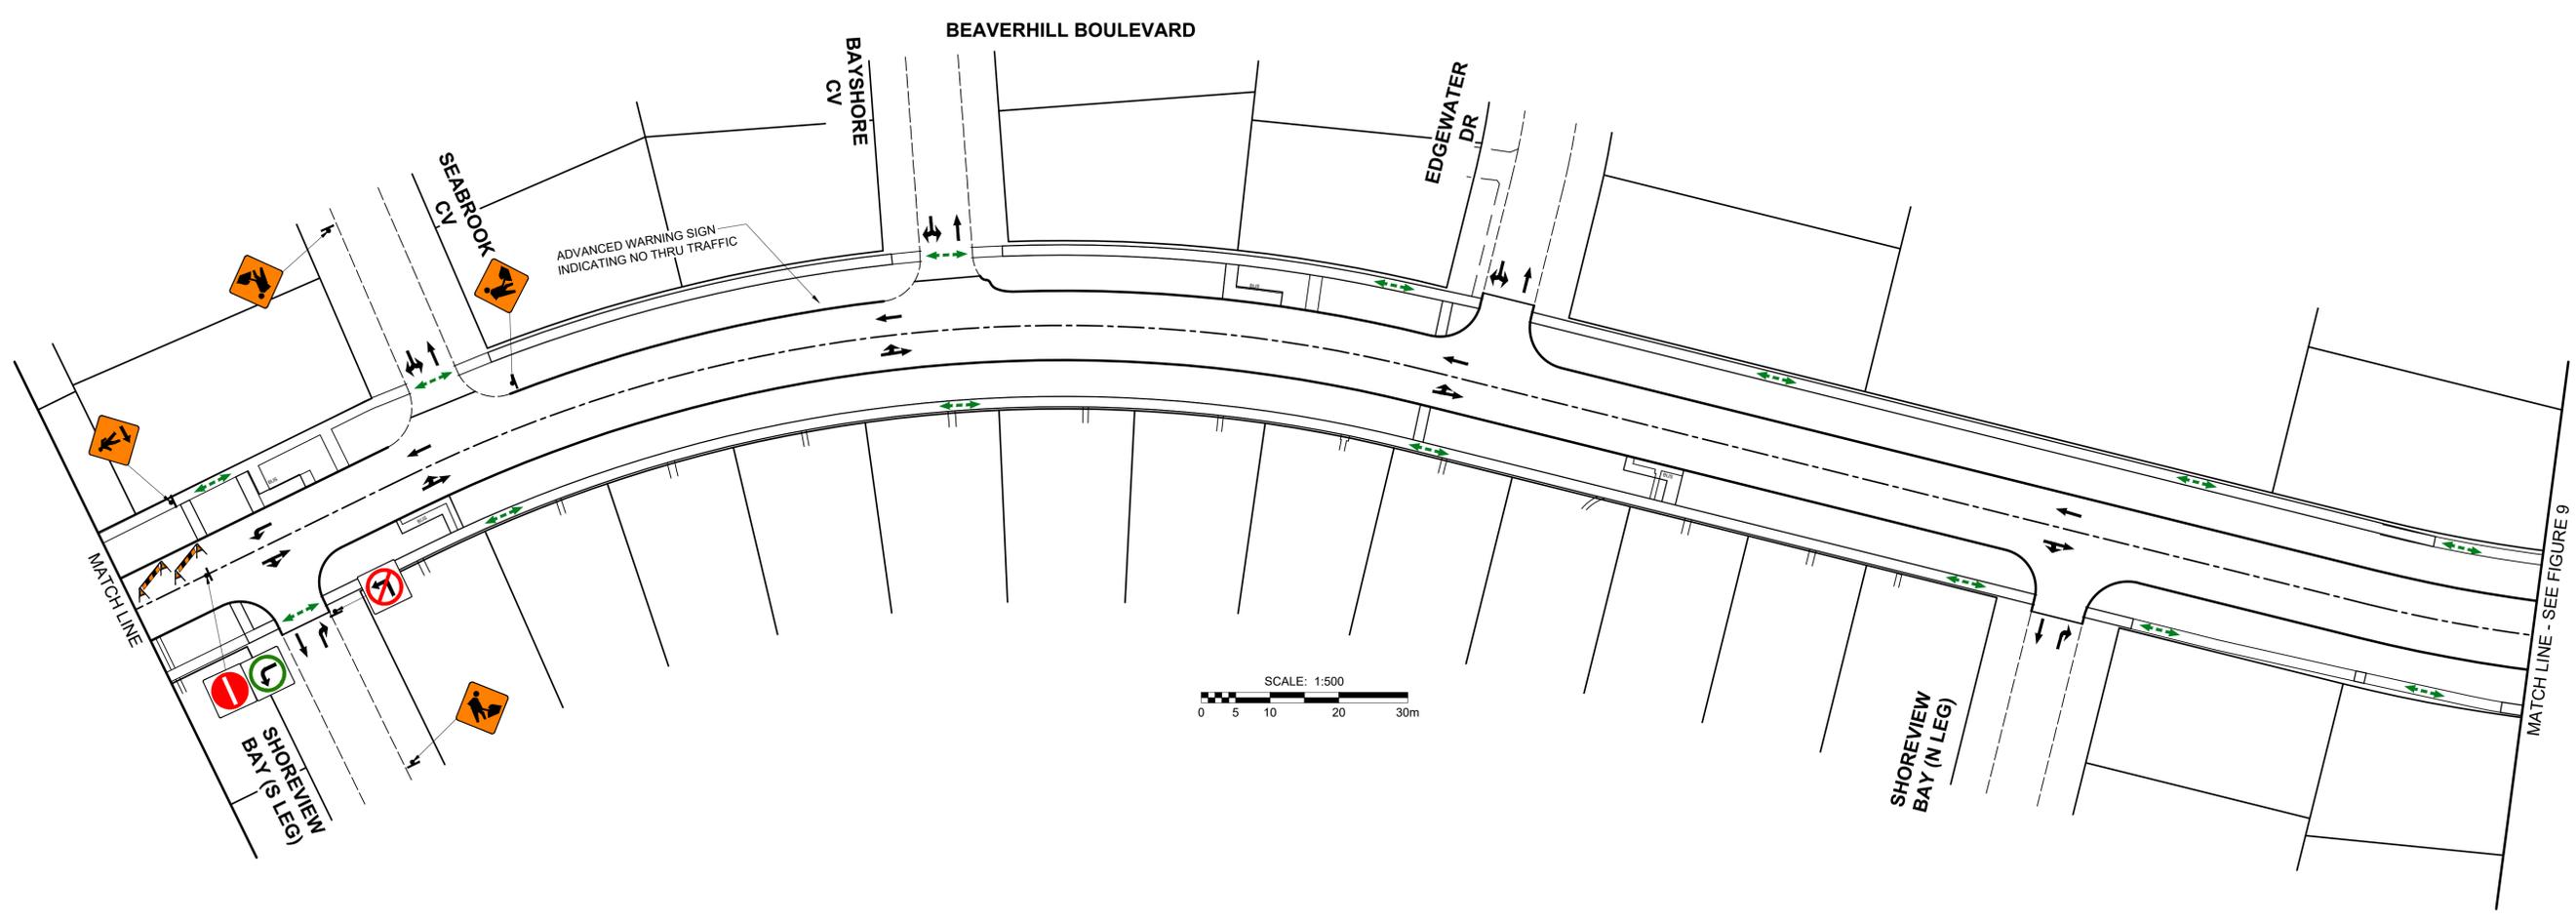


U:\13250\008\0300_drawing\0302_drawing\0302_sht4\0302_sht4.dwg - Last Saved: 31/12/2025 8:58 AM by dclane Printed: 31/12/2025 10:37 AM by Lane, Dave

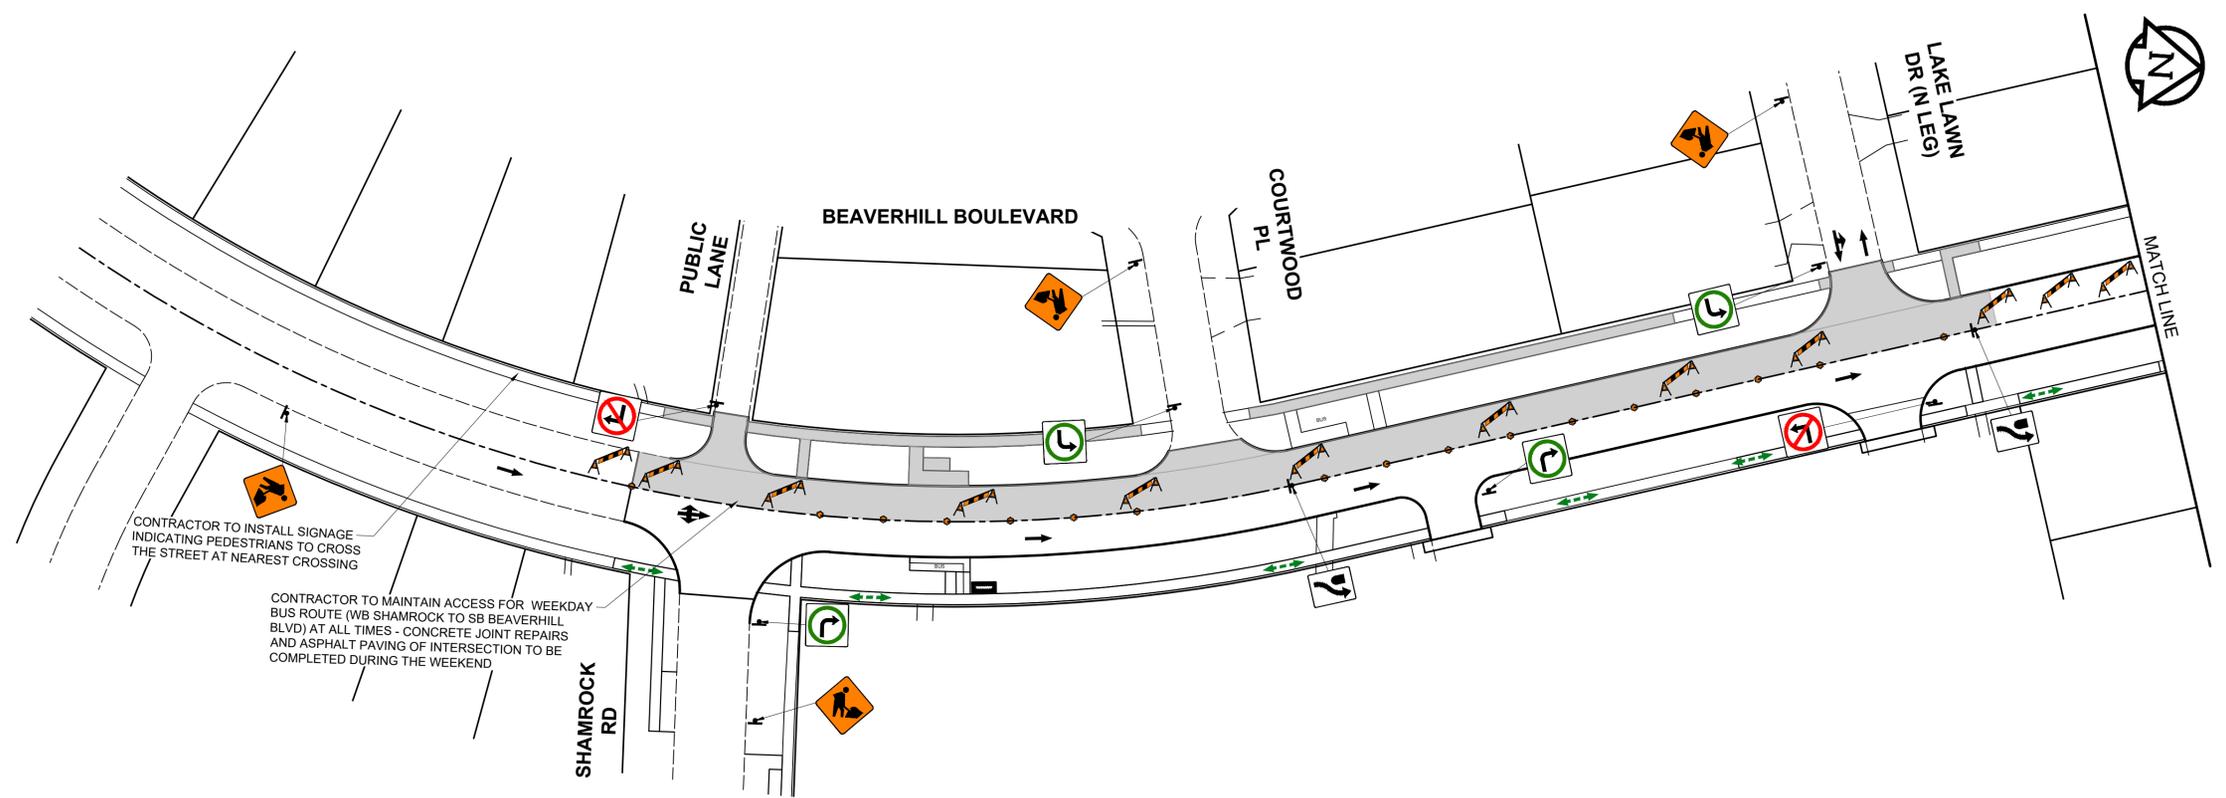

ISSUED FOR TENDER - ADDENDUM 1

BEAVERHILL BLVD - STAGE 4 (1 OF 2)
FIGURE 8

THE CITY OF WINNIPEG
2026 LOCAL STREET RENEWAL PROGRAM
PARKVILLE DR, BELIVEAU RD, BERRYDALE AVE & BEAVERHILL BLVD
TRAFFIC STAGING & SIGNAGE

VERSION 1.1