
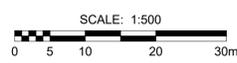
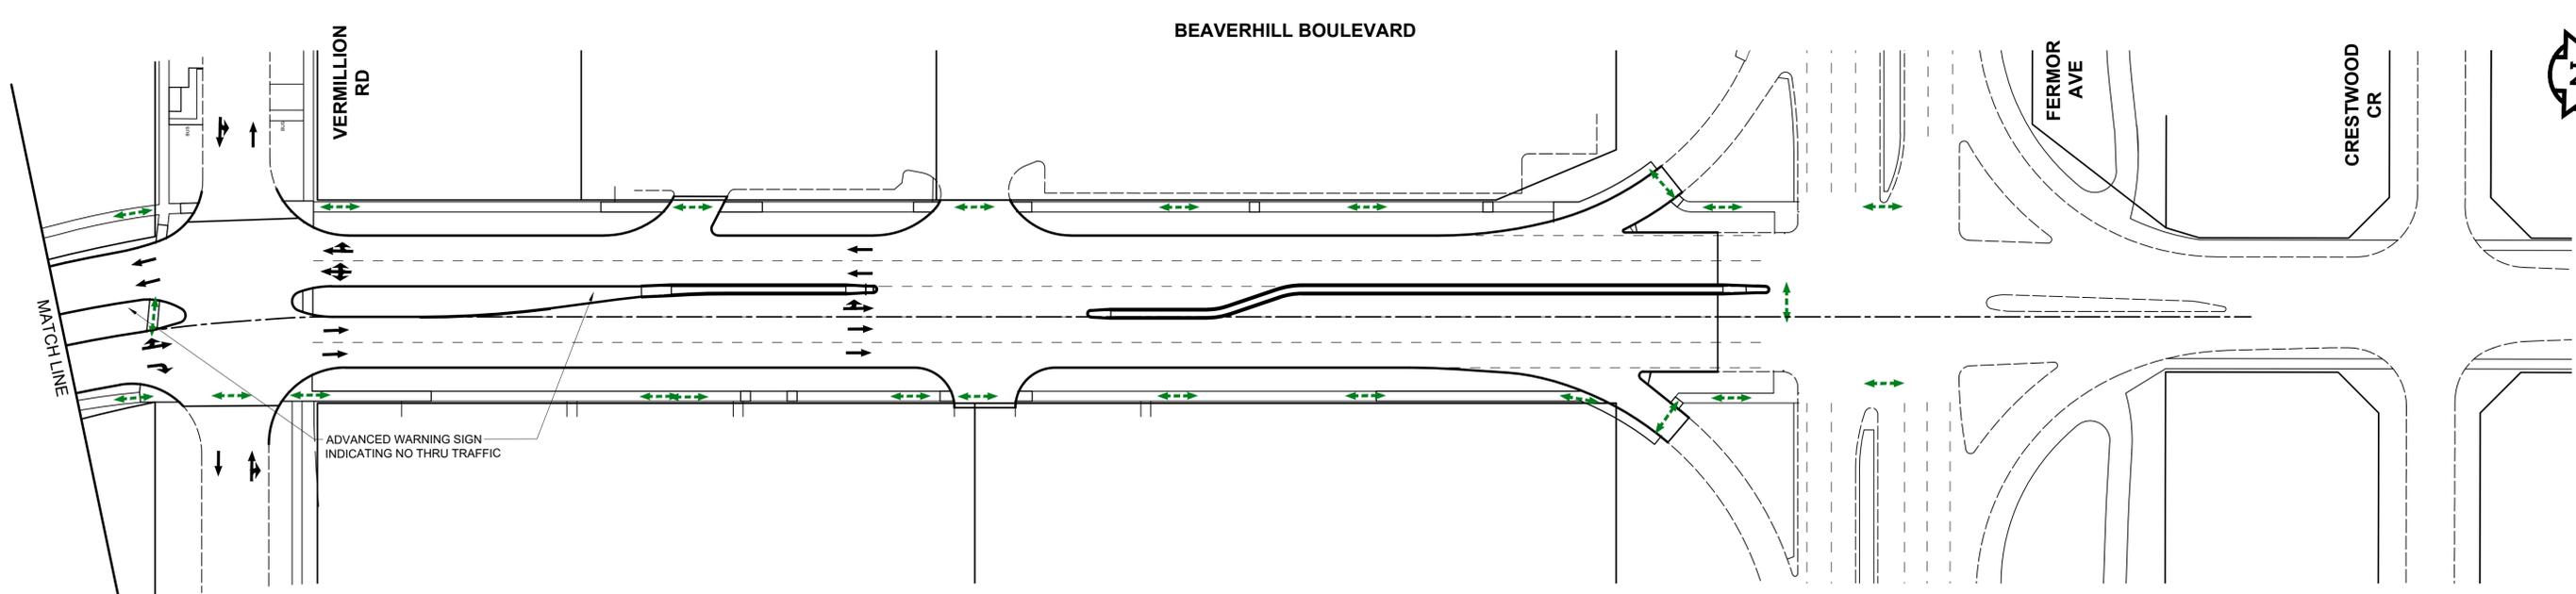


U:\132501008\0300\_drawing\0302\_drawing\0302\_sht4\_09A\_Signage and Traffic Signage - STAGE 4.dwg Last Saved: 31/12/2025 8:58 AM by dclane Printed: 31/12/2025 10:37 AM by Lane, Dave

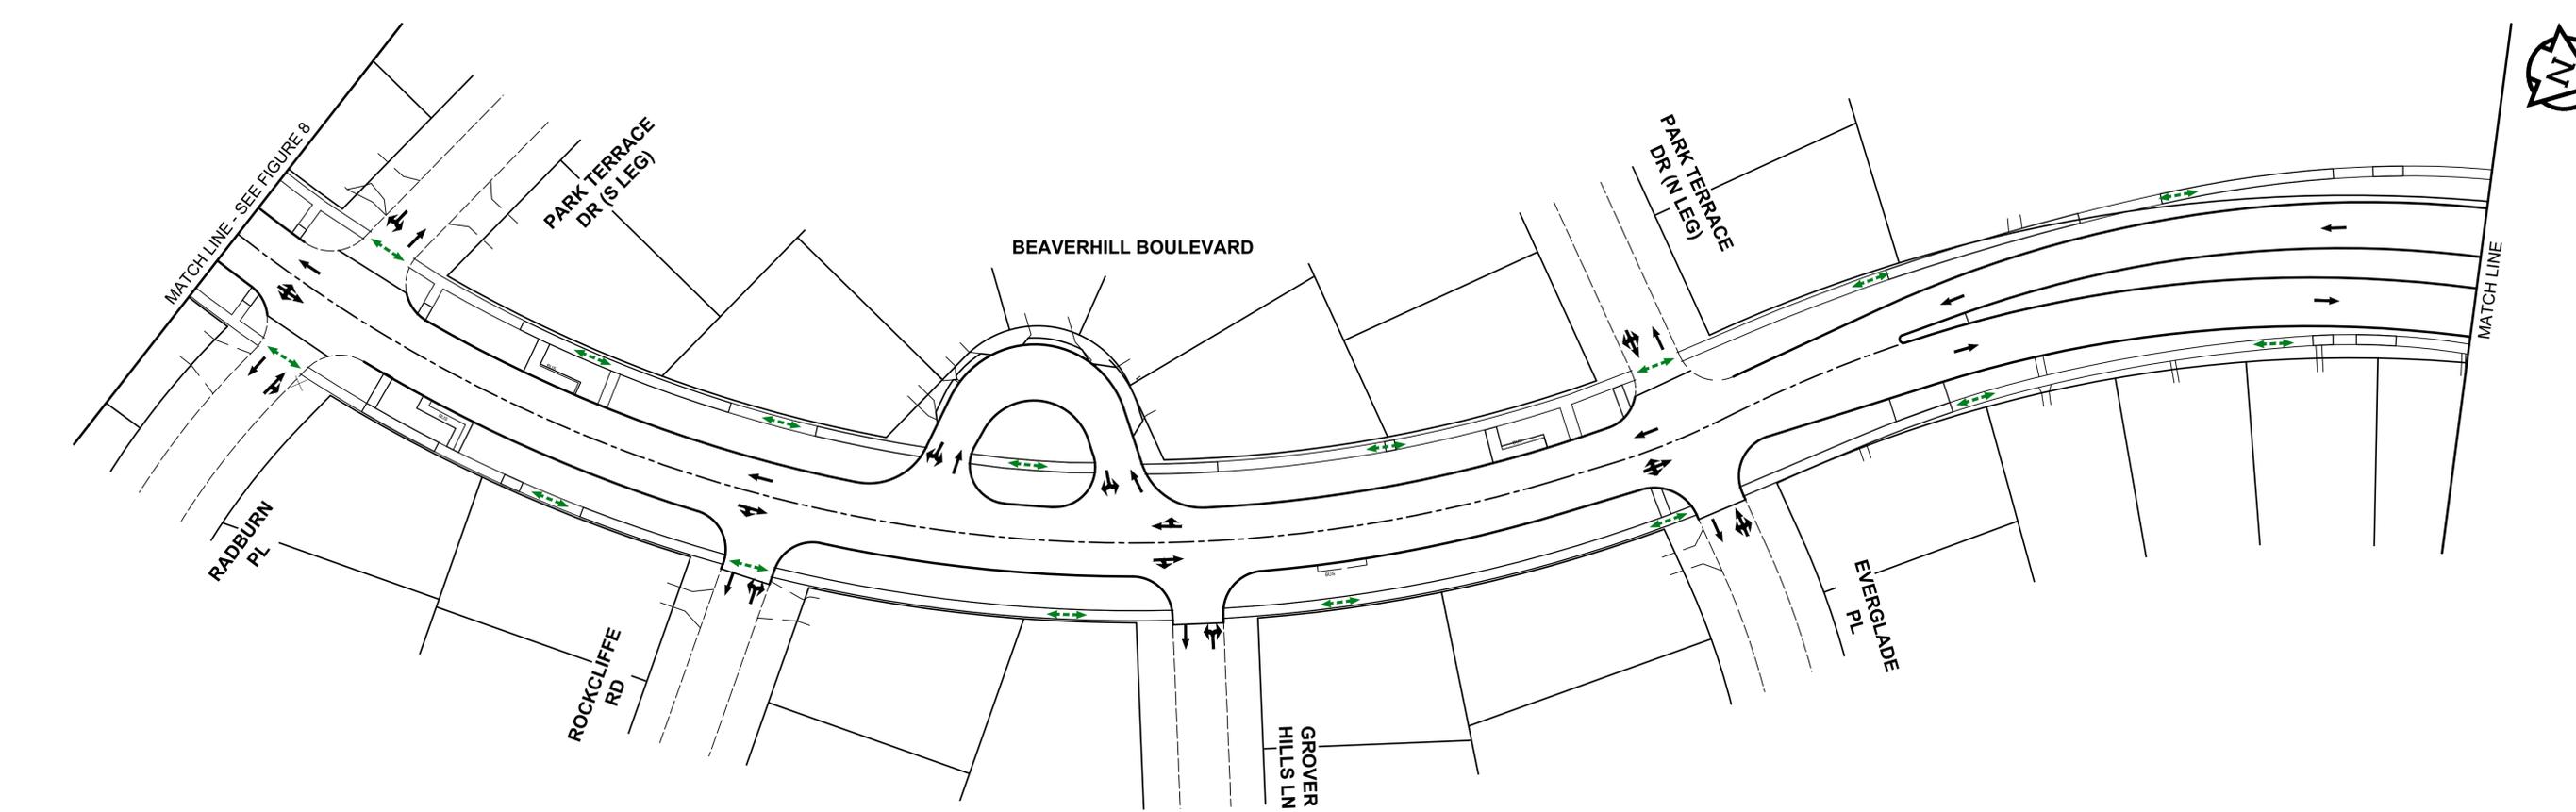

ISSUED FOR TENDER - ADDENDUM 1

BEAVERHILL BLVD - STAGE 4 (2 OF 2)  
FIGURE 9

THE CITY OF WINNIPEG  
2026 LOCAL STREET RENEWAL PROGRAM  
PARKVILLE DR, BELIVEAU RD, BERRYDALE AVE & BEAVERHILL BLVD  
TRAFFIC STAGING & SIGNAGE

VERSION 1.1