


U:\132501008\0300\_drawing\0302\_sket\_files\02\_civil\25-R-00A\Staging and Traffic Signage - STAGE 5.dwg    Last Saved: 3/12/2026 10:32 AM    by: dlane    Printed: 3/12/2026 10:33 AM    by: Lane, Dave    A1 SIZE 594mm x 841mm

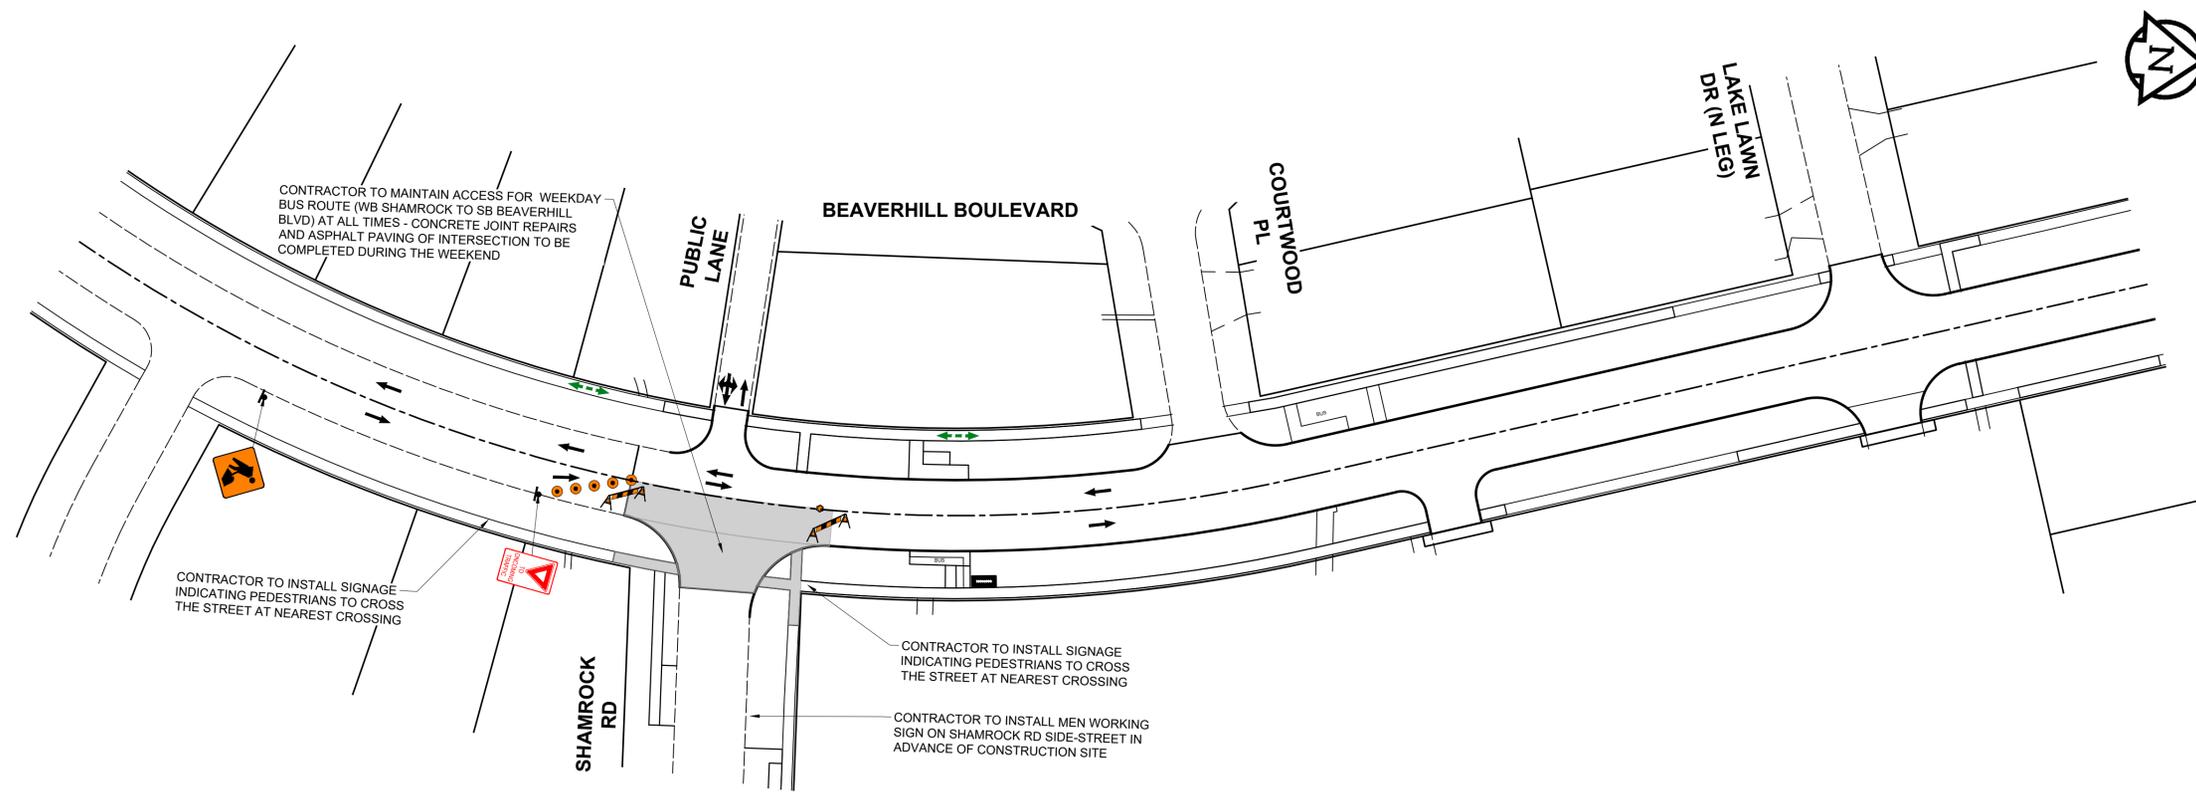

**ISSUED FOR TENDER**

**BEAVERHILL BLVD - STAGE 5 (1 OF 1)  
FIGURE 10**

**THE CITY OF WINNIPEG**  
**2026 LOCAL STREET RENEWAL PROGRAM**  
 PARKVILLE DR, BELIVEAU RD, BERRYDALE AVE & BEAVERHILL BLVD  
**TRAFFIC STAGING & SIGNAGE**

VERSION 1.0