
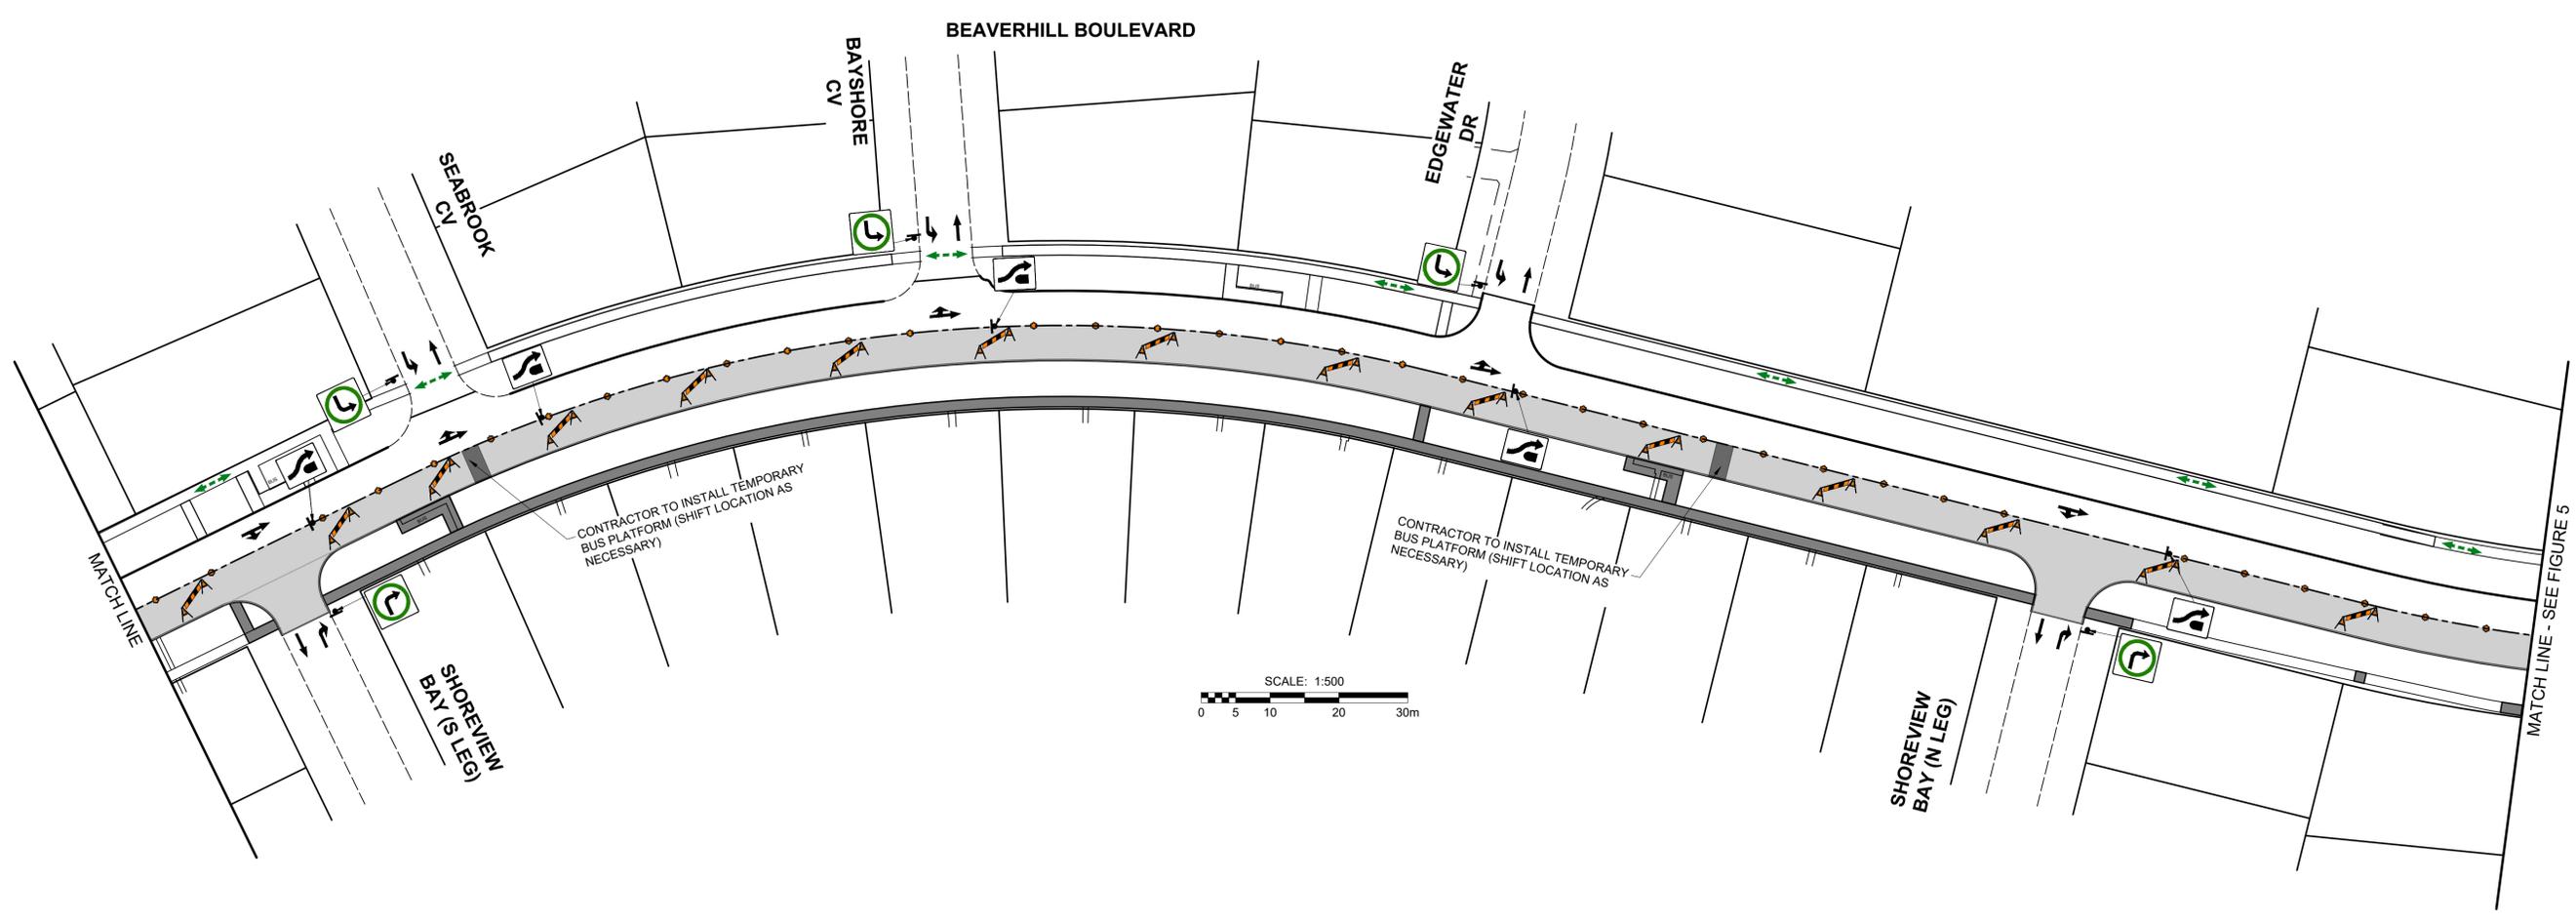


U:\132501005\0300_drawing\0302_drawing\0302_Stage and Traffic Signage - STAGE 2.dwg - Last Saved: 3/2/2026 4:28 PM by ddiane - Picked: 3/4/2026 8:14 AM by Lane, Dave

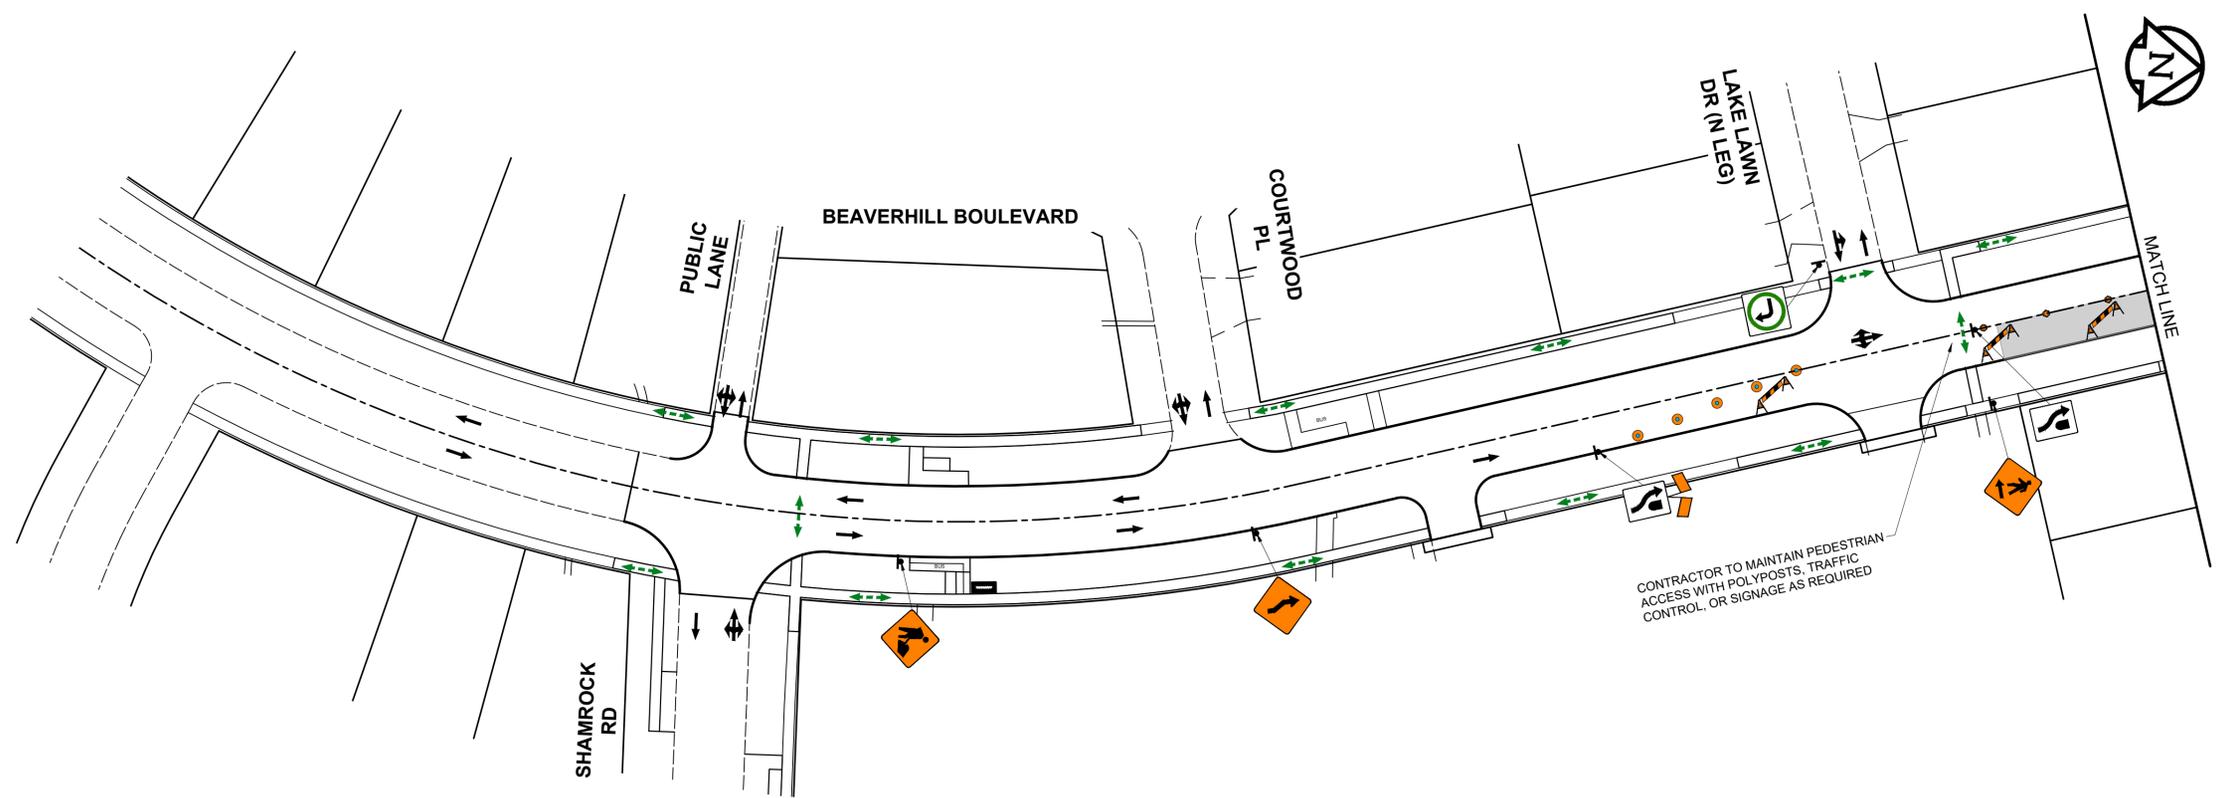

ISSUED FOR TENDER

BEAVERHILL BLVD - STAGE 2 (1 OF 2)
FIGURE 4

THE CITY OF WINNIPEG
2026 LOCAL STREET RENEWAL PROGRAM
PARKVILLE DR, BELIVEAU RD, BERRYDALE AVE & BEAVERHILL BLVD
TRAFFIC STAGING & SIGNAGE

VERSION 1.0