
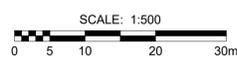
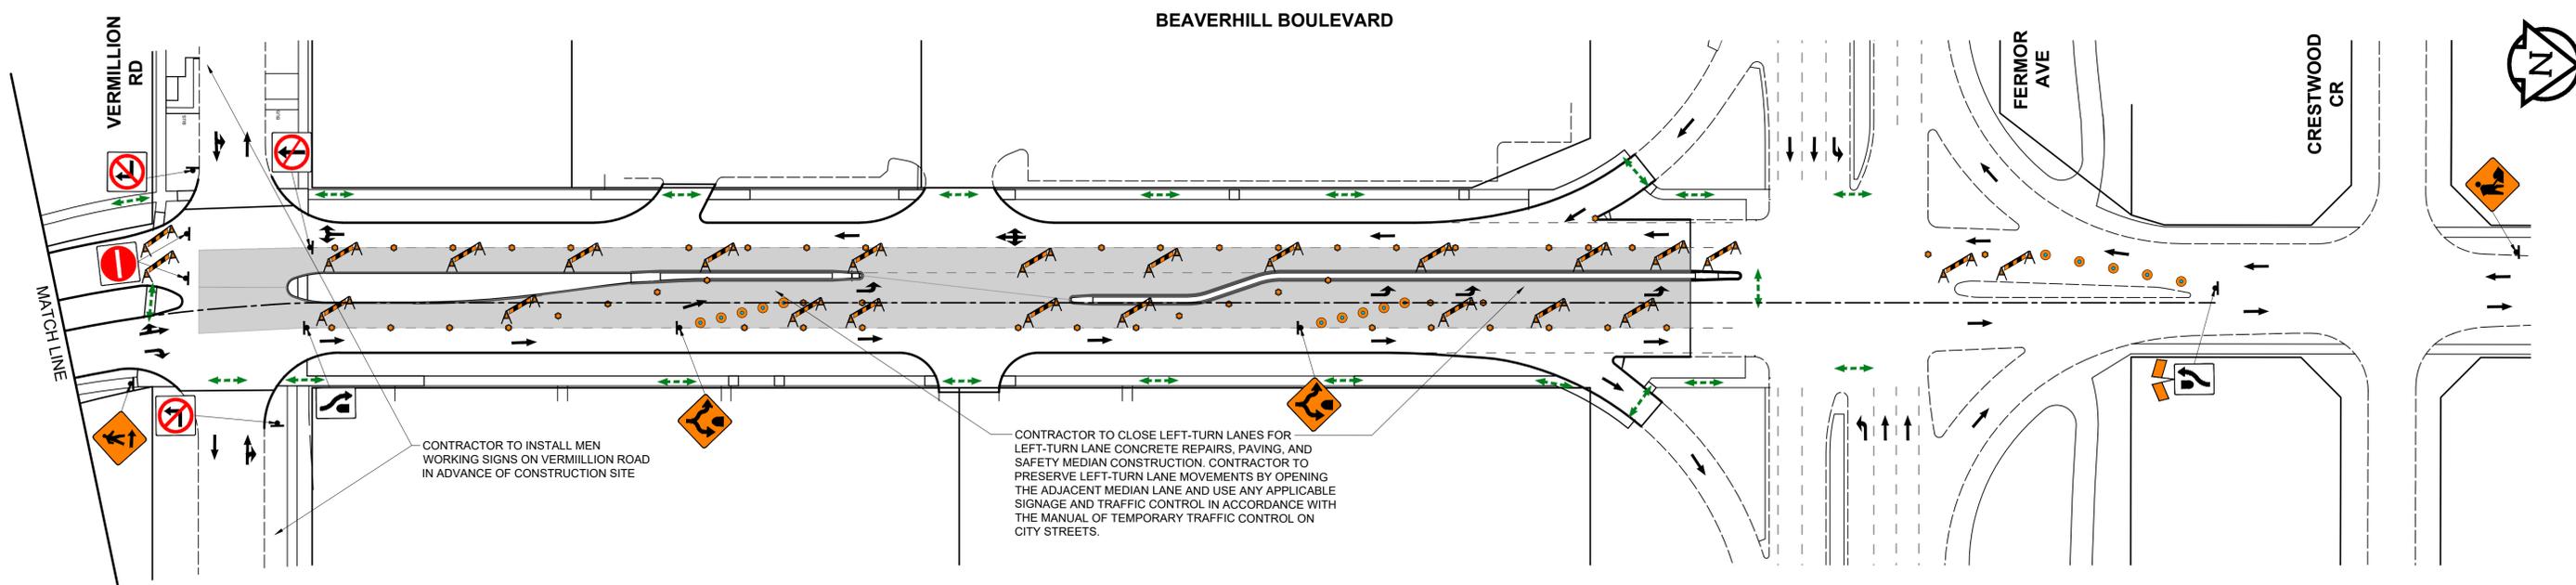


U:\132501008\0300_drawing\0302_drawing\0302_sht2_09A_Stage and Traffic Signage - STAGE 2.dwg - 26-R-09A - Staging and Traffic Signage - STAGE 2.dwg - Last Saved: 3/2/2025 4:28 PM by ddline - Picked: 3/4/2025 8:14 AM by Lane, Dave

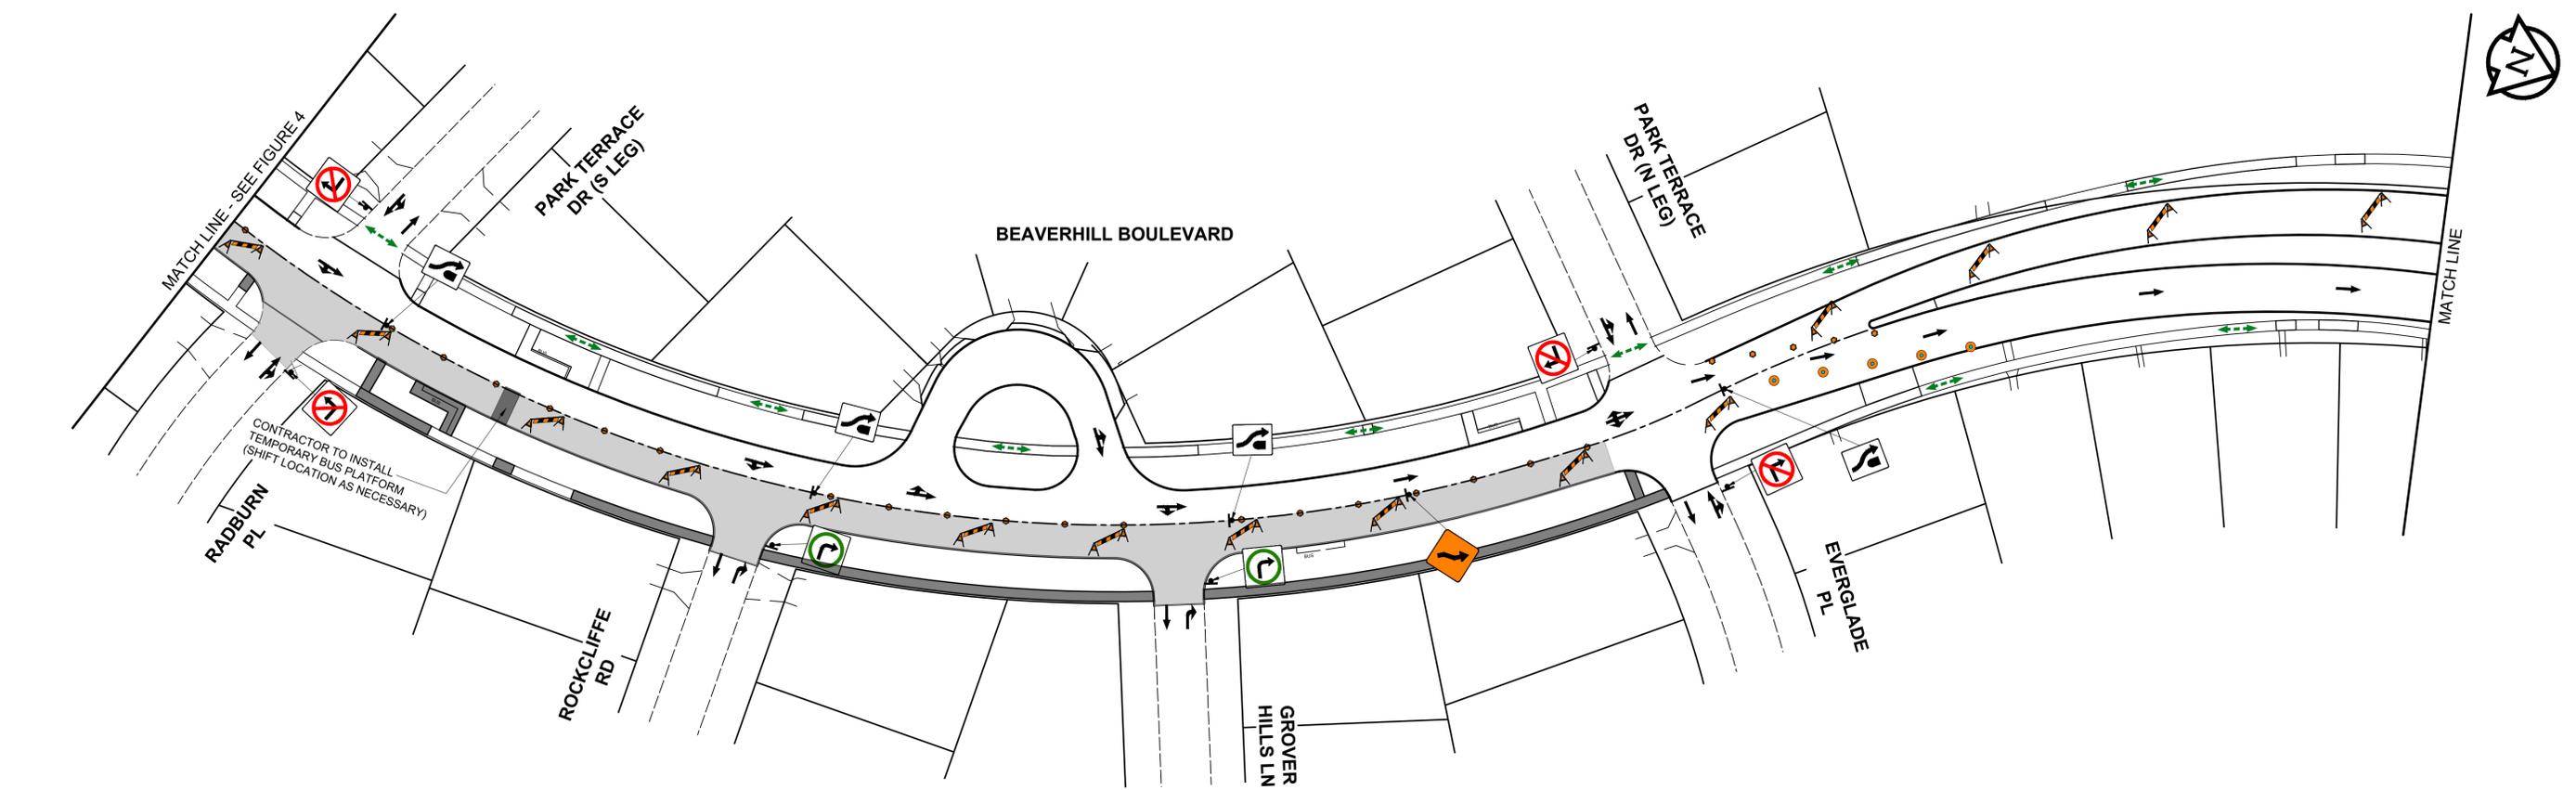

ISSUED FOR TENDER

BEAVERHILL BLVD - STAGE 2 (2 OF 2)
FIGURE 5

THE CITY OF WINNIPEG
2026 LOCAL STREET RENEWAL PROGRAM
PARKVILLE DR, BELIVEAU RD, BERRYDALE AVE & BEAVERHILL BLVD
TRAFFIC STAGING & SIGNAGE

VERSION 1.0